



# EXISTING ELEVATIONS



Vicarage Road Elevation

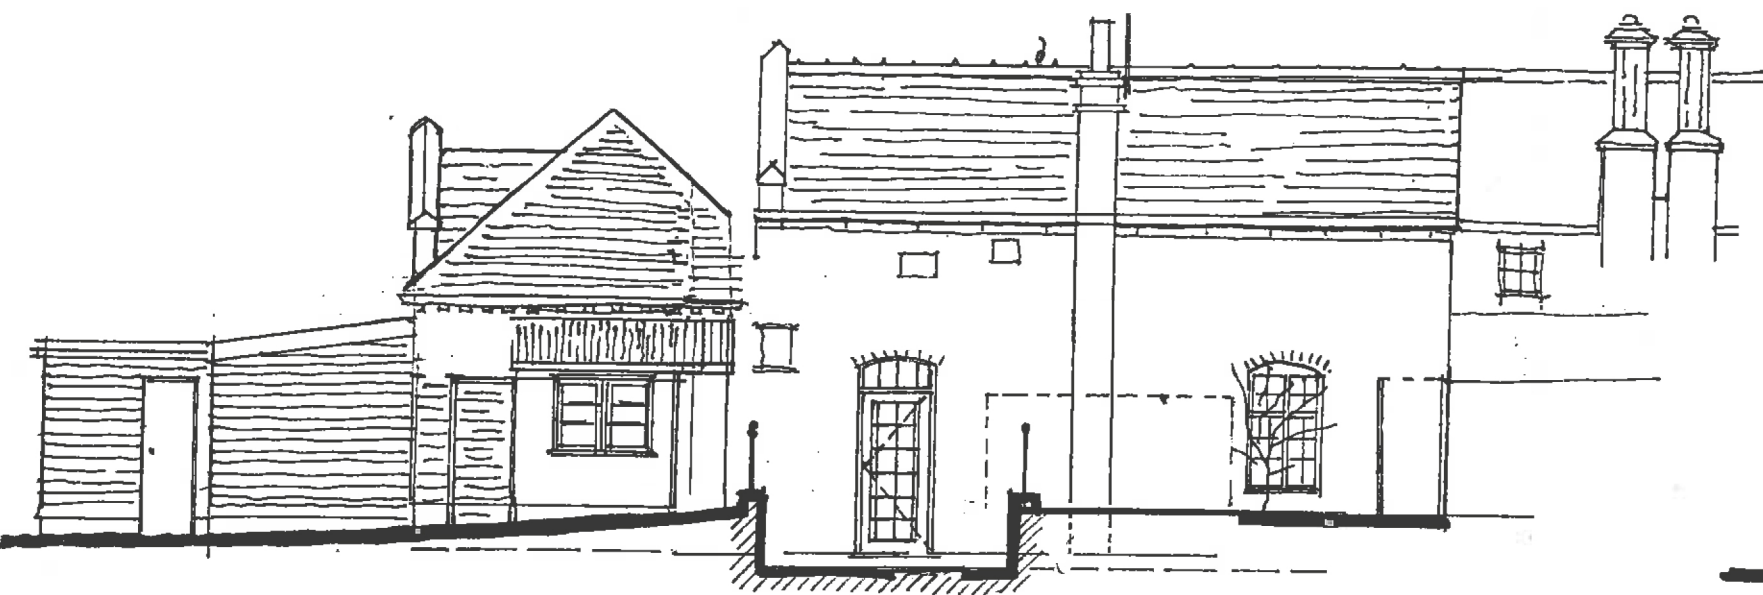

Rear Elevation

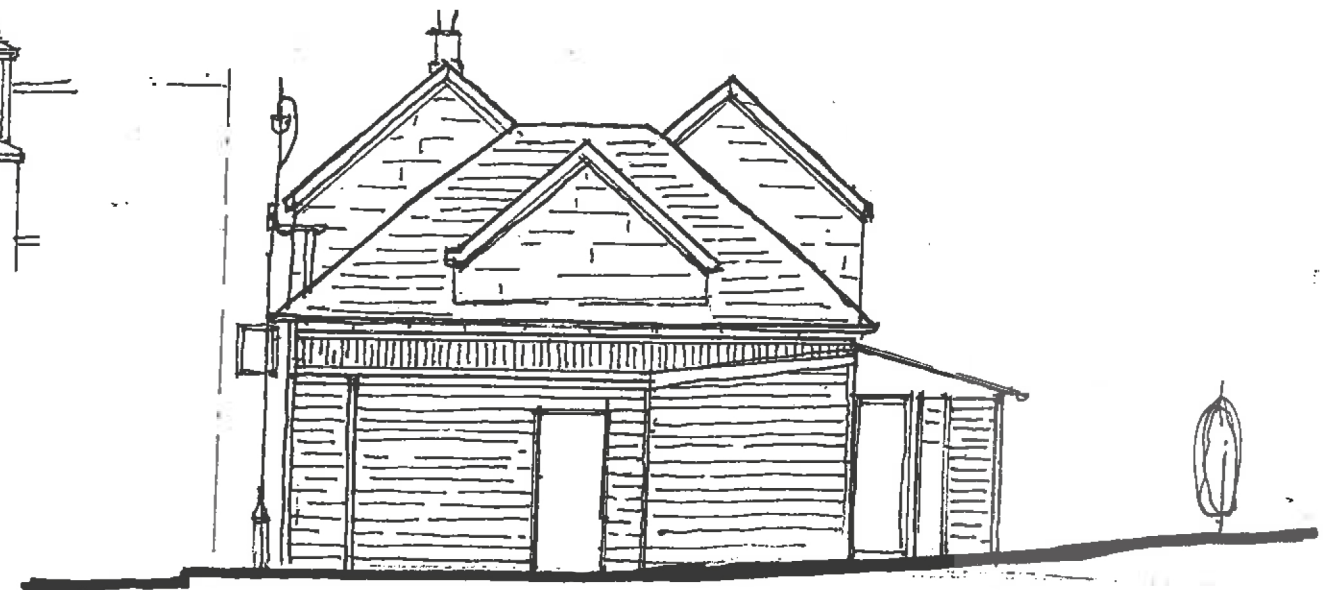

Side (East) Elevation

Stoneleigh Village Club, Vicarage Road  
Stoneleigh CV8 3DH

Scale 1:100