



PROPOSED ELEVATIONS

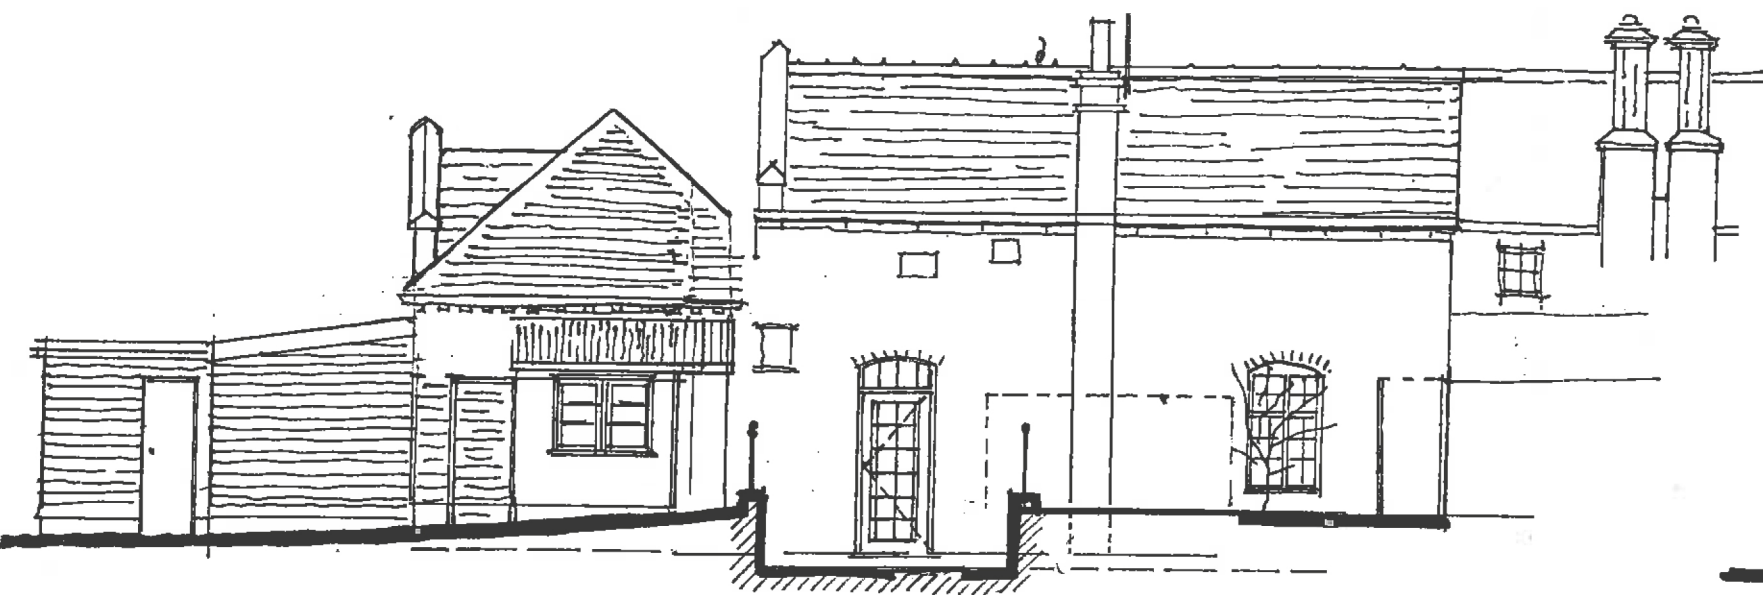

Vicarage Road Elevation



Rear Elevation

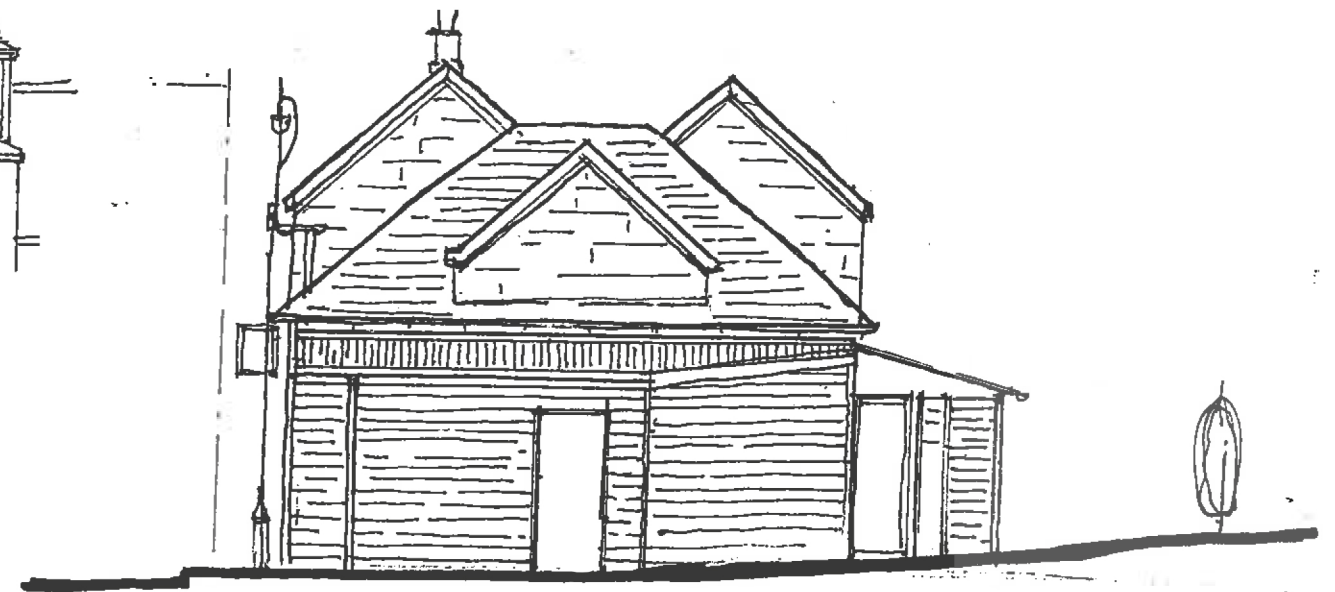

Side (East) Elevation

Stoneleigh Village Club, Vicarage Road
Stoneleigh CV8 3DH

Scale 1:100