


- NOTES
1. Immediately inform the architect of any discrepancies.
 2. Do not scale drawing. Dimensions and conditions to be checked on site prior to procurement and construction.
 3. Drawing to be read in conjunction with any other relevant drawings and documents, both architectural and of relative consultants.

LEGEND

Existing wall construction.

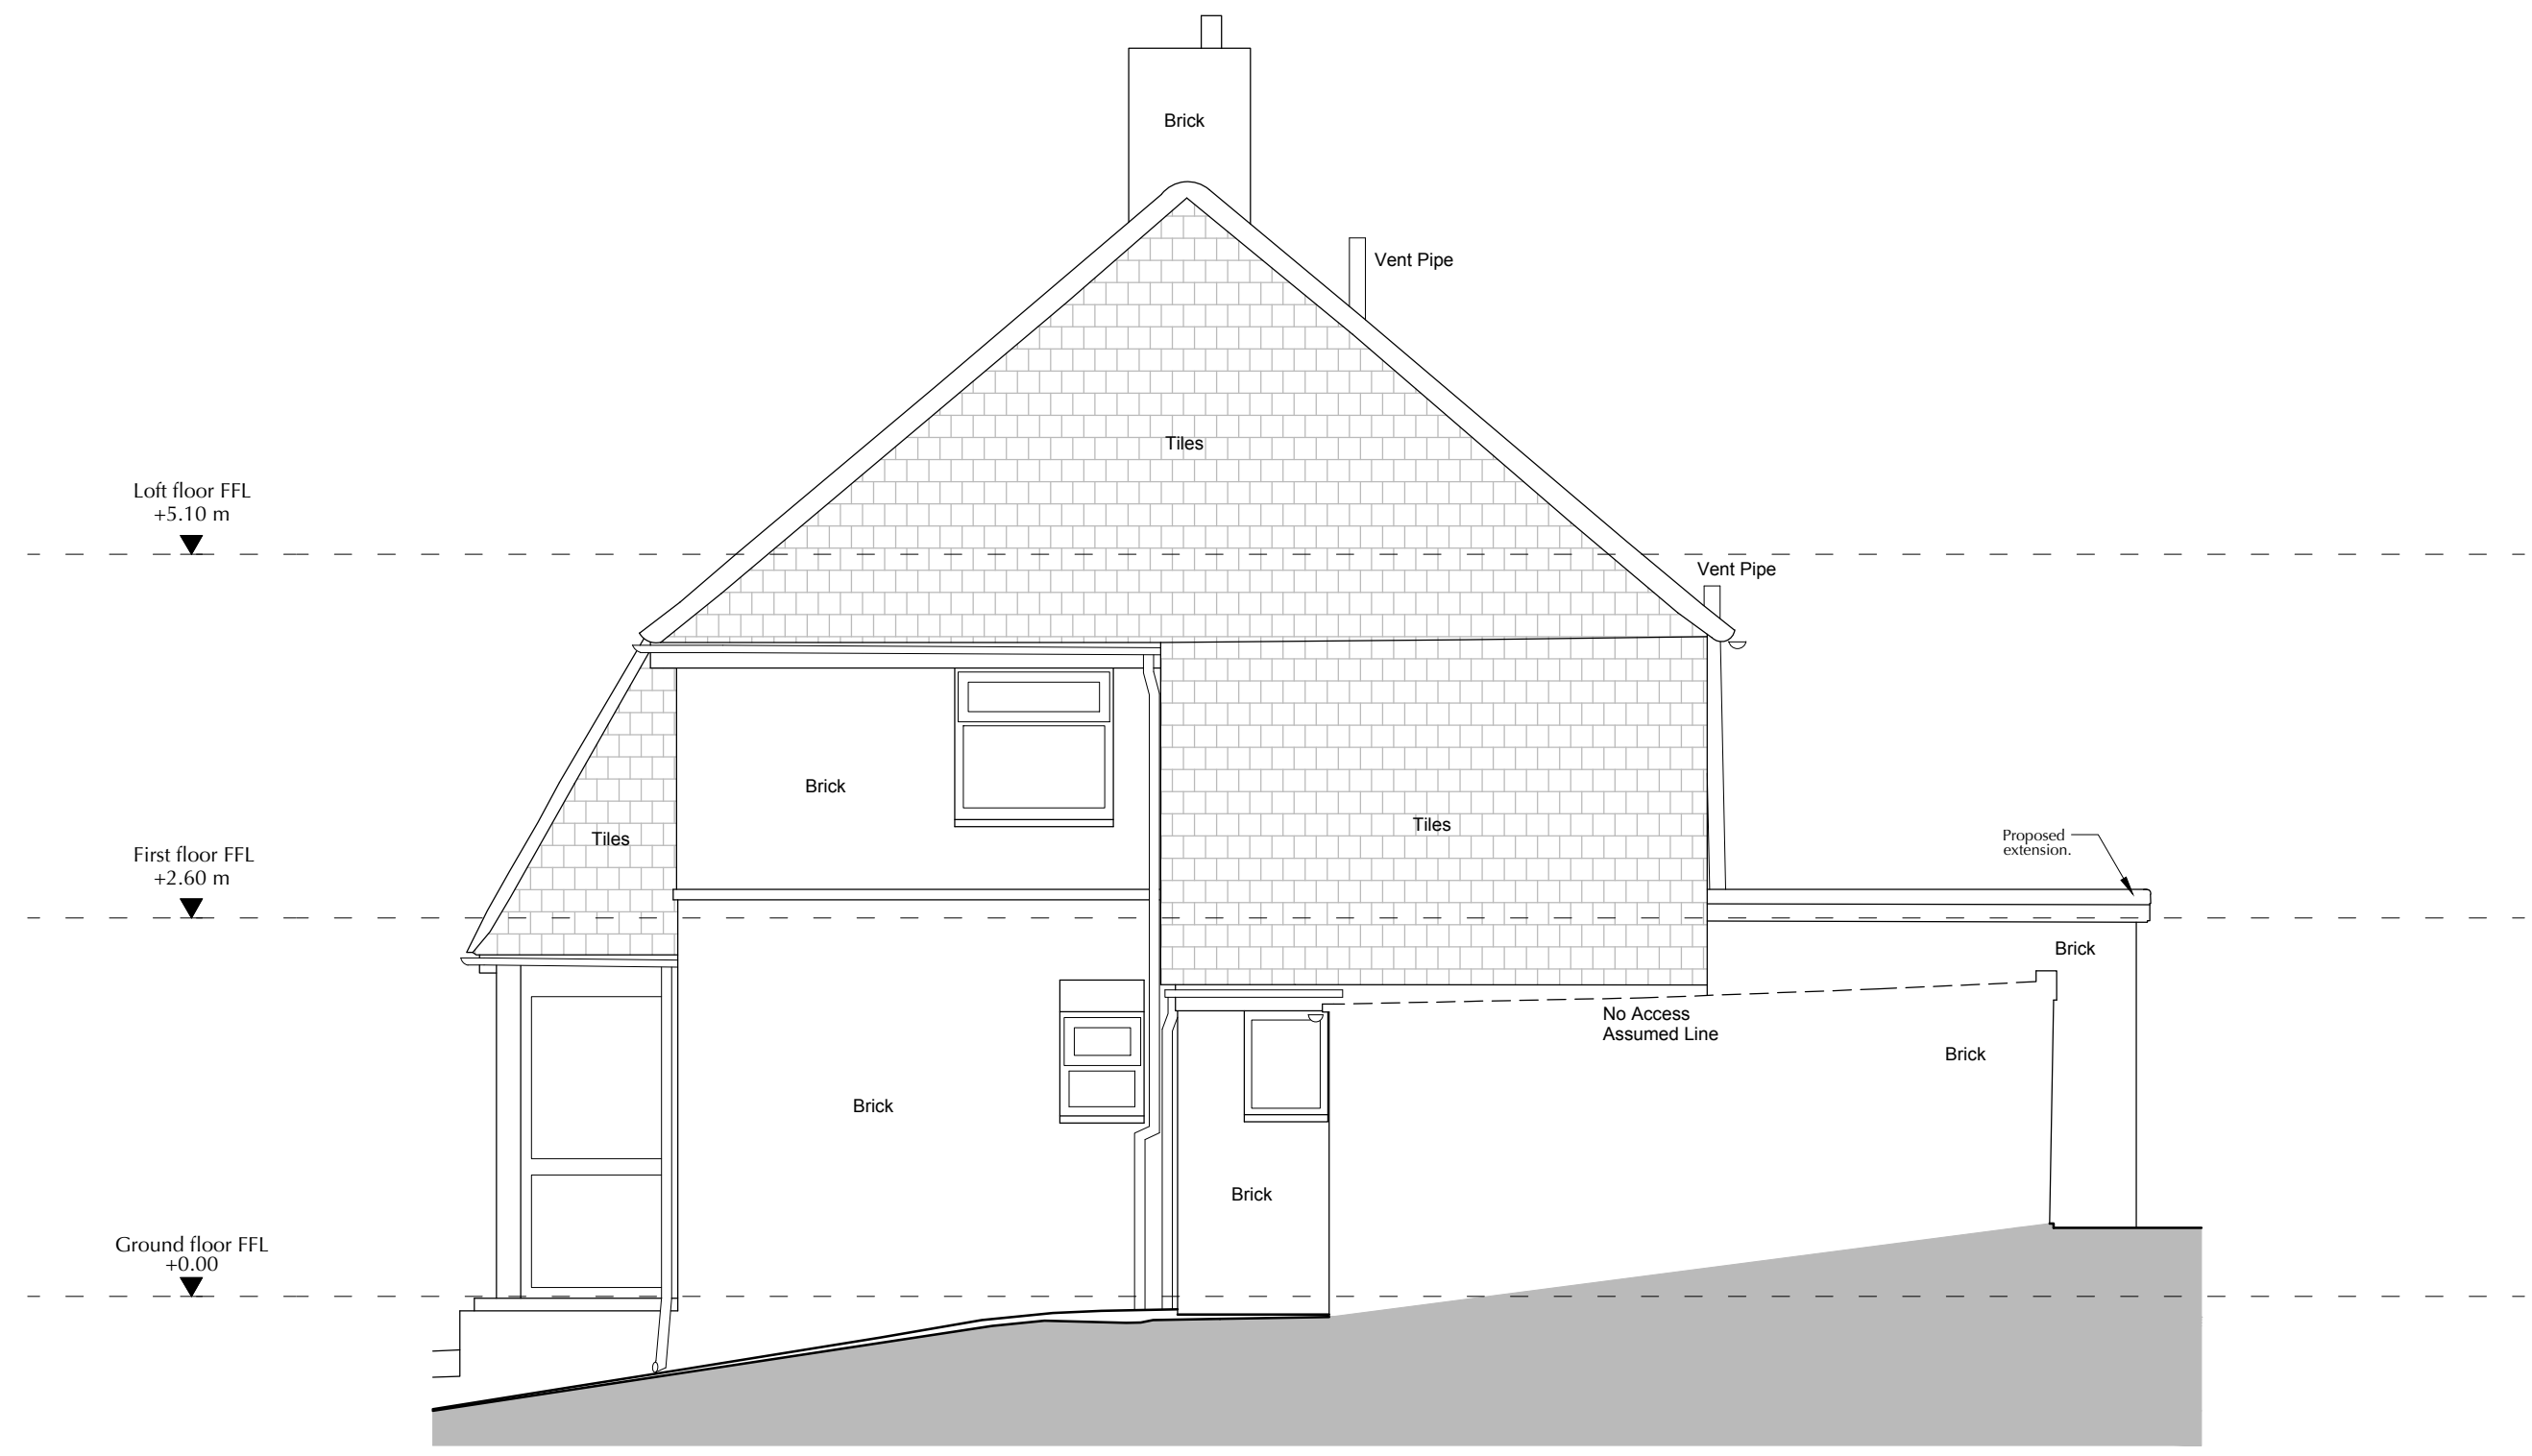

REVISIONS

-	19/11/2023
First Issue. Initial Design.	
A	07/12/2023
Final Design.	

PROJECT REFERENCE	
030 GREAVES, HAVANT	
PROJECT ADDRESS	
6 Littlepark Avenue, Bedhampton Havant, PO93QY, UK	
DRAWING TITLE	
PROPOSED NORTH ELEVATION	
DRAWING NO.	REV.
A222	A
SCALE & DRAWING SIZE	DATE
1:50 @ A3	19 nov 2023

© RICHARD BRUSCHI, Architect RIBA.
richardbruschi.com
richard.a.bruschi@gmail.com
+44 7 763713975