




SIDE ELEVATION

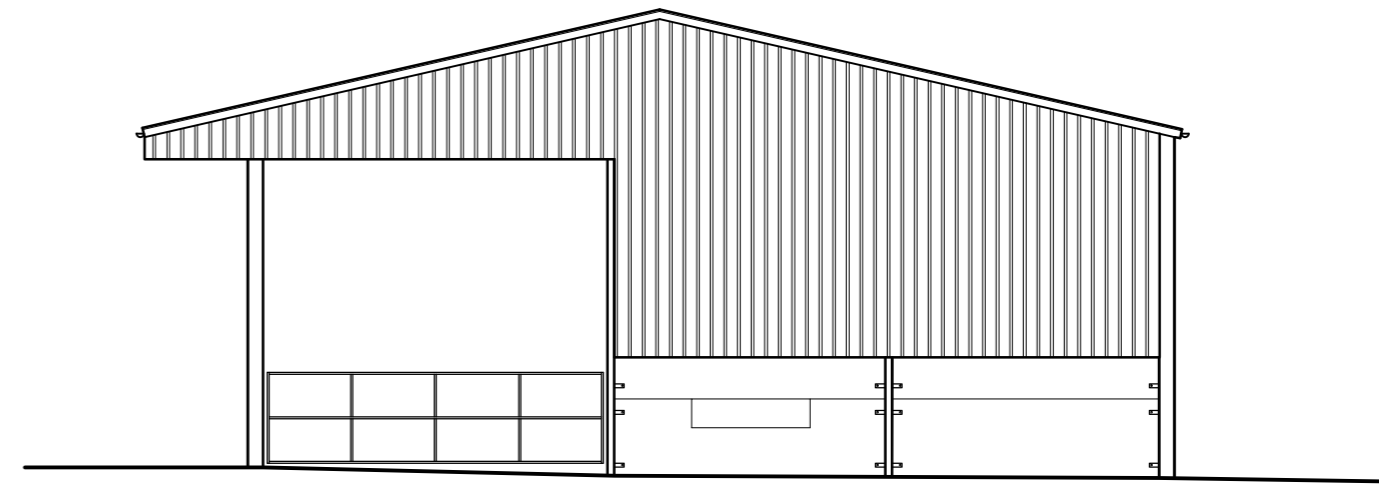


SIDE ELEVATION

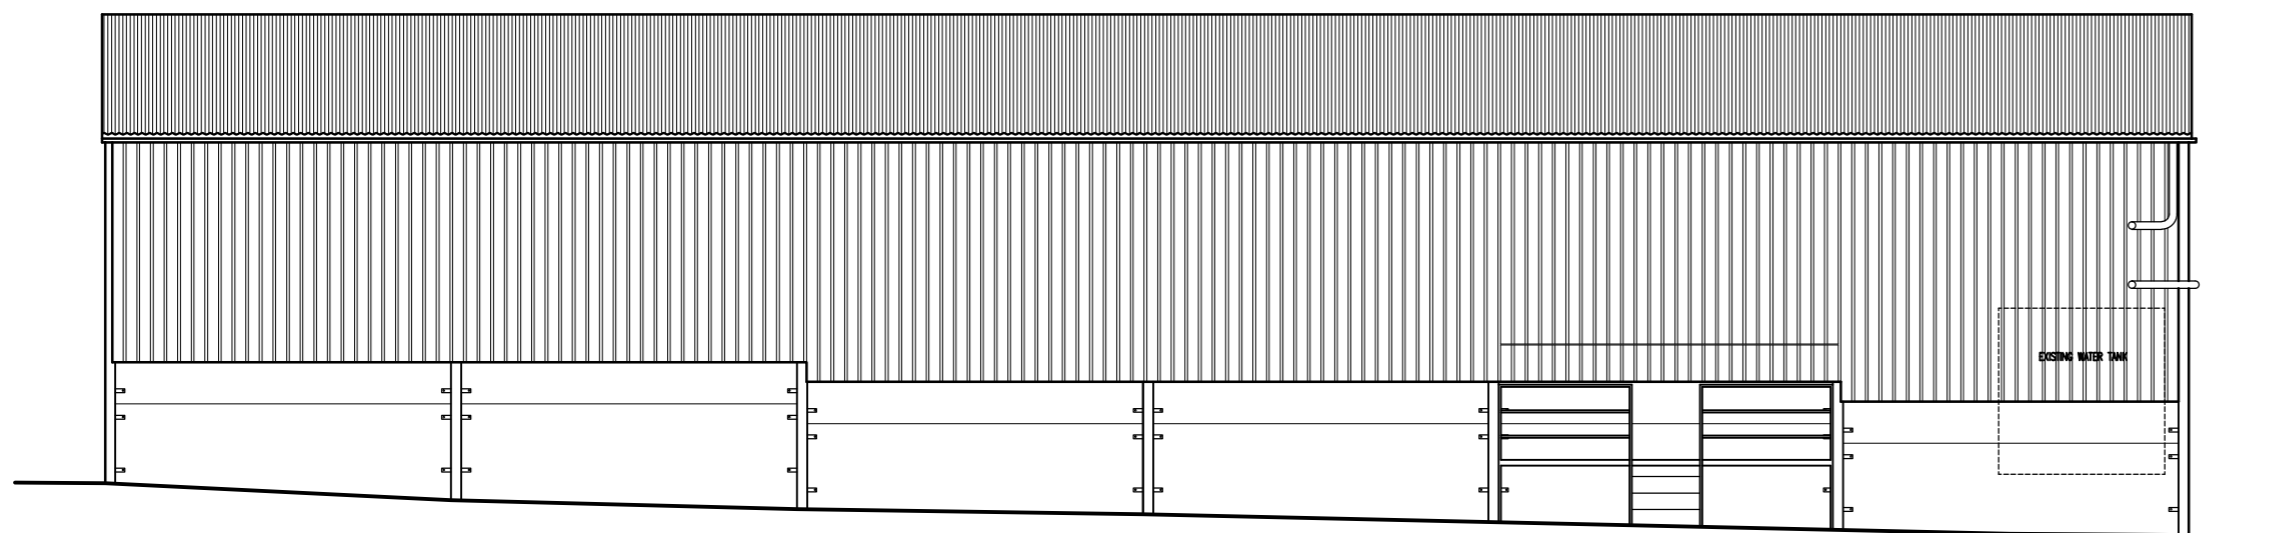

REAR ELEVATION

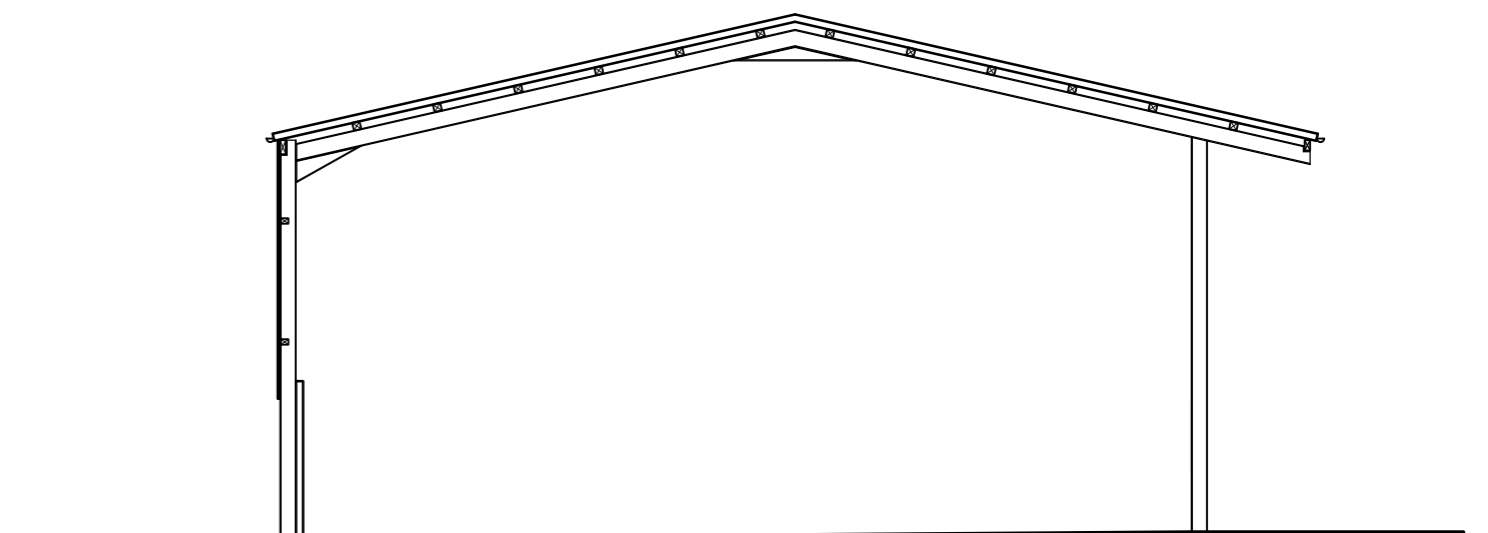


SECTION

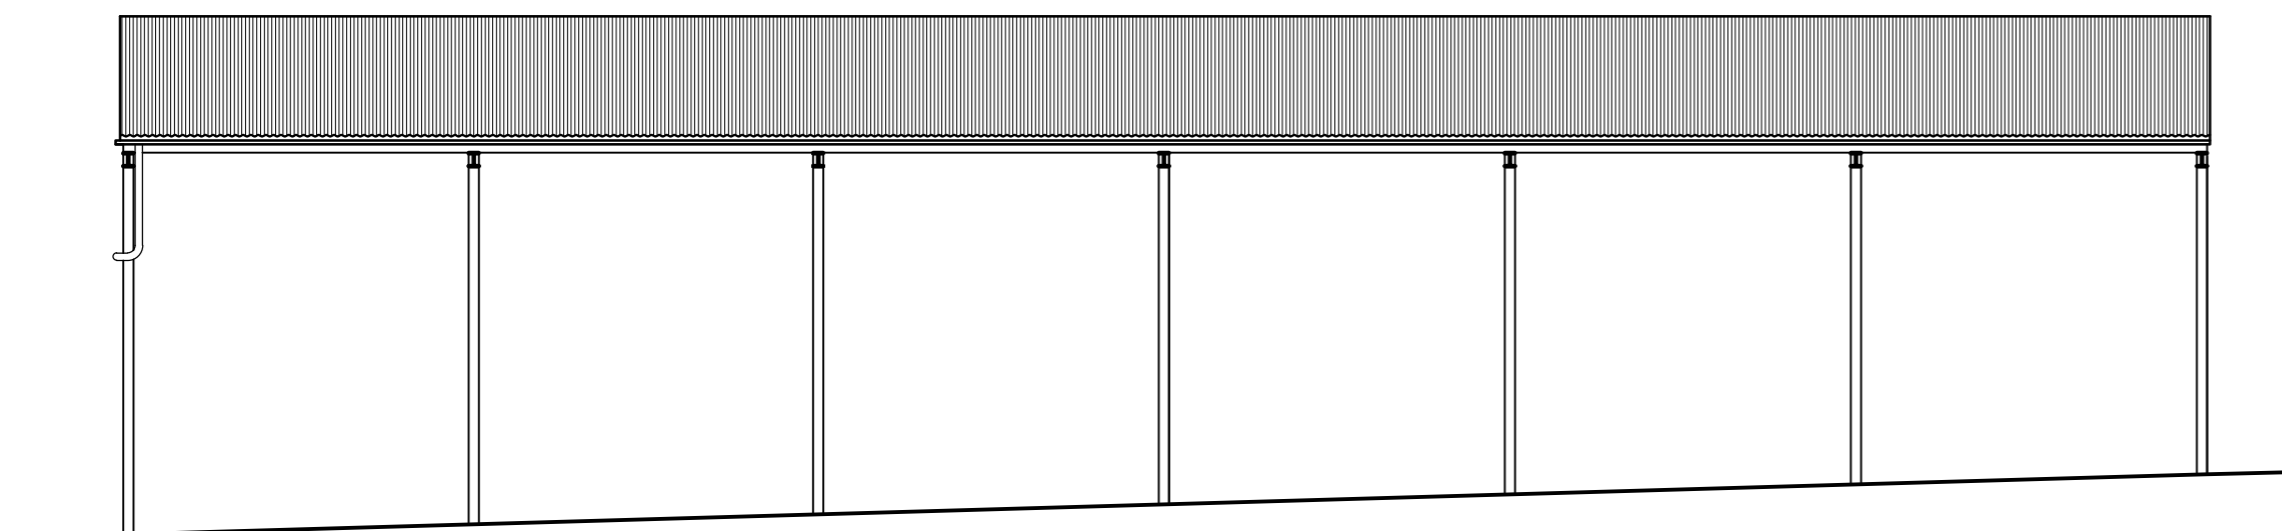

FRONT ELEVATION



↑ REVISIONS

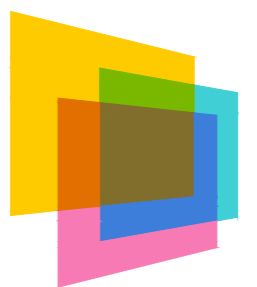

MSQUARE
architects ltd

LEEFE HOUSE, 27 ABBEY STREET, MARKET HARBOROUGH
LEICESTERSHIRE, LE16 9AA - TEL. 01858 410915
www.msquarearchitects.com

CLIENT	MR PERRETT		
PROJECT	PAPERMILL FARM, STOKE HAMMOND, MILTON KEYNES, MK17 9DB.		
TITLE	EXISTING BARN ELEVATIONS AND SECTION		
DWG No.	WIL	201	SUR 51
DATE	OCT' 15	SCALE	1:100 @ A2
DRAWN	SH	CHECKED	

Do not scale from this drawing, use dimensions only
All discrepancies must be reported to the Architect

© MSQUARE ARCHITECTS LTD