

 


GROUND FLOOR PLAN  
BARN CONVERSION  
1 x 4 BED BARN CONVERSION - 337m<sup>2</sup> (3627sqft)

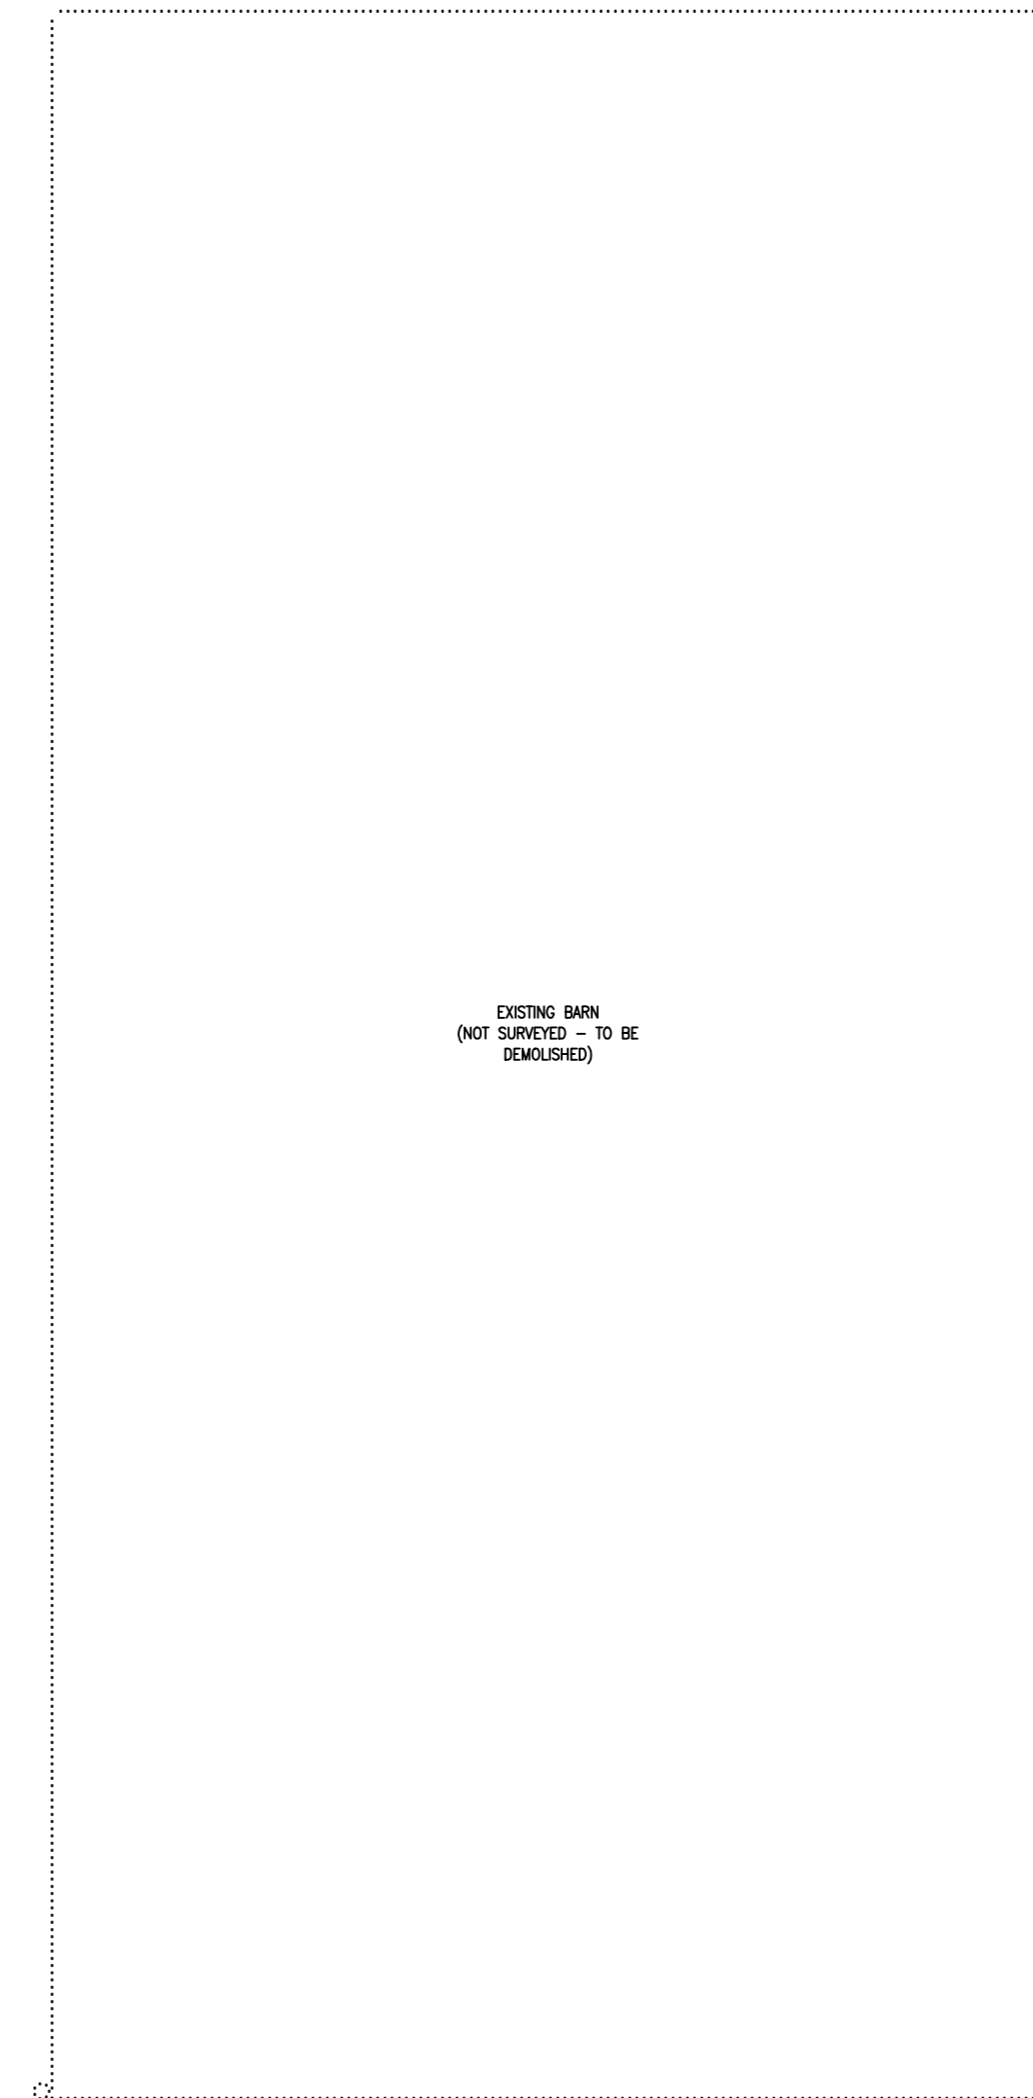

B	06.02.24	LOUNGE AND DOOR CHANGES
A	02.02.24	MINOR CLIENT AMMENDMENTS

↑ REVISIONS

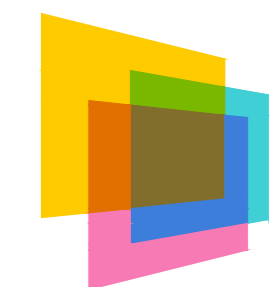

**MSQUARE**  
architects ltd

1 MSTUDIO, TALBOT YARD, MARKET HARBOROUGH  
LEICESTERSHIRE, LE16 7NP - TEL. 01858 410915  
[www.msquarearchitects.com](http://www.msquarearchitects.com)

CLIENT	MR CETIN KARAKUS		
PROJECT	PAPERMILL FARM STOKE HAMMOND MILTON KEYNES, MK17 9DB		
TITLE	PROPOSED BARN PLAN		
DWG No.	WIL	201	PA 100
DATE	NOV'15	SCALE	1:100 @ A2
DRAWN	RDP	CHECKED	
Do not scale from this drawing, use dimensions only All discrepancies must be reported to the Architect			
© MSQUARE ARCHITECTS LTD			