




SIDE ELEVATION – WEST FACING

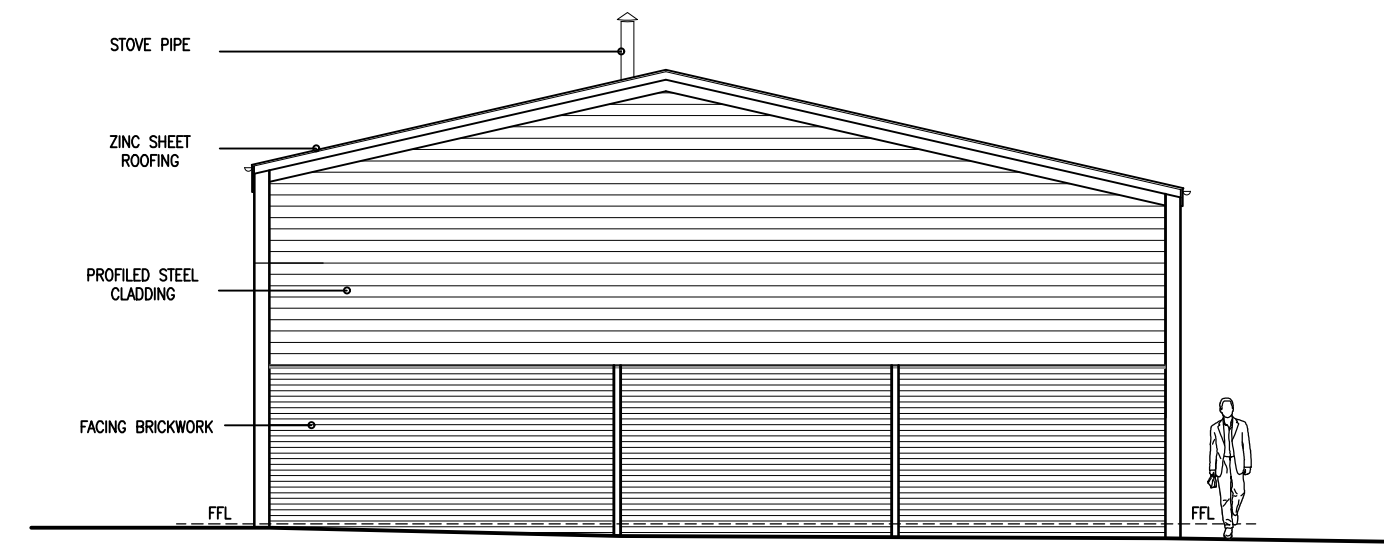


SIDE ELEVATION – EAST FACING

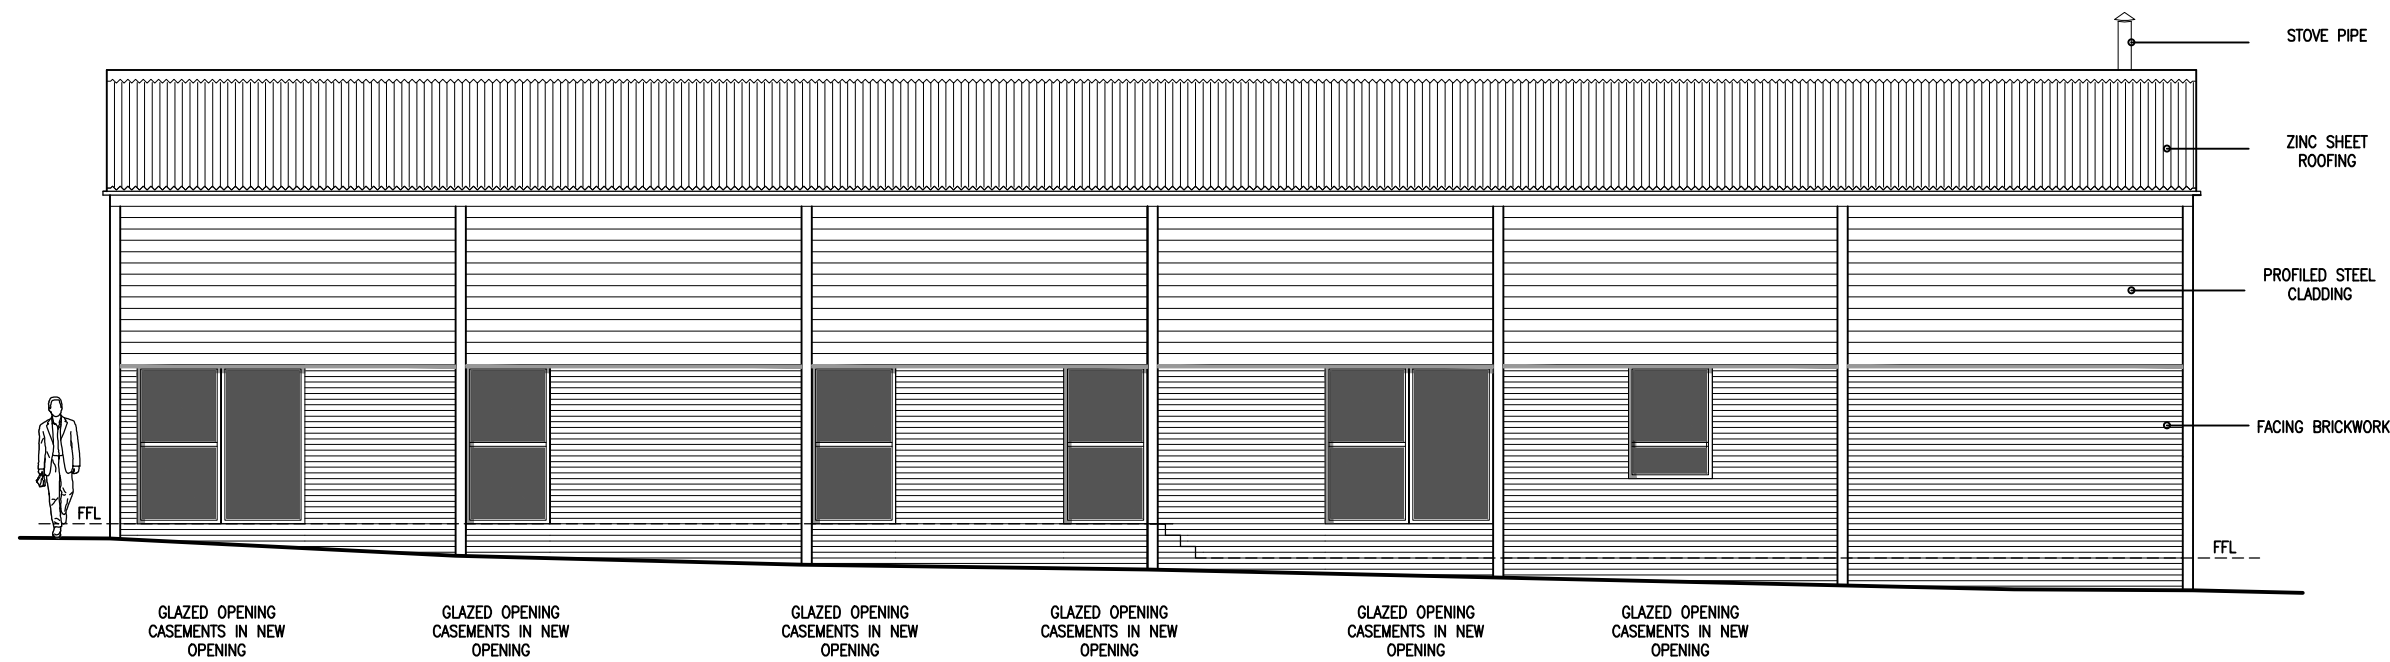

REAR ELEVATION – NORTH FACING

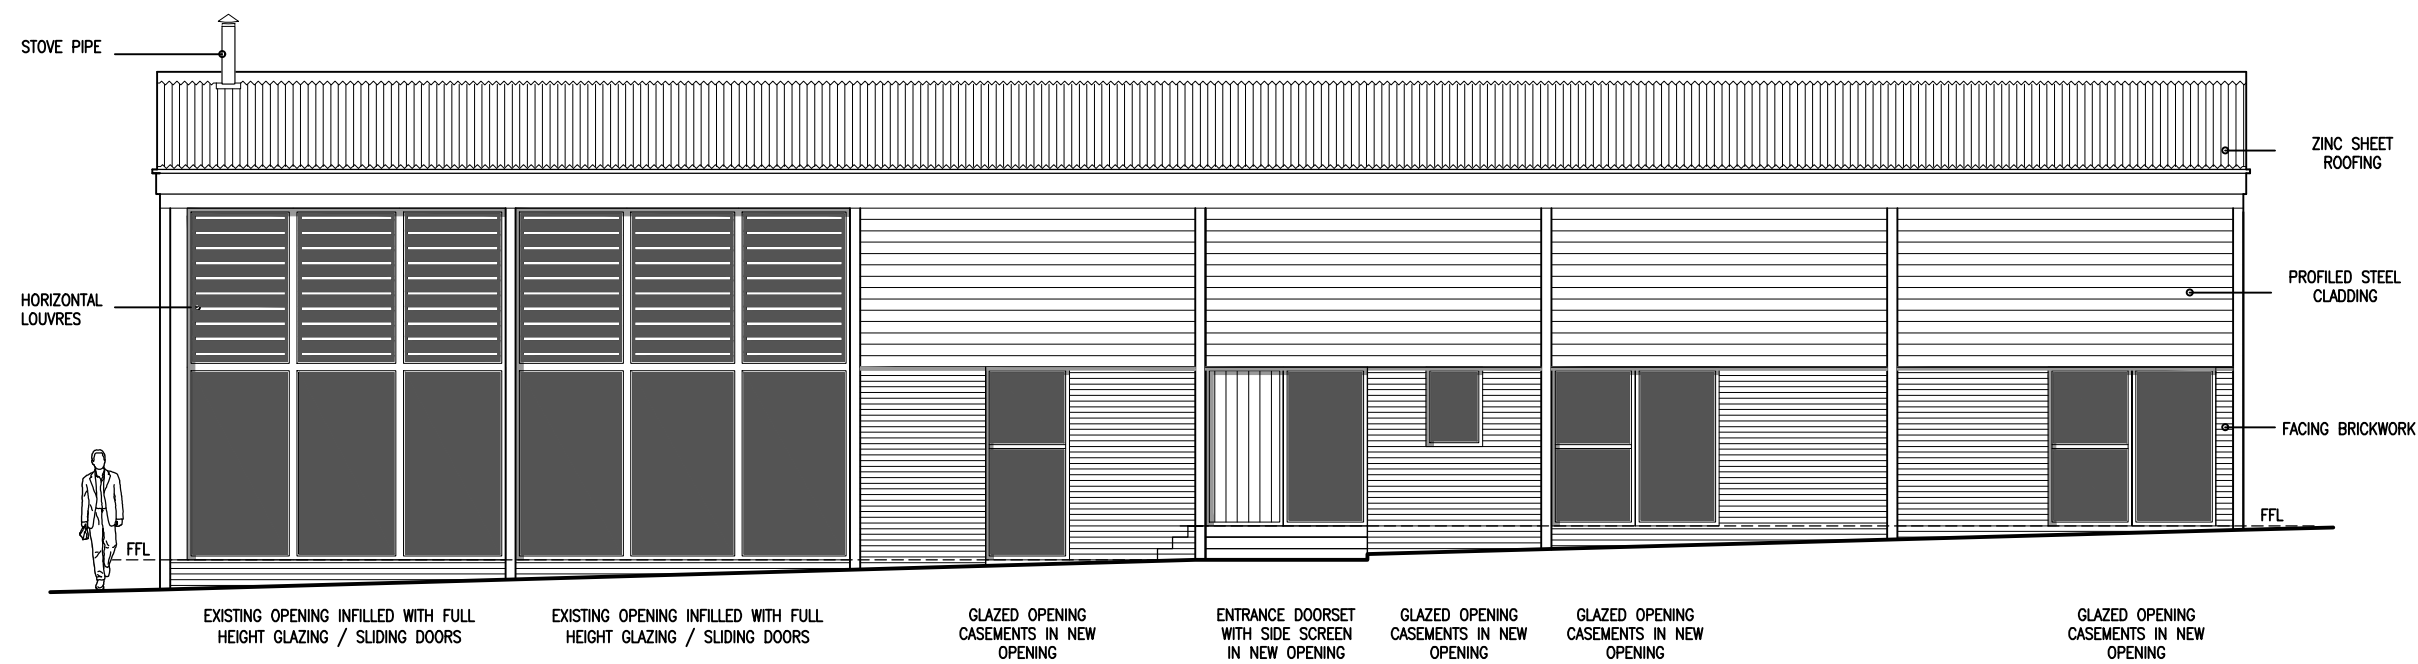


FRONT ELEVATION – SOUTH FACING

 

B	06.02.24	STOVE PIPE
A	02.02.24	MINOR CLIENT AMMENDMENTS

↑ REVISIONS

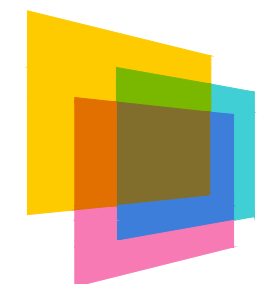

MSQUARE
architects ltd

1 M STUDIO, TALBOT YARD, MARKET HARBOROUGH
LEICESTERSHIRE, LE16 7NP - TEL. 01858 410915
www.msquarearchitects.com

CLIENT	MR CETIN KARAKUS		
PROJECT	PAPERMILL FARM STOKE HAMMOND MILTON KEYNES, MK17 9DB		
TITLE	PROPOSED BARN ELEVATIONS		

DWG No.	WIL	201	PA	200
DATE	NOV'15	SCALE	1:100 @ A2	
DRAWN	RDP	CHECKED		

Do not scale from this drawing, use dimensions only
All discrepancies must be reported to the Architect

© MSQUARE ARCHITECTS LTD