



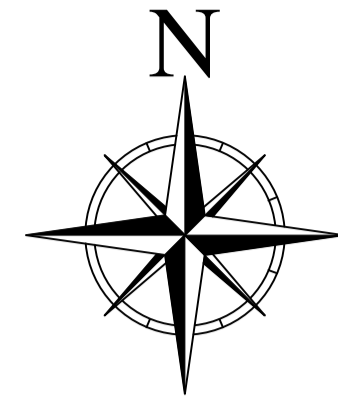


BLOCK PLAN
scale 1:200



Proposed location of
single storey
Portakabin Buildings.

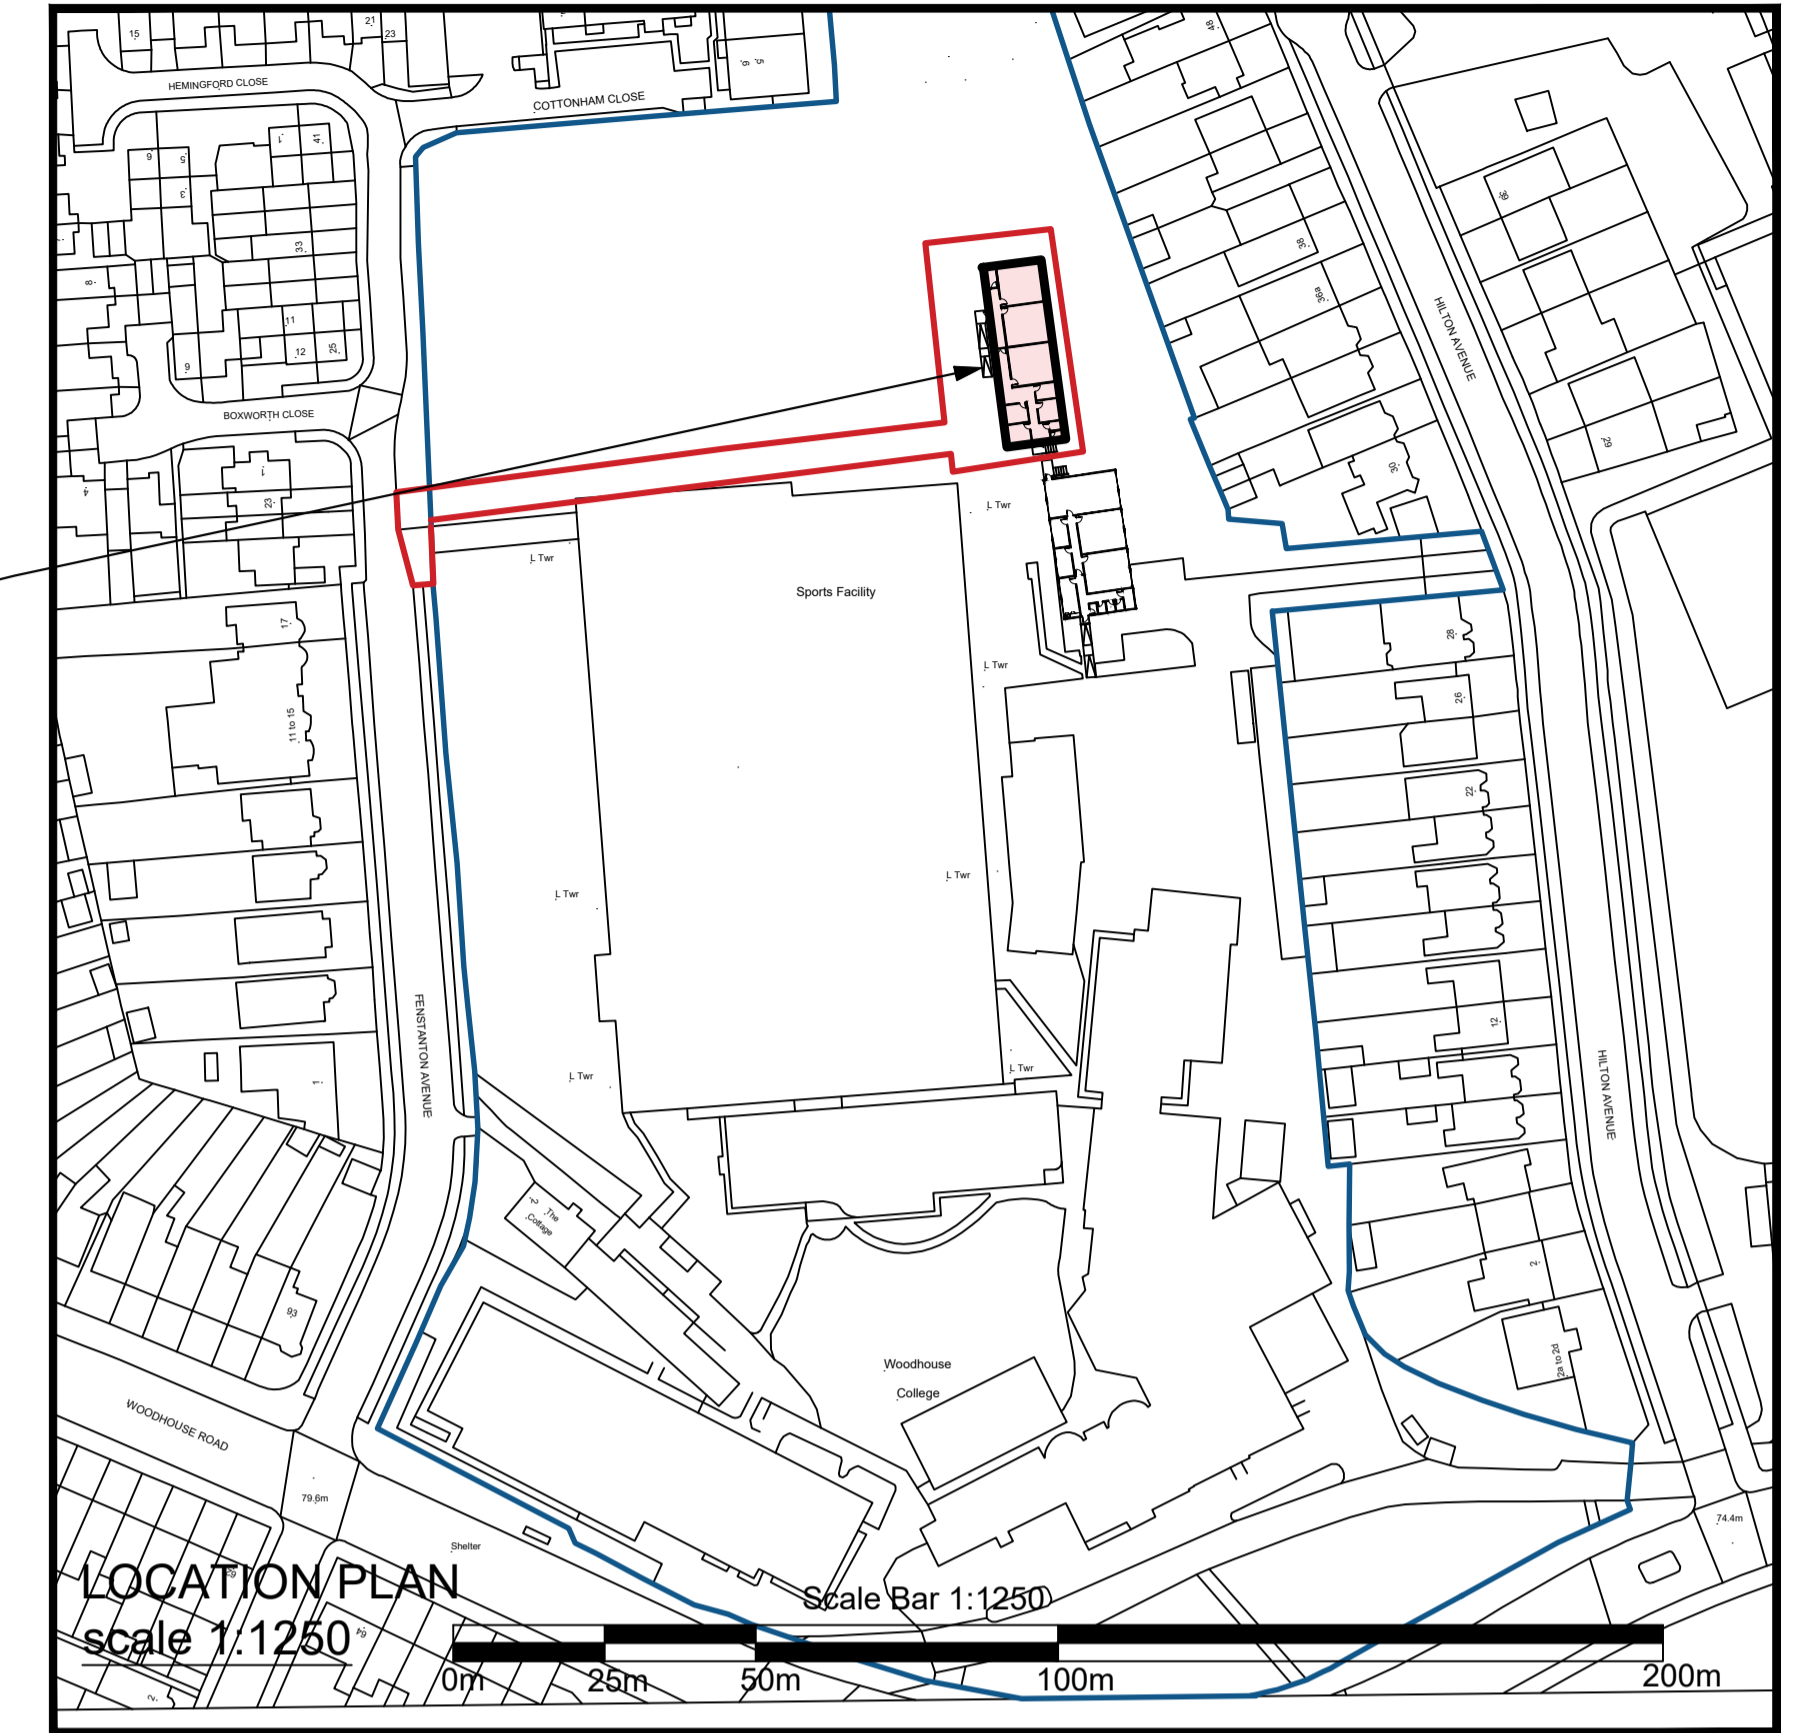

LOCATION PLAN
scale 1:1250

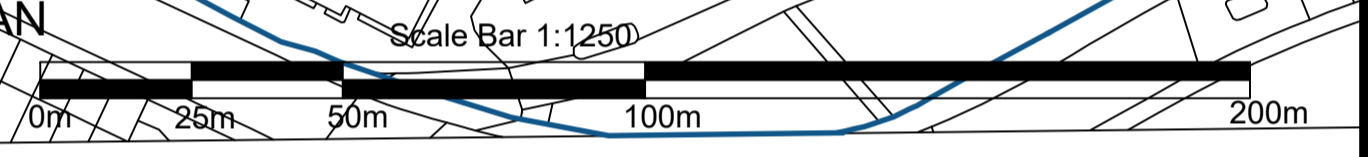

© Crown Copyright 2006
Reproduction in whole or in part is prohibited
without the prior permission of Ordnance Survey.

Portakabin

Title
**Proposed Location and
Block Plan**
**Woodhouse College
(Imperial College)
Phase 2**

Date: 26.01.2024
Scale : 1:200 & 1:1250 @ A1
Drawing Number
02KT

NOTES:
- Site plan is based on existing Ordnance Survey information
- Responsibility is not accepted for errors made by others in
scaling from this drawing. Contractors must check all
dimensions on site. Discrepancies must be reported to the
drawing owner before proceeding.

KEY:
- Application Boundary
- Area owned by client but not in application

Rev.	Date	Notes

Portakabin Limited 2000
This drawing is the property of Portakabin Limited,
it must not be copied or reproduced or divulged
to anyone without written permission.