



Proposed location of single storey Portakabin Buildings.

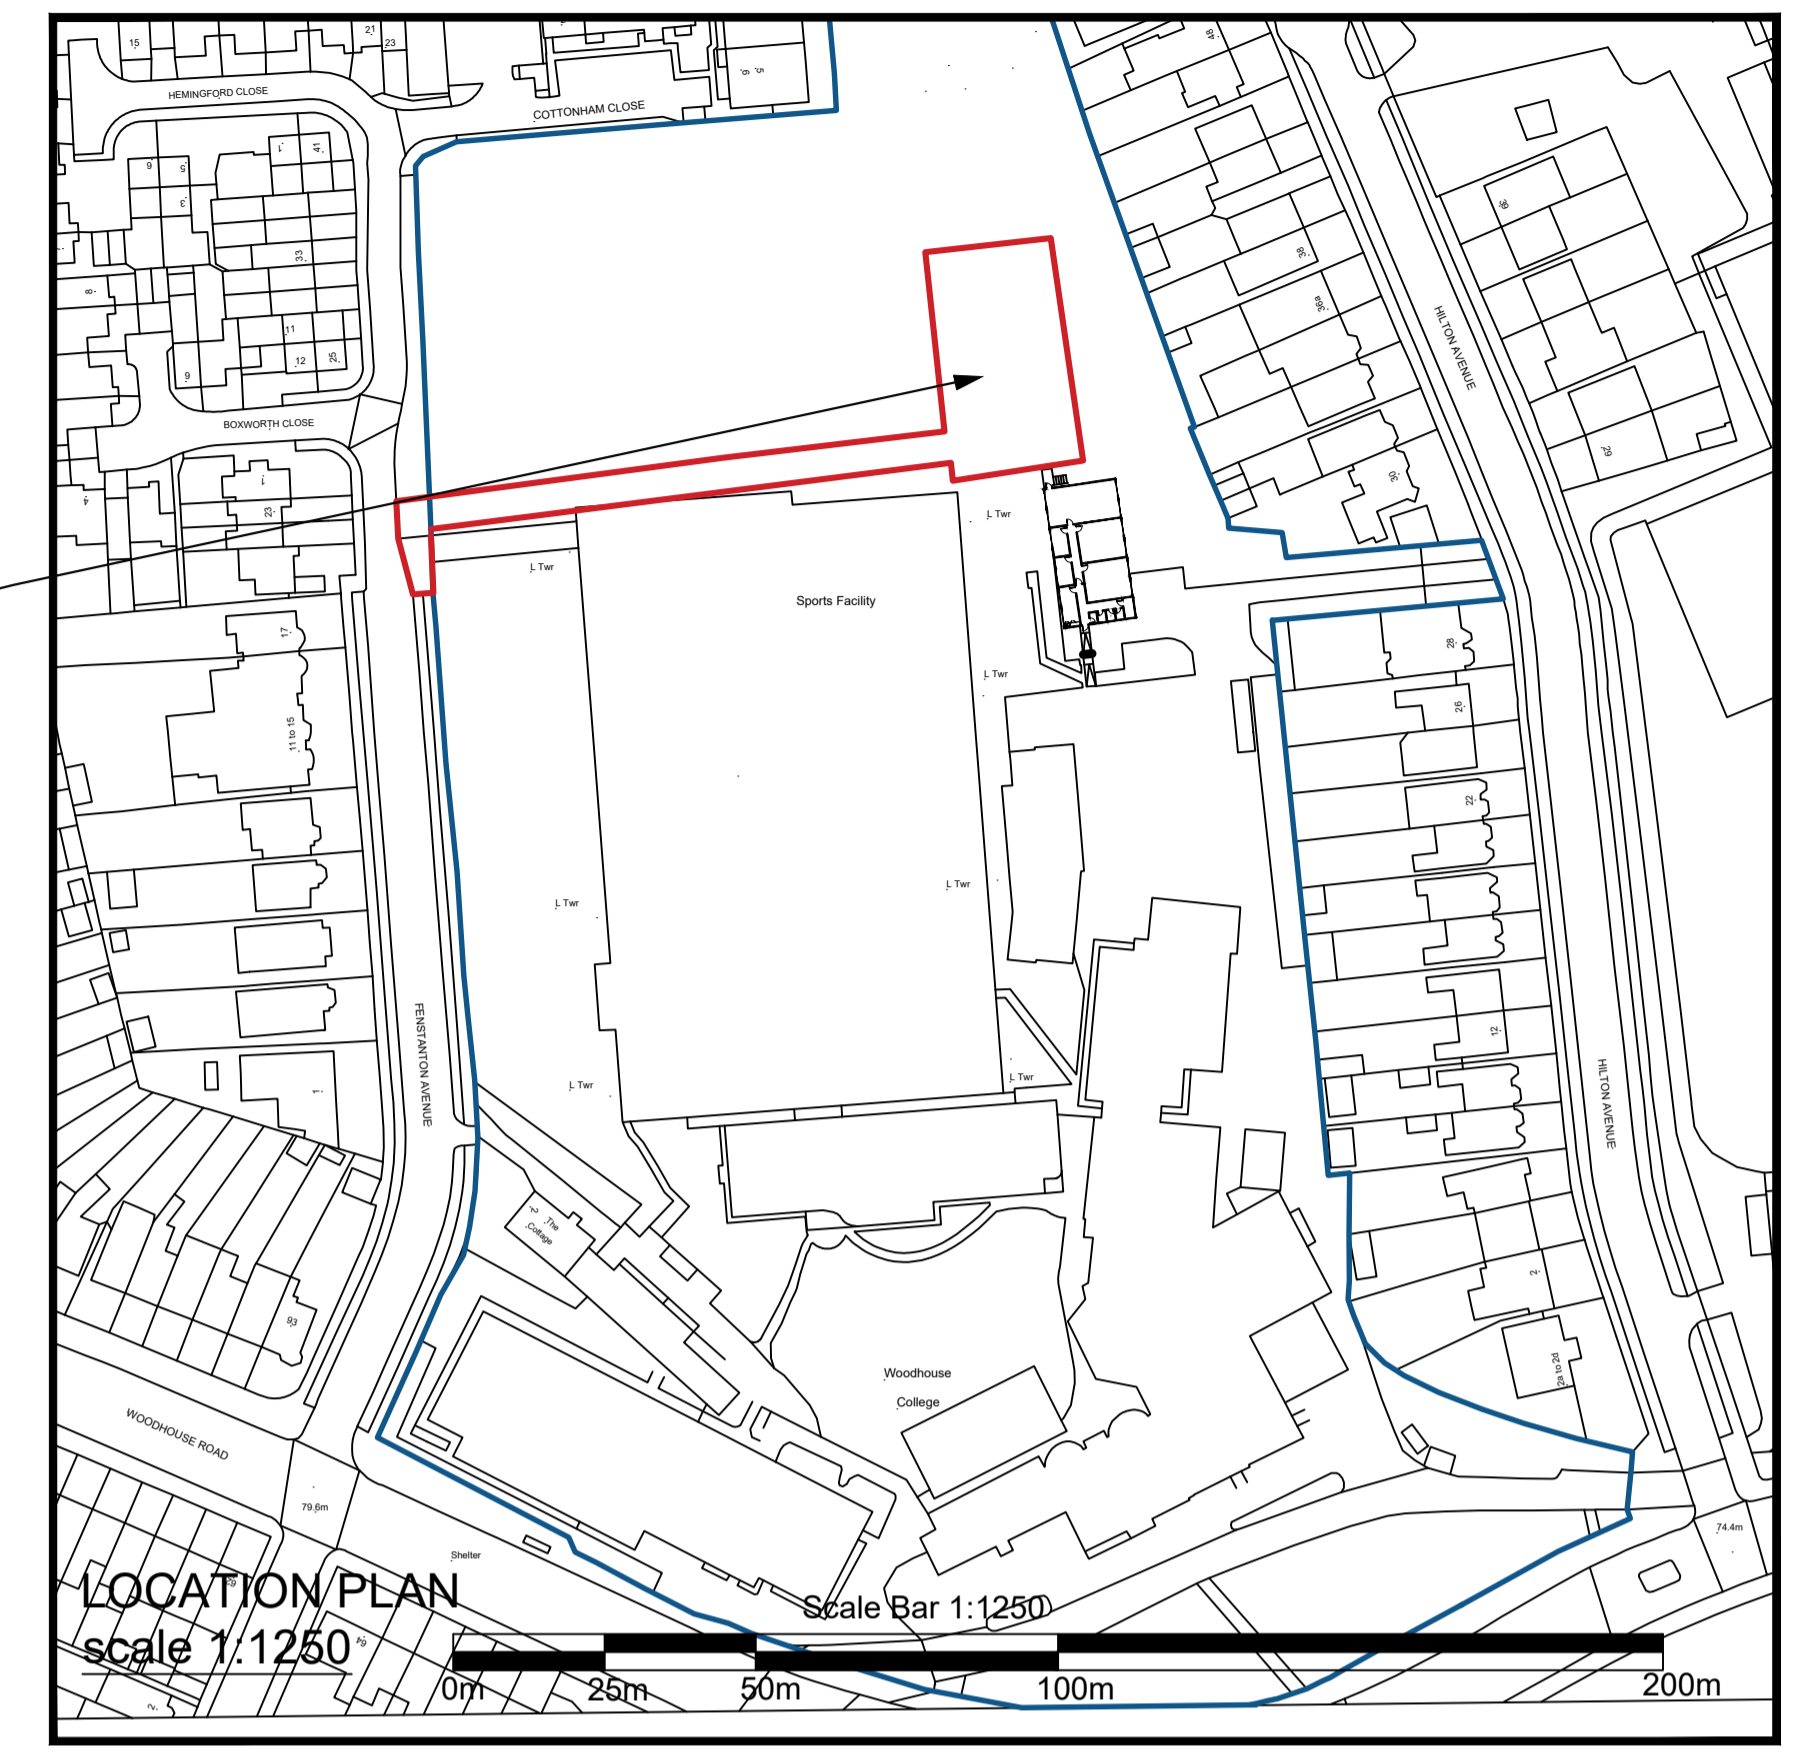

© Crown Copyright 2006  
 Reproduction in whole or in part is prohibited without the prior permission of Ordnance Survey.

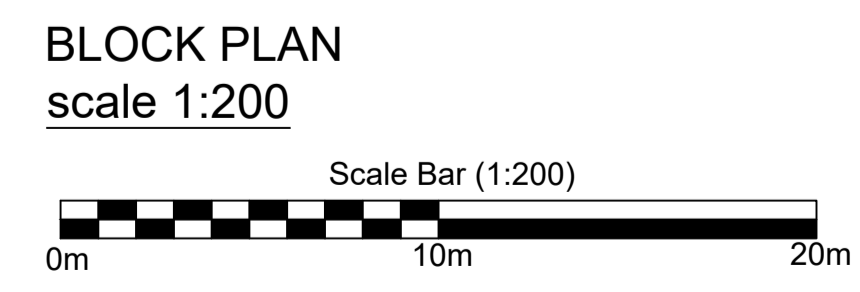

BLOCK PLAN  
 scale 1:200

|  |      |       |  |
|--|------|-------|--|
| <b>Portakabin</b>                                  |      |       |  |
| Title<br><b>Existing Location and Block Plan</b>   |      |       |  |
| Woodhouse College<br>(Imperial College)<br>Phase 2 |      |       |  |
| Date: 26.01.2024                                   |      |       |  |
| Scale : 1:200 & 1:1250 @ A1                        |      |       |  |
| Drawing Number<br>01KT                             |      |       |  |
| Rev.   | Date | Notes |  |
|  |      |       |  |
|  |      |       |  |
|  |      |       |  |
|  |      |       |  |

**NOTES:**  
 - Site plan is based on existing Ordnance Survey information  
 - Responsibility is not accepted for errors made by others in scaling from this drawing. Contractors must check all dimensions on site. Discrepancies must be reported to the drawing owner before proceeding.

**KEY:**  
 - Application Boundary  
 - Area owned by client but not in application

Portakabin Limited 2000  
 This drawing is the property of Portakabin Limited, it must not be copied or reproduced or divulged to anyone without written permission.