


**NOTES:**  
**BUILDING SIZE:**  
 - 15.240M WIDE (0/S STEEL)  
 - 80.980M LONG (10x8.098M BAYS)  
 - 3.952M HIGH TO EAVES  
 - ROOF PITCH 15°


VERTICAL CLADDING TO BE GREEN PLASTISOL COATED BOX PROFILE STEEL SHEETS 3.000M BELOW EAVES TO BOTH END ELEVATIONS EXCLUDING DOORWAYS.

ROOF TO BE CLAD WITH PROFILE 8 FIBRE CEMENT SHEETS, NATURAL GREY, COMPLETE WITH OPEN PROTECTED RIDGE & BARGE BOARDS TO GABLES.

DOORWAYS  
 4No. GREEN SHEETED GATES EACH TO BE 3.200M WIDE x 2.800M HIGH WITH 1No. GREEN HIGH LEVEL PERSONNEL DOORWAY AS INDICATED.

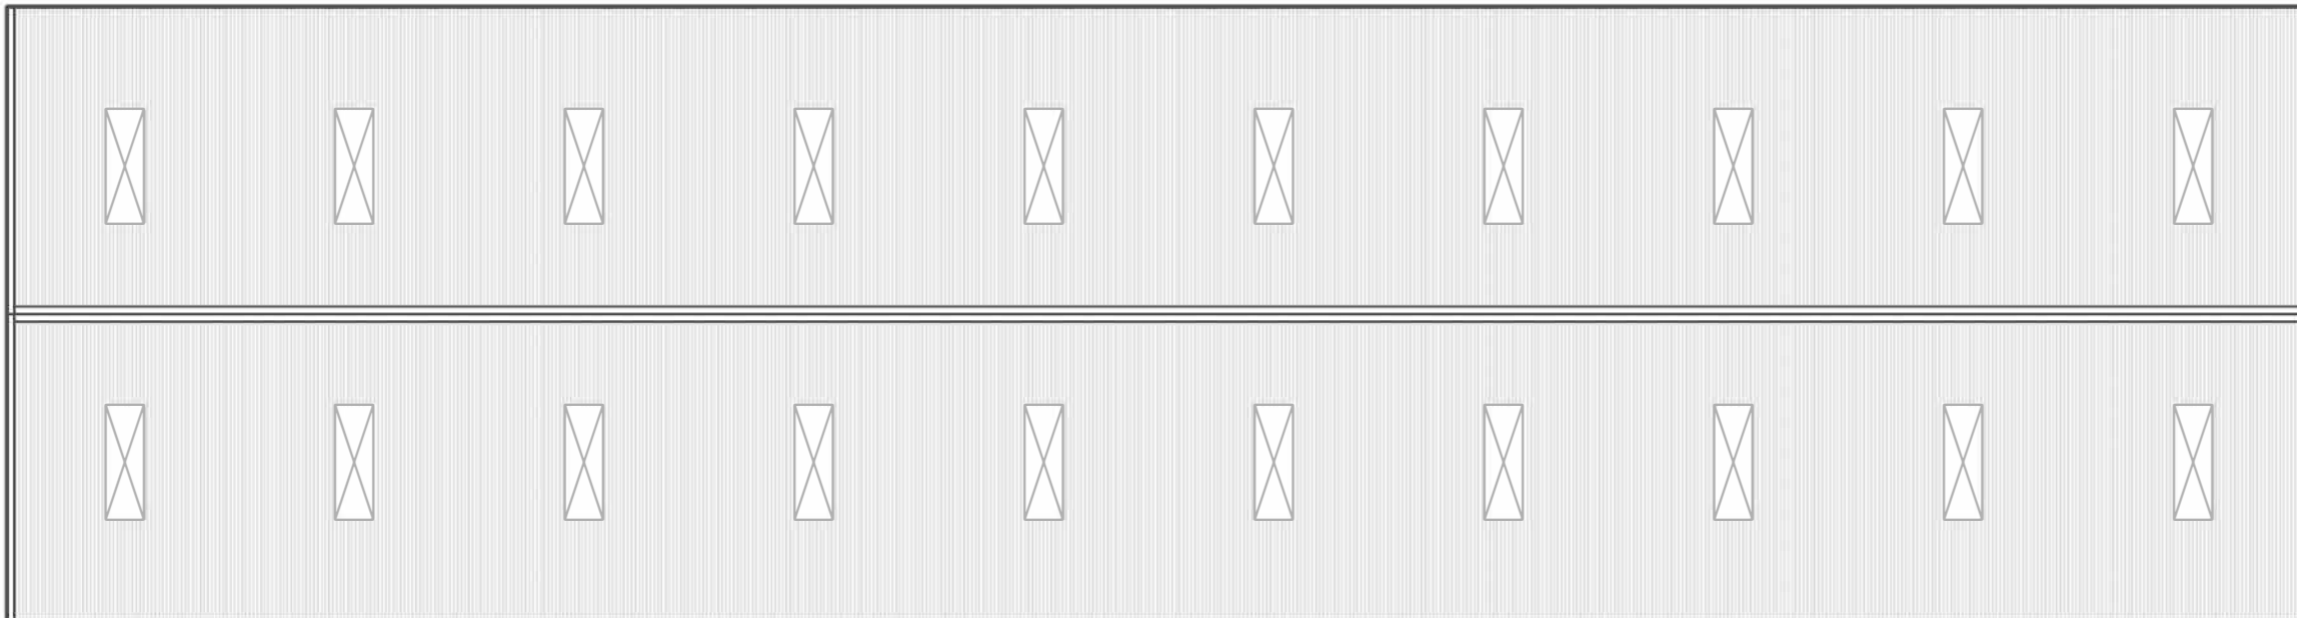

ROOF PLAN

 

FLOOR PLAN



CLIENT  
 MR. D WOOD  
 BRIDGE HOUSE FARM, FISHBURN,  
 STOCKTON-ON-TEES, TS21 4BE

PROJECT  
 PROPOSED BUILDING

NOTES	
DATE 06/02/2024	
SCALE 1:200 © A3	