


Front Elevation (N)

Scale: 1:100

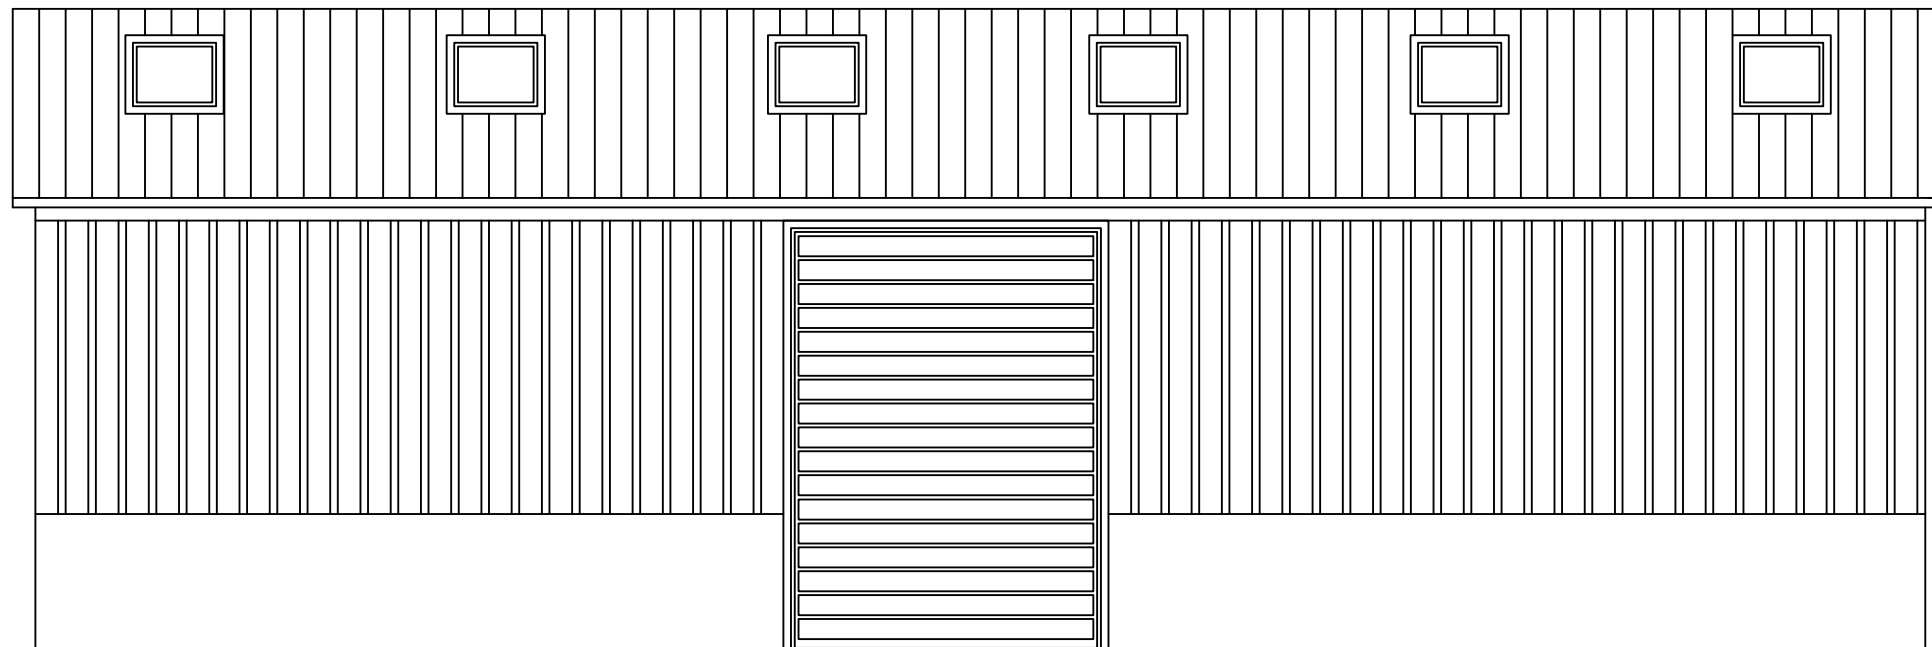

Rear Elevation (S)

Scale: 1:100