



GROUND FLOOR PLAN
OF LONDON HOUSE, HART LANE,
RUARDEAN, GLOS. GL17 9UT.

Scale 1:50

2 m

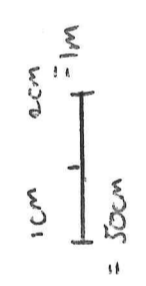

Scale 1:50

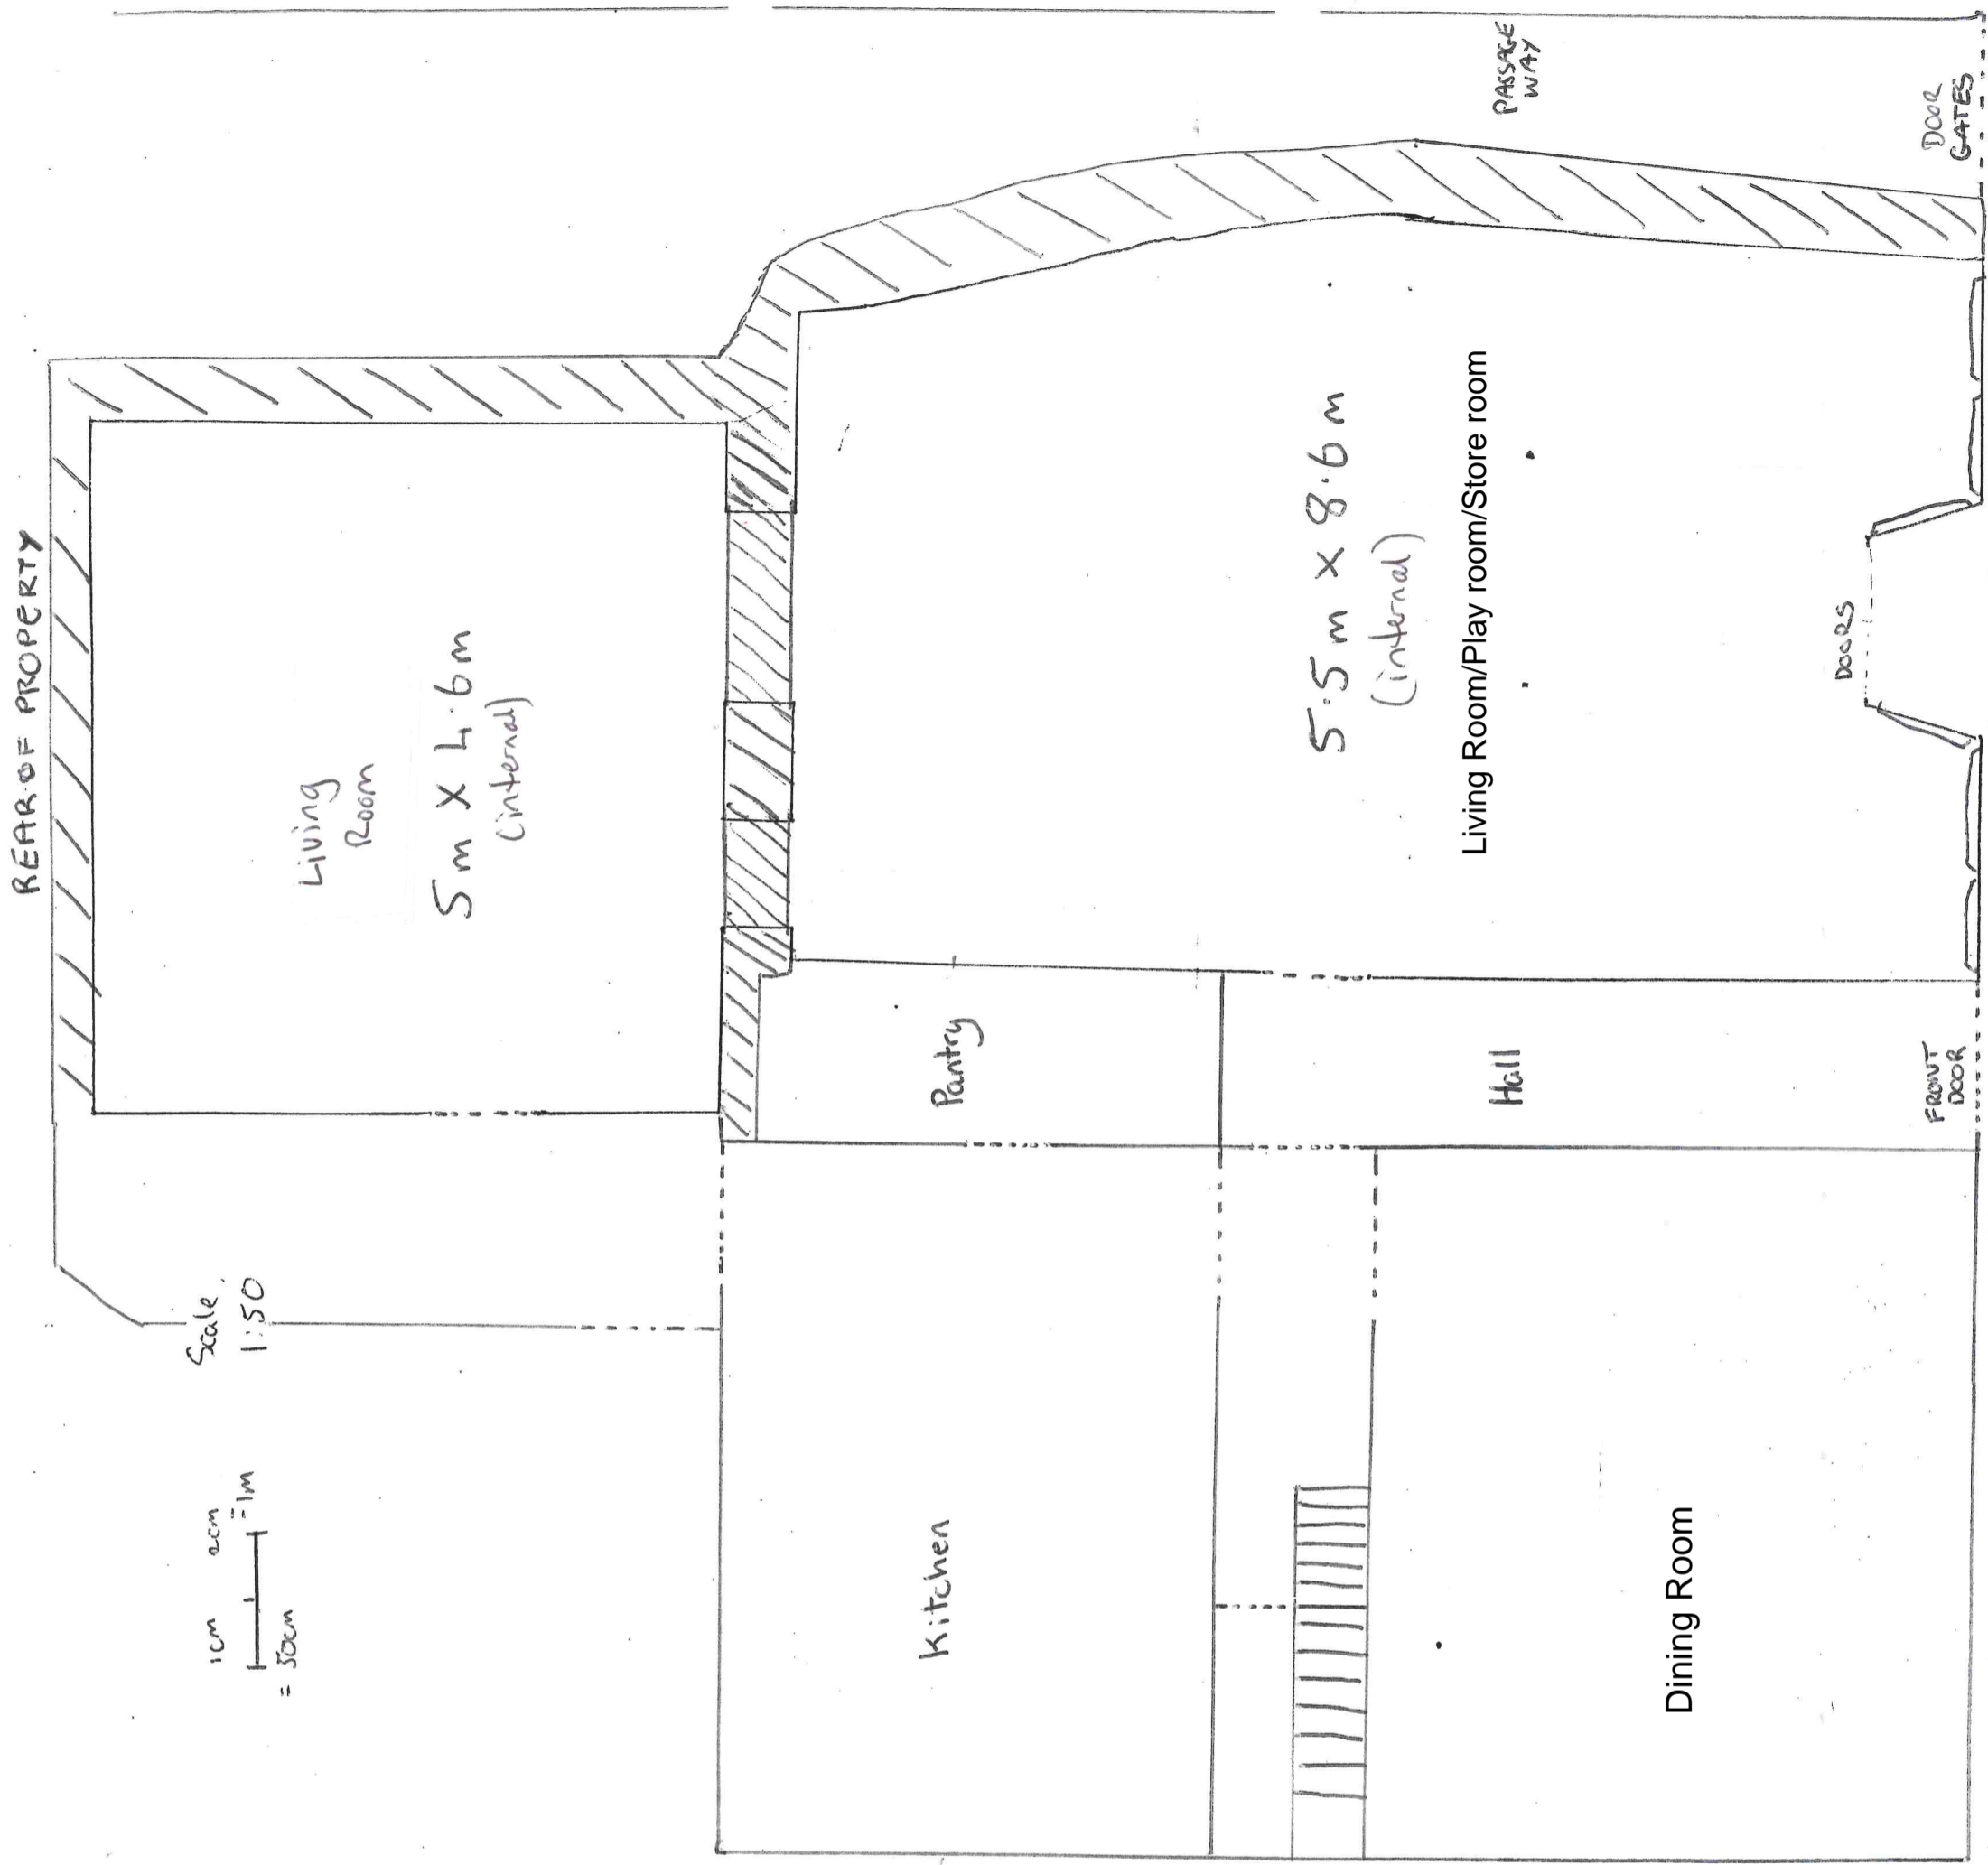

proposed floor plan

A3