


35m
30m
25m
20m
15m
10m
5m
0m

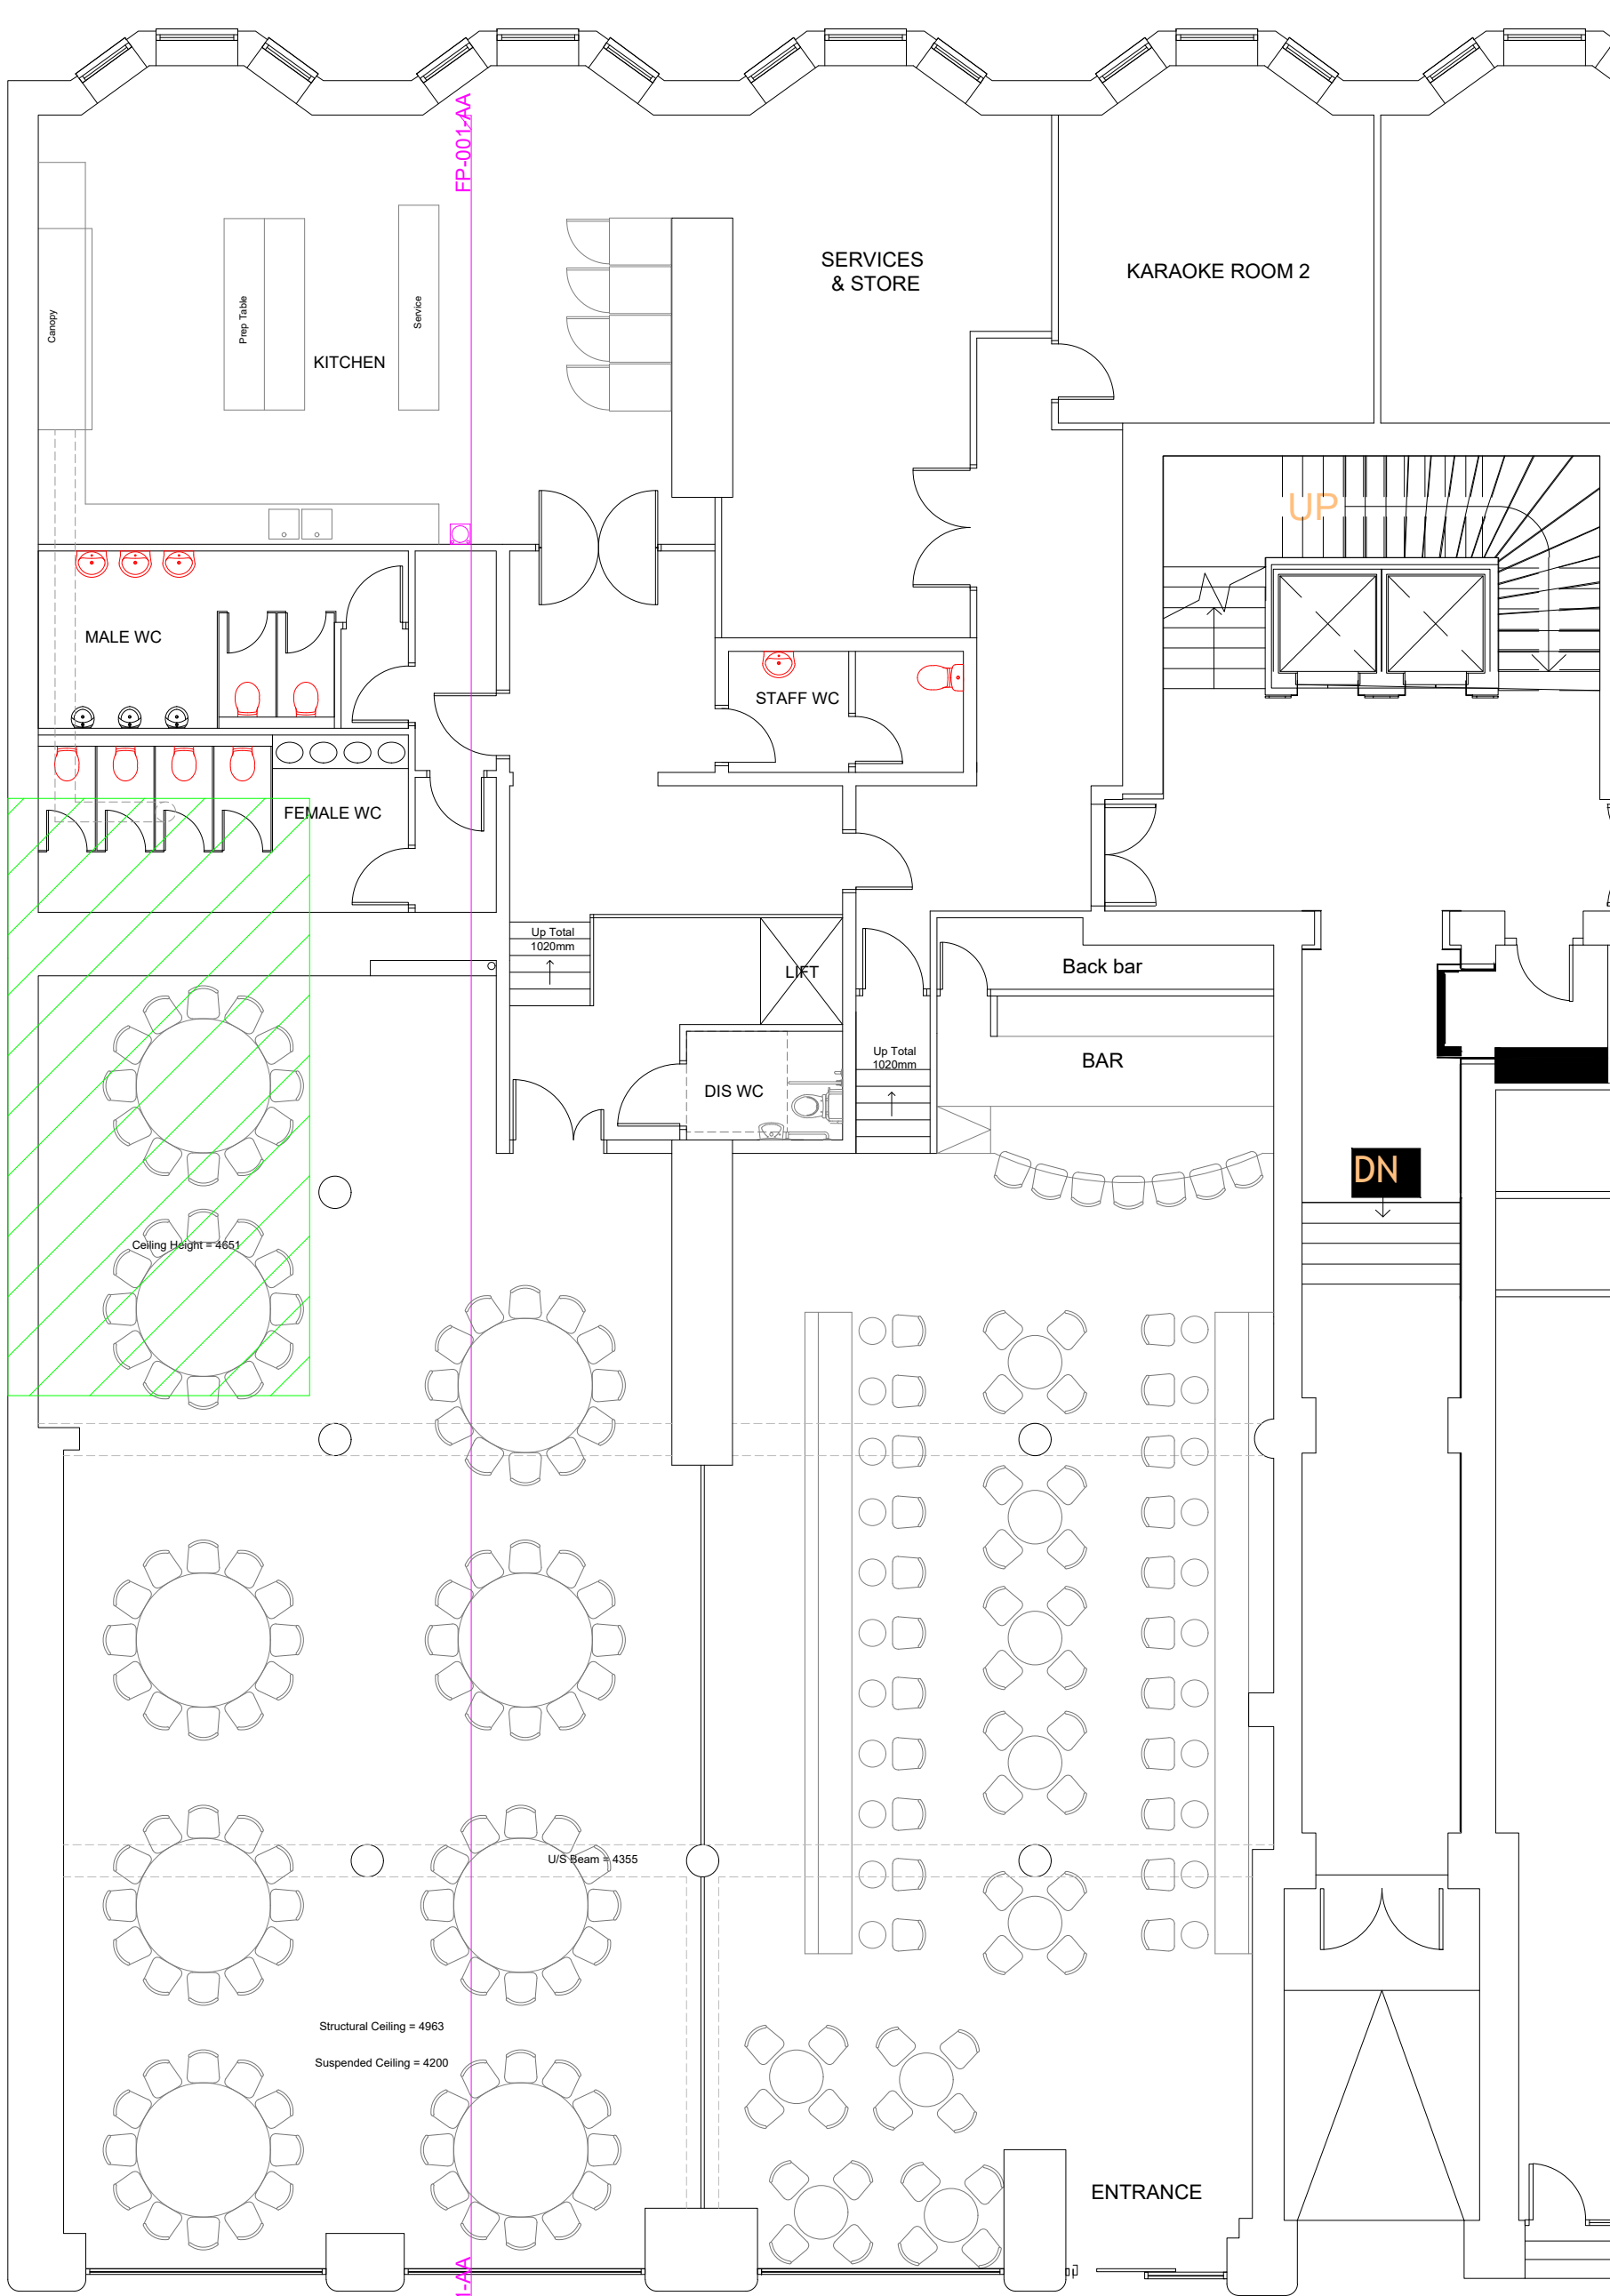

Ground Floor Plan

Ground floor plan 1:50

Seating in Restaurant for 220 persons
Seating in bar for 80 persons

Design
arc architectural services ltd
0141 844 0039 : 07799 401 577
scott@arcarchitecture.com
25 cortmallow avenue, glasgow g3 7te

Mr. T. Dang
53 Bothwell Street
Glasgow
G2 6TS

Proposed restaurant
Existing plans and elevation
SCALE As shown DATE Mar '22 BY
DWG NO F-754-001 REV A