



1 Proposed Front Elevation
1 : 100

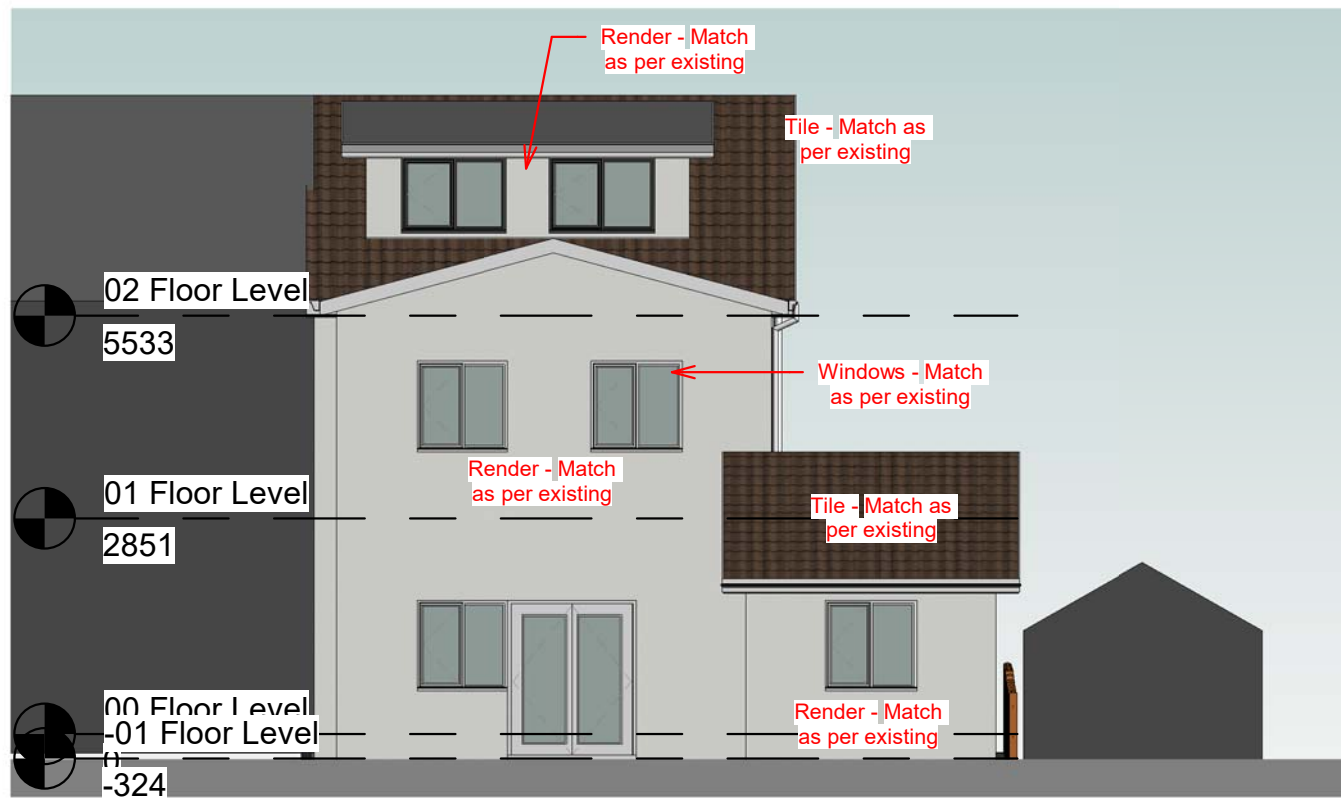


3 Proposed Rear Elevation
1 : 100

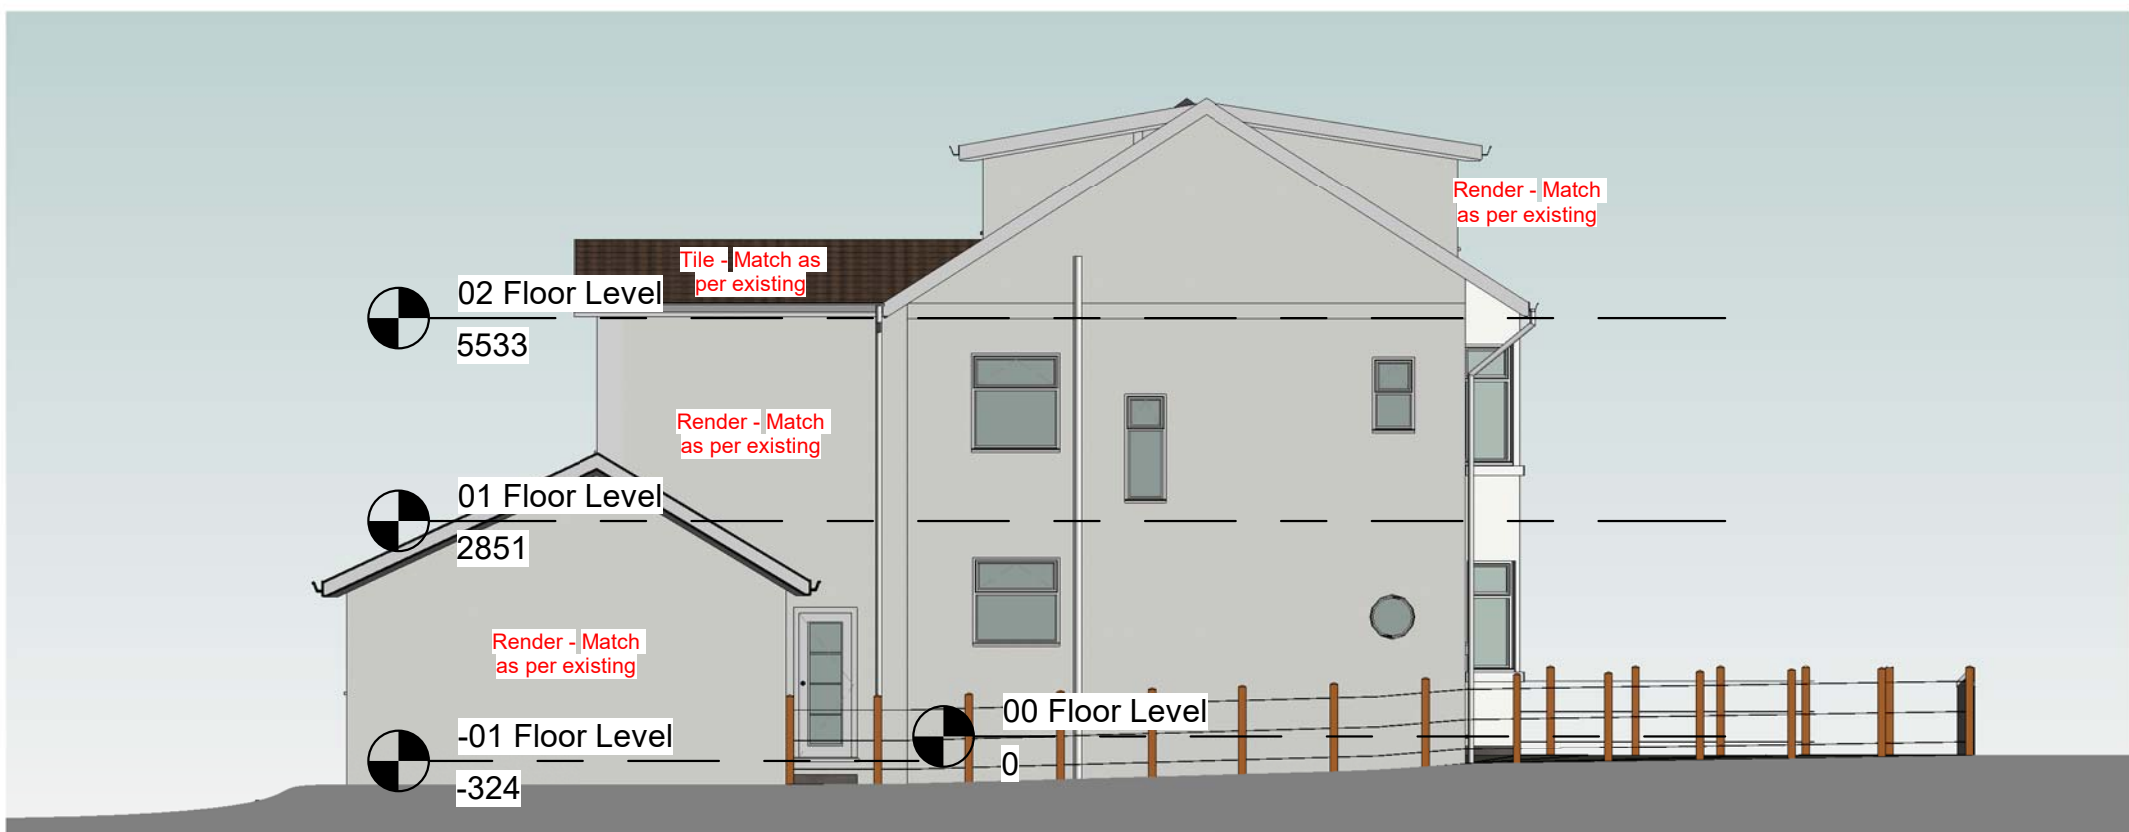

2 Proposed LHS Elevation
1 : 100



4 3D View 1

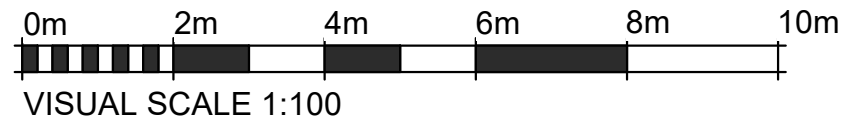

Laura Sargeant
 Proposed Rear Two Storey Extension,
 Attic Conversion And Garage Rebuild
 at 62 Maxwell Dr, Glasgow, G69 6LS
 Proposed Elevations
 Drawing No: AL005
 Scale (A3): 1 : 100
*All sizes, dimensions and heights are
 to scale stated on sheet scale bar(s).*

WALK ARCH
 Architectural Consultant
 07533 331 933 // Info@walkarch.co.uk
 www.walkarch.co.uk