




1 Existing 00 Floor Level
1:100

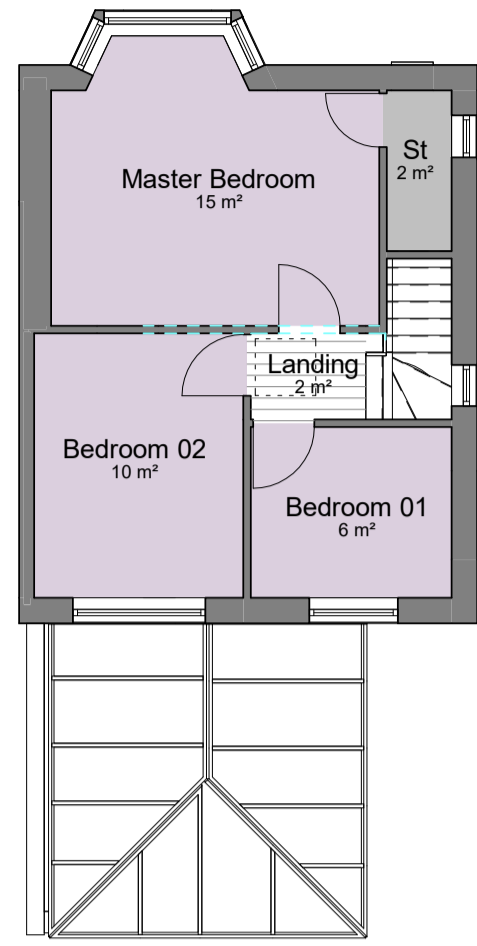

2 Existing 01 Floor Level
1:100

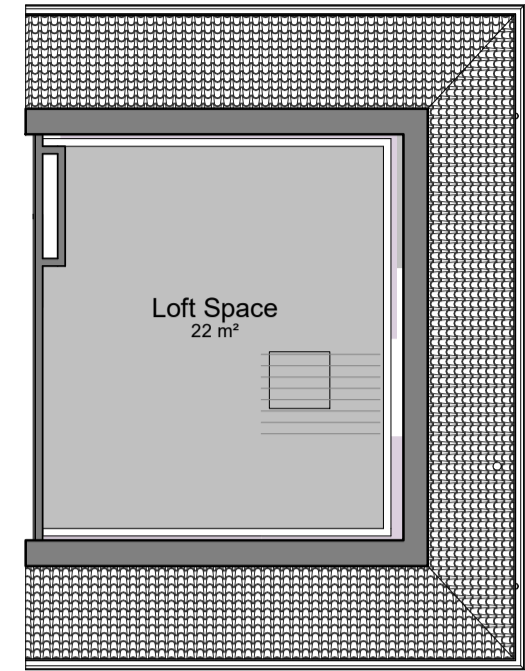


3 Existing 02 Floor Level
1:100

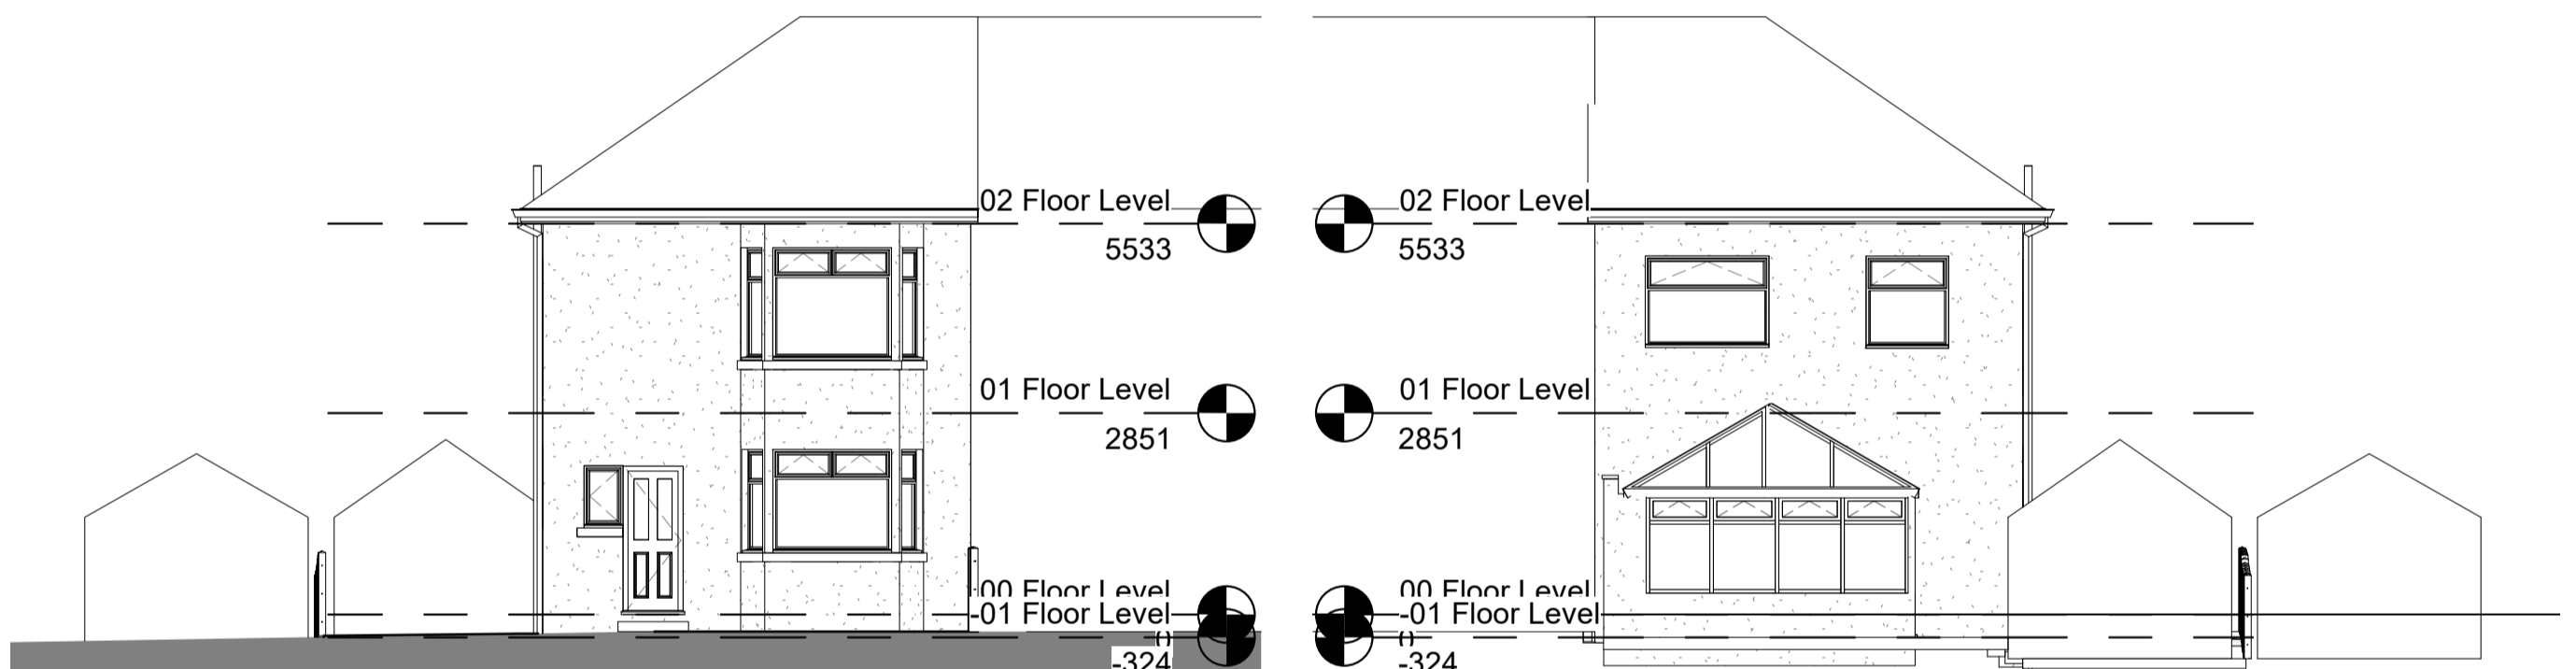


4 Existing Front Elevation
1:100

6 Existing Rear Elevation
1:100

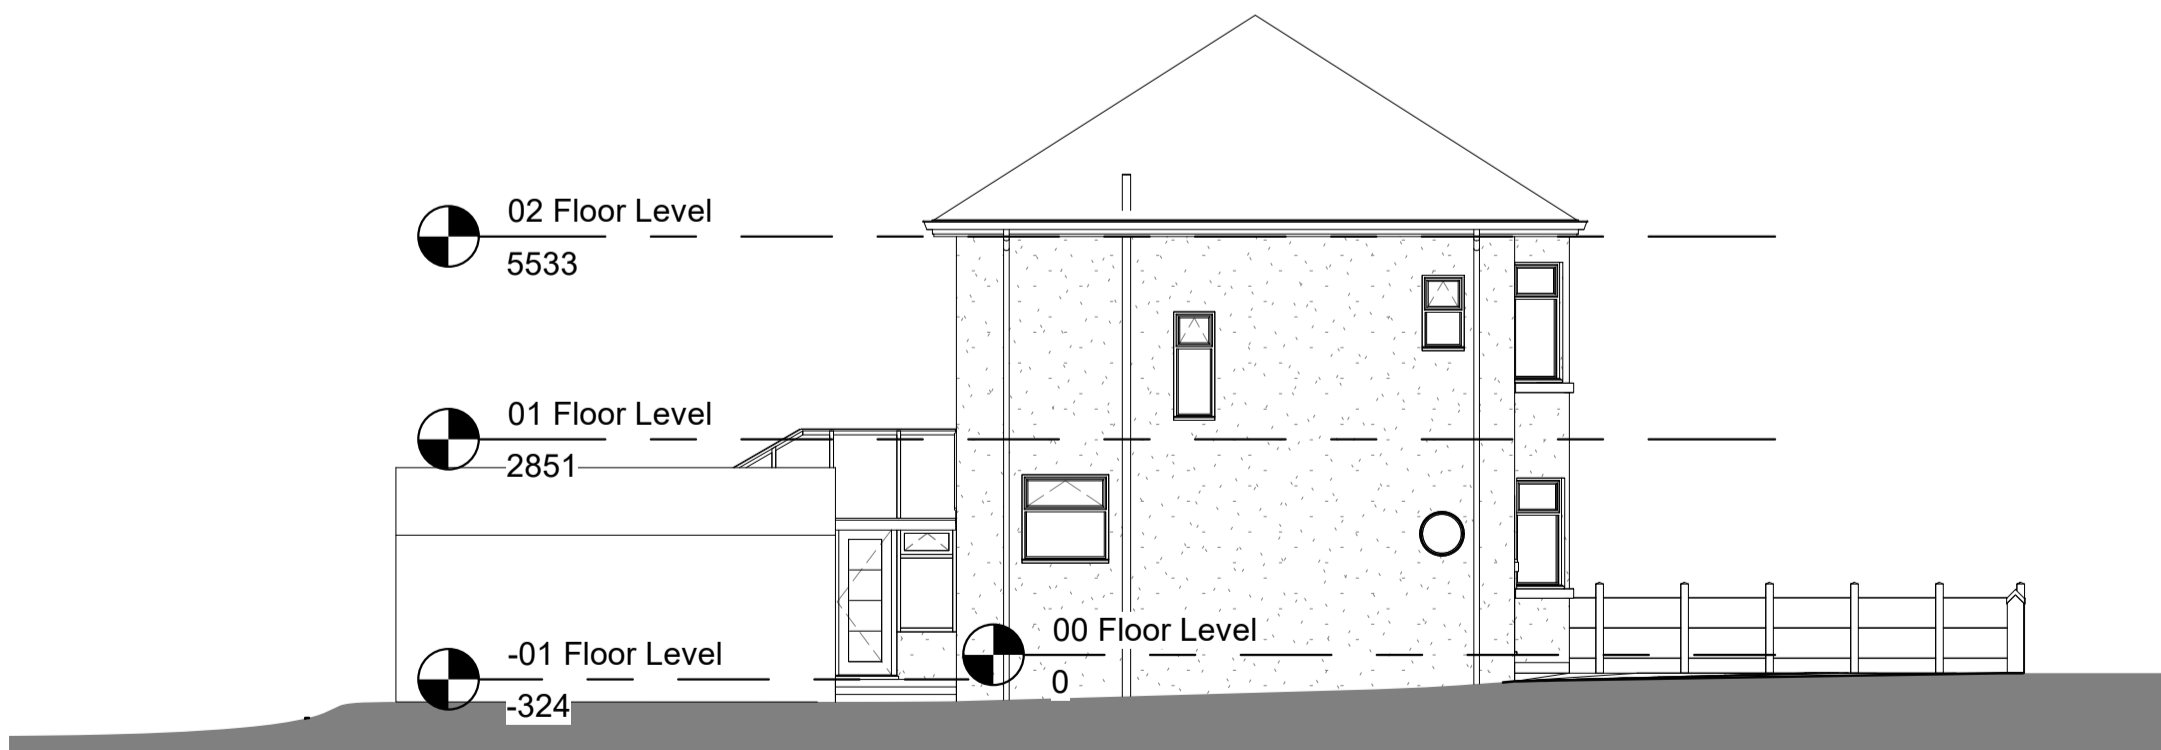

5 Existing LHS Elevation
1:100

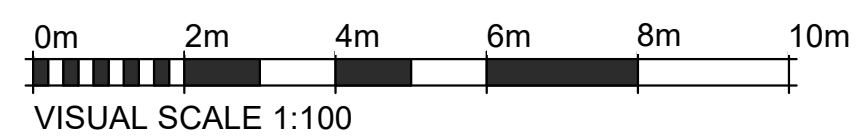

VISUAL SCALE 1:100



Laura Sargeant
Proposed Rear Two Storey Extension,
Attic Conversion And Garage Rebuild
at 62 Maxwell Dr, Glasgow, G69 6LS
Existing Drawings
Drawing No: AL002
Scale (A2): 1:100
All sizes, dimensions and heights are
to scale stated on sheet scale bar(s).

WALK ARCH
Architectural Consultant
07533 331 933 // info@walkarch.co.uk
www.walkarch.co.uk