



1 Proposed 00 Floor Level
1 : 100

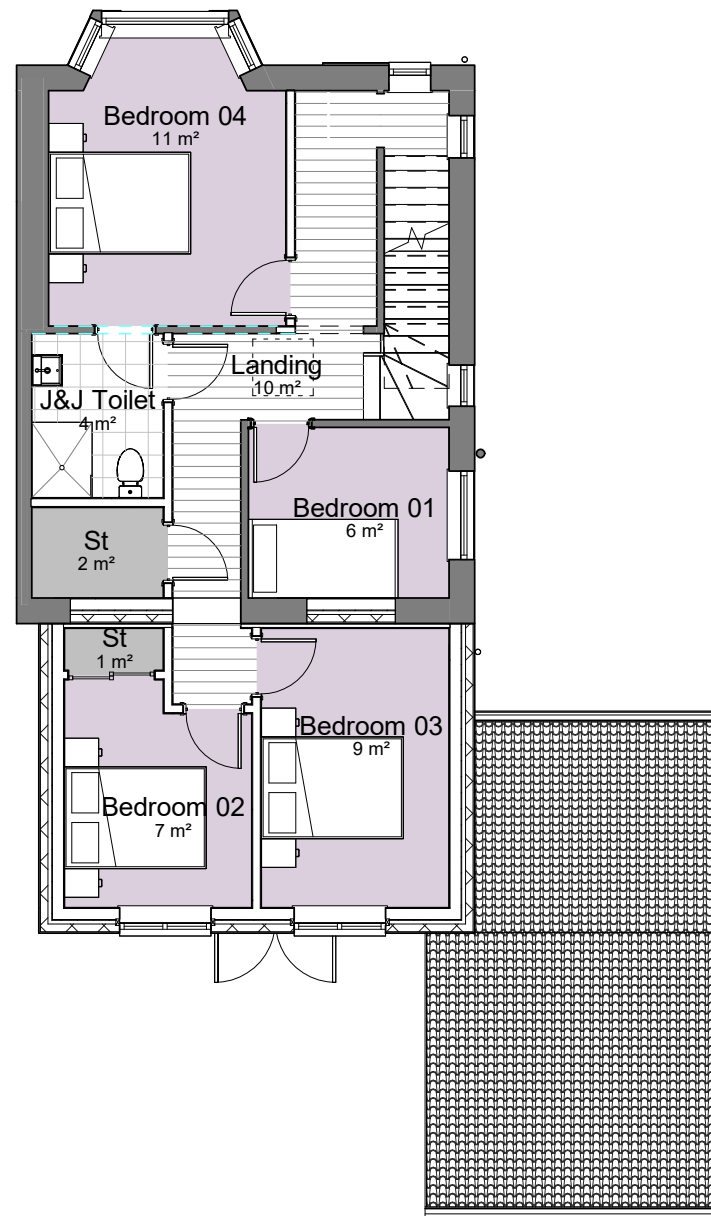

2 Proposed 01 Floor Level
1 : 100

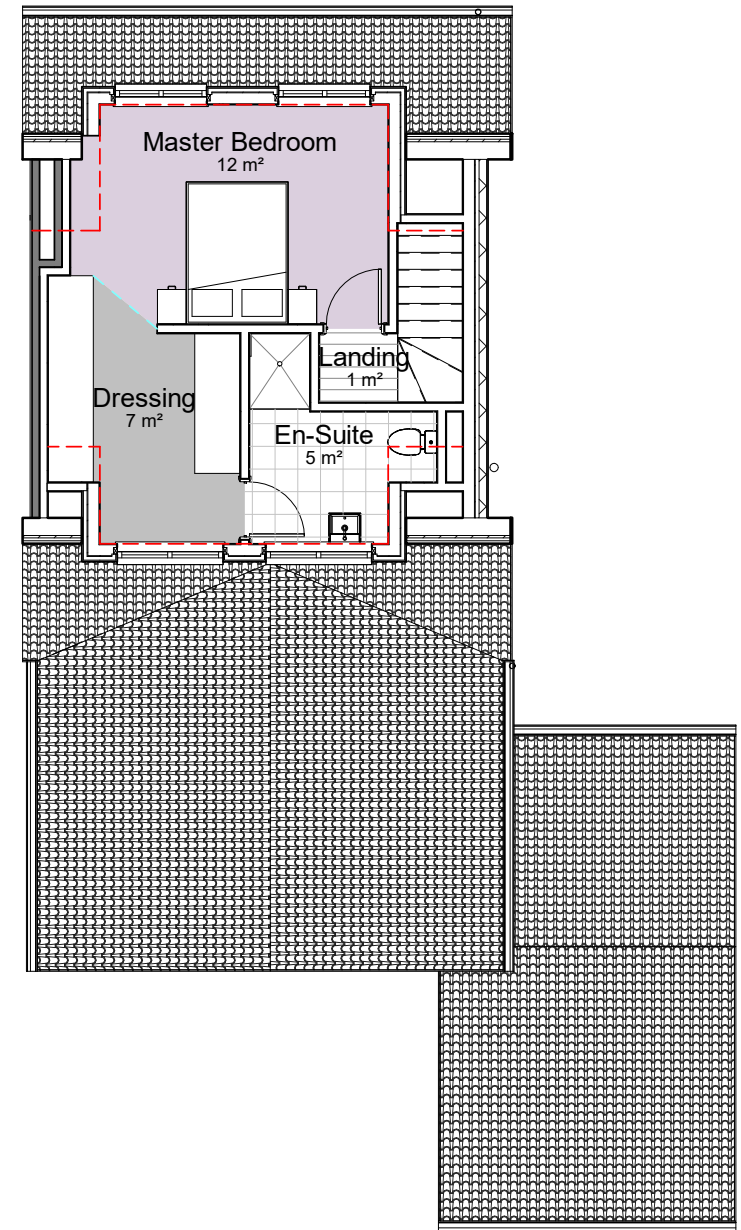

3 Proposed 02 Floor Level
1 : 100



VISUAL SCALE 1:100



Laura Sargeant
Proposed Rear Two Storey Extension,
Attic Conversion And Garage Rebuild
at 62 Maxwell Dr, Glasgow, G69 6LS
Proposed Floor Plans
Drawing No: AL004
Scale (A3): 1 : 100
All sizes, dimensions and heights are
to scale stated on sheet scale bar(s).

WALK ARCH
Architectural Consultant
07533 331 933 // Info@walkarch.co.uk
www.walkarch.co.uk