



SCALE BAR 1 : 100 @ A1

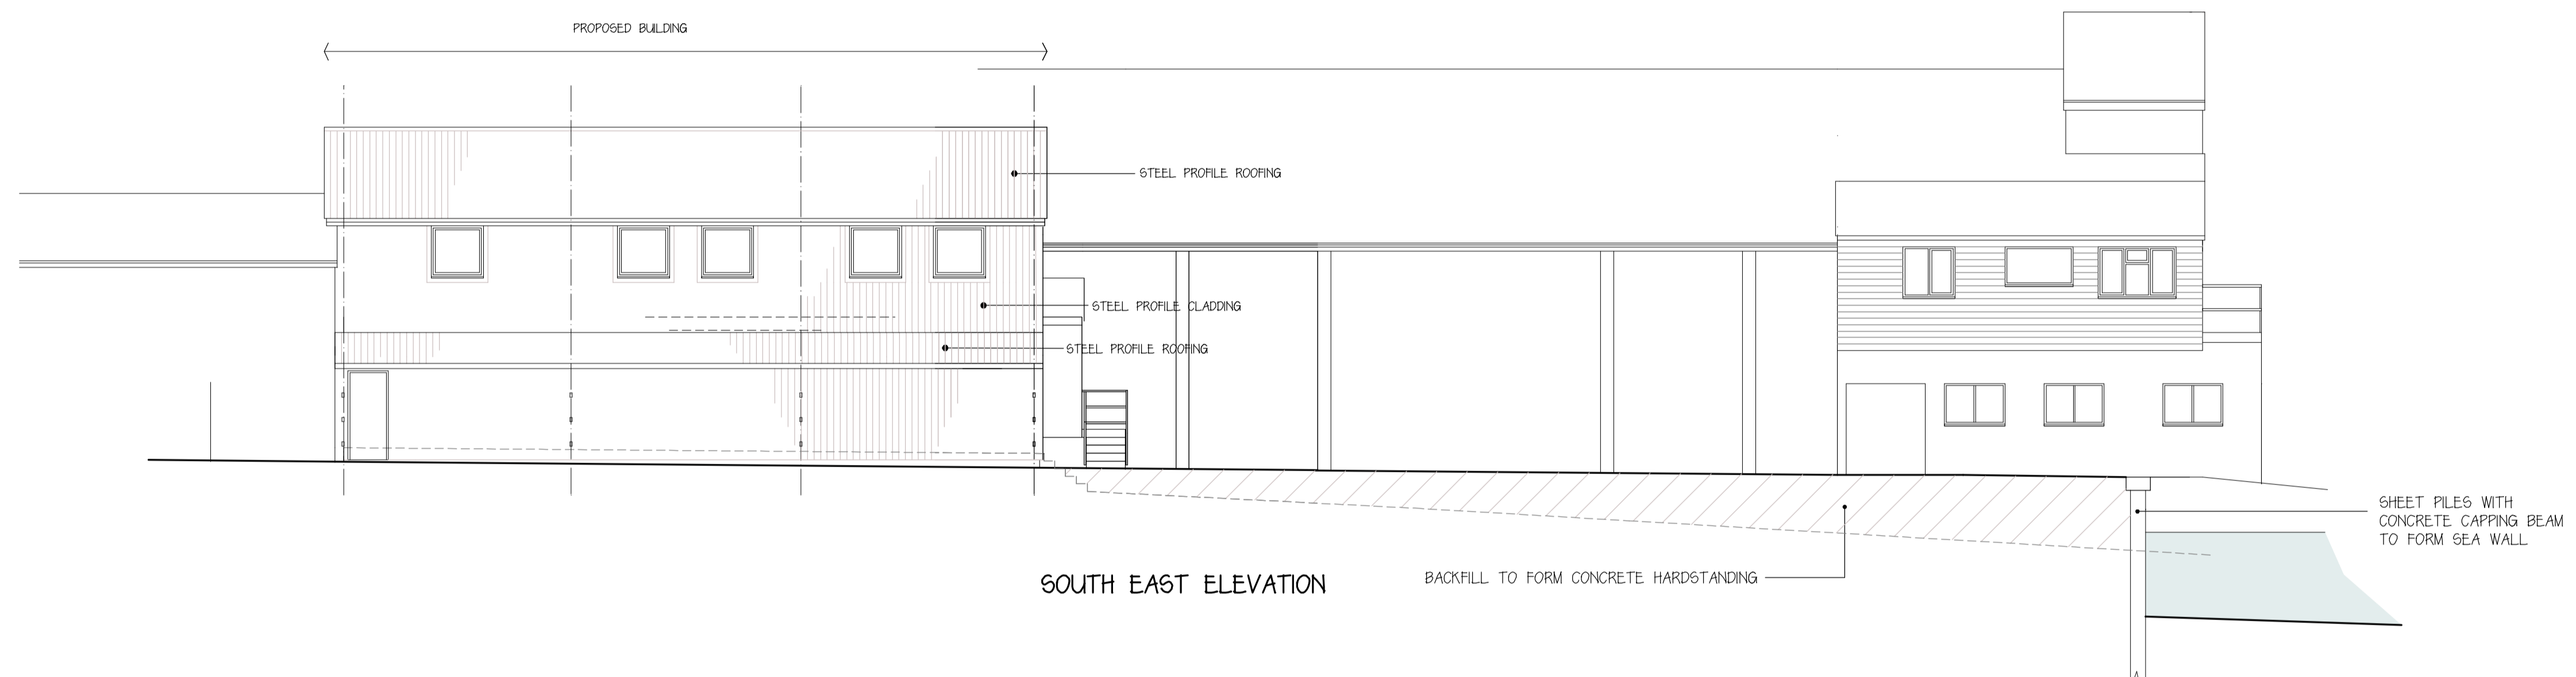

SOUTH EAST ELEVATION

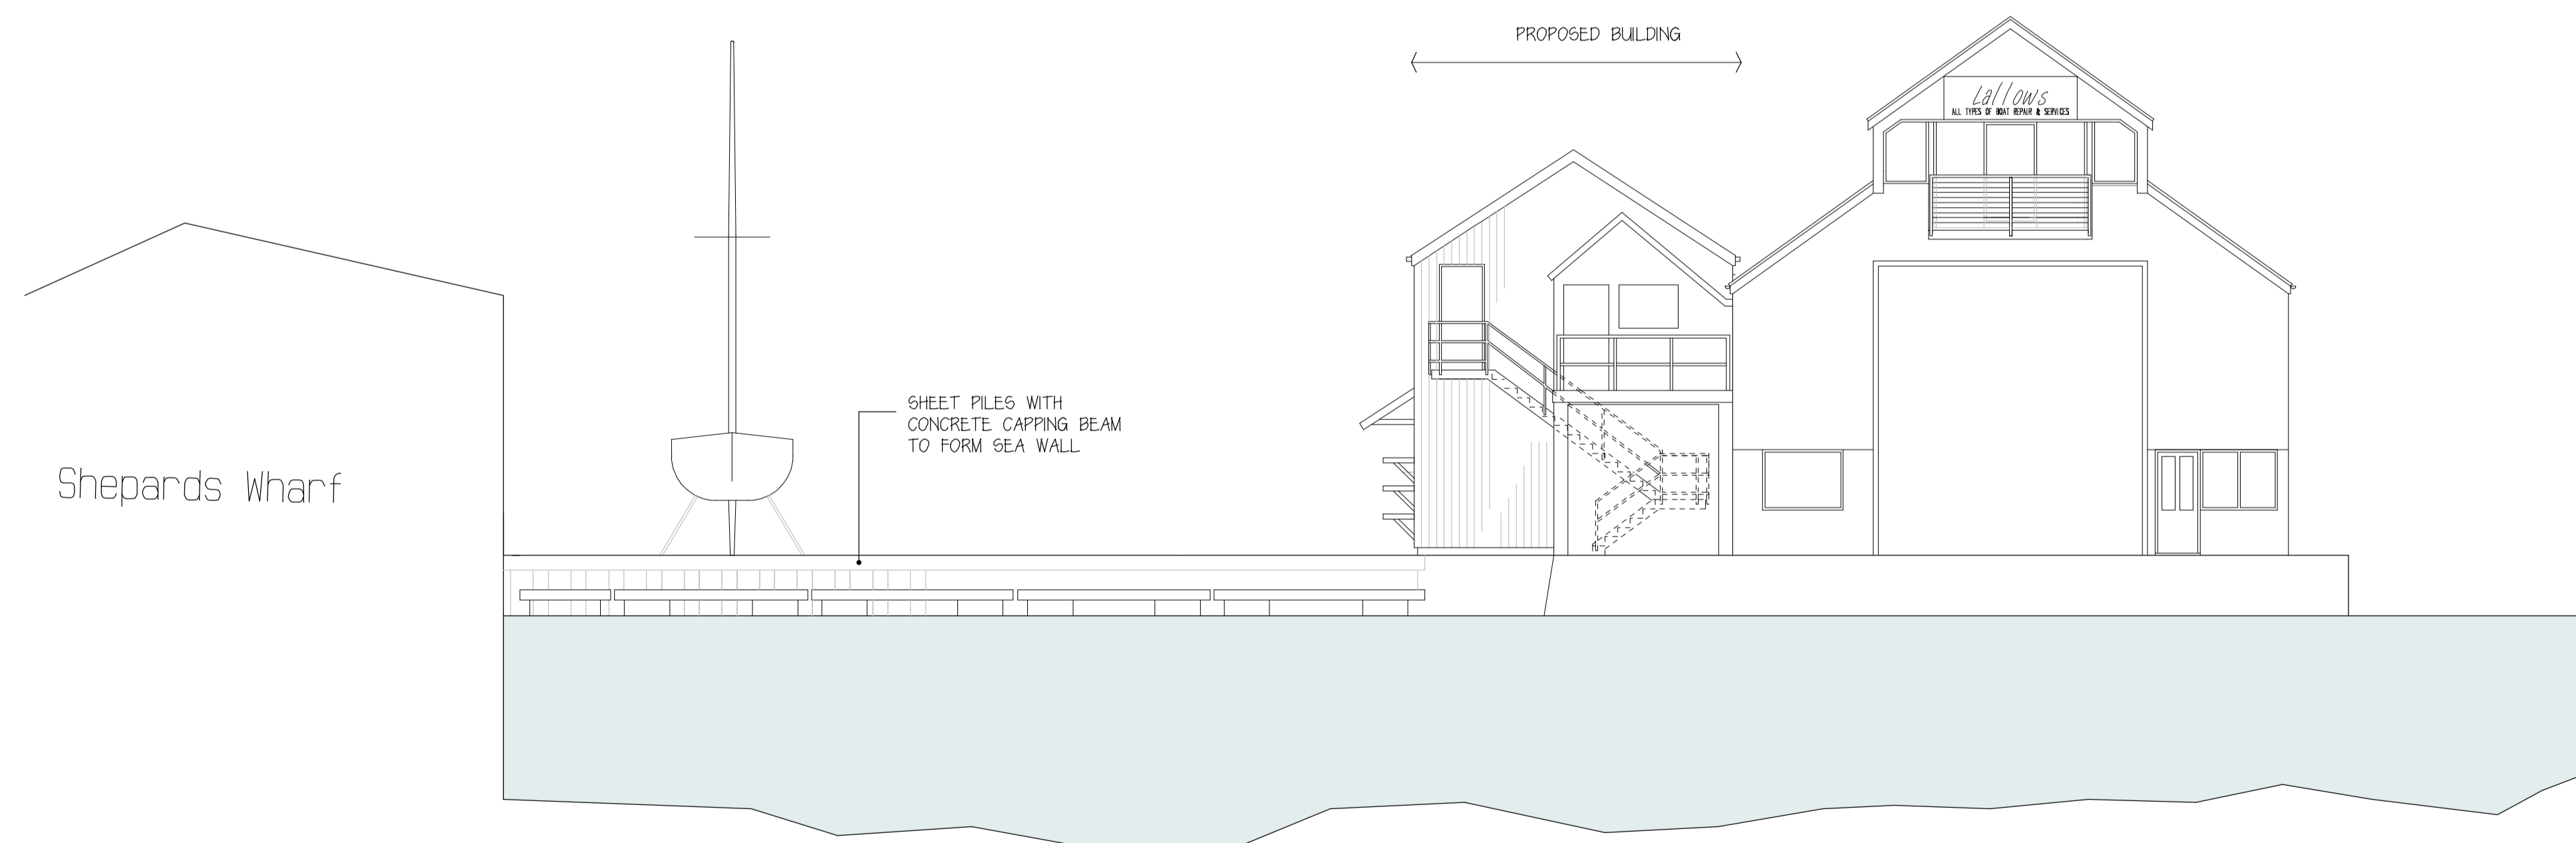

NORTH EAST ELEVATION

**PROPOSED BOAT SHED,  
HARDSTANDING AND SEA WALL**

TITLE  
**LALLOWS BOATYARD  
MEDINA ROAD  
COWES  
ISLE OF WIGHT**

DRAWING No. **03 : 1423 : 12A**

SCALE 1 : 100	DRAWN MAY 2023
------------------	-------------------



**ANDREW E. HITT**  
ARCHITECTURAL CONSULTANT & SURVEYOR  
Corner House, 68-70 Lugley Street,  
Newport, Isle of Wight PO30 5ET  
Tel : 01983 526263  
andrew@andrewhitt.co.uk