

SOUTH EAST ELEVATION



NORTH EAST ELEVATION




A6 EXISTING  
PLAN AND ELEVATIONS

TITLE  
**LALLOWS BOATYARD  
MEDINA ROAD  
COWES  
ISLE OF WIGHT**

DRAWING No. **03 : 1423 : 11A**

SCALE 1 : 100	DRAWN OCTOBER 2022
------------------	-----------------------

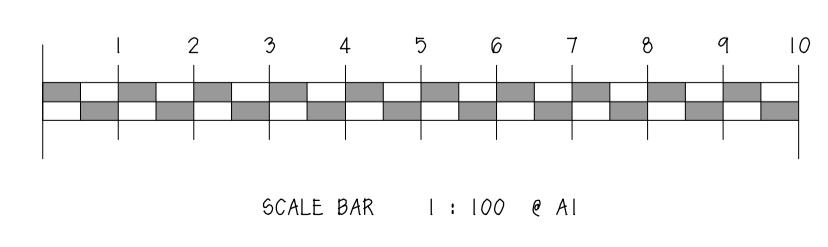

**ANDREW E. HITT**  
ARCHITECTURAL CONSULTANT & SURVEYOR  
Corner House, 68-70 Lugley Street,  
Newport, Isle of Wight PO30 5ET  
Tel : 01983 528283  
andrew@andrewhitt.co.uk