


NOTES

Don't scale except for planning purposes. Drawing to be used only for the purpose issued.
 All dimensions in this drawing are in Millimeters unless otherwise noted.
 All dimensions to be checked on site and verified by the Interior Designer prior to construction.
 All discrepancies or uncertainties regarding this drawings to be discussed with the Interior Designer prior to construction. The main contractor is responsible for compliance with building codes and regulations.

Copyright Phive Dimensions Inc. all rights reserved

KEY

 


REVISIONS

REV	DATE	REMARKS
1.	12-02-2024	issued for LBC Permit

PHIVE
 dimensions

Architecture
 Interior Design
 Project management

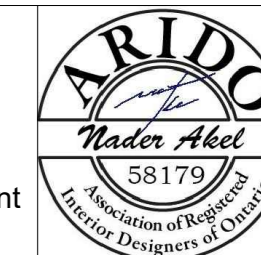

07 9904 99904
 nader@phivedimensions.com




PROJECT
 Flat 2, 1 HydePark Street, W2 2JW
 London U.K

DRAWING
 Rear & Side Elevations

DWG NO	SCALE	1:100 @ A2
PROJ. NO	103	DATE 12-02-2024



Side Elevation

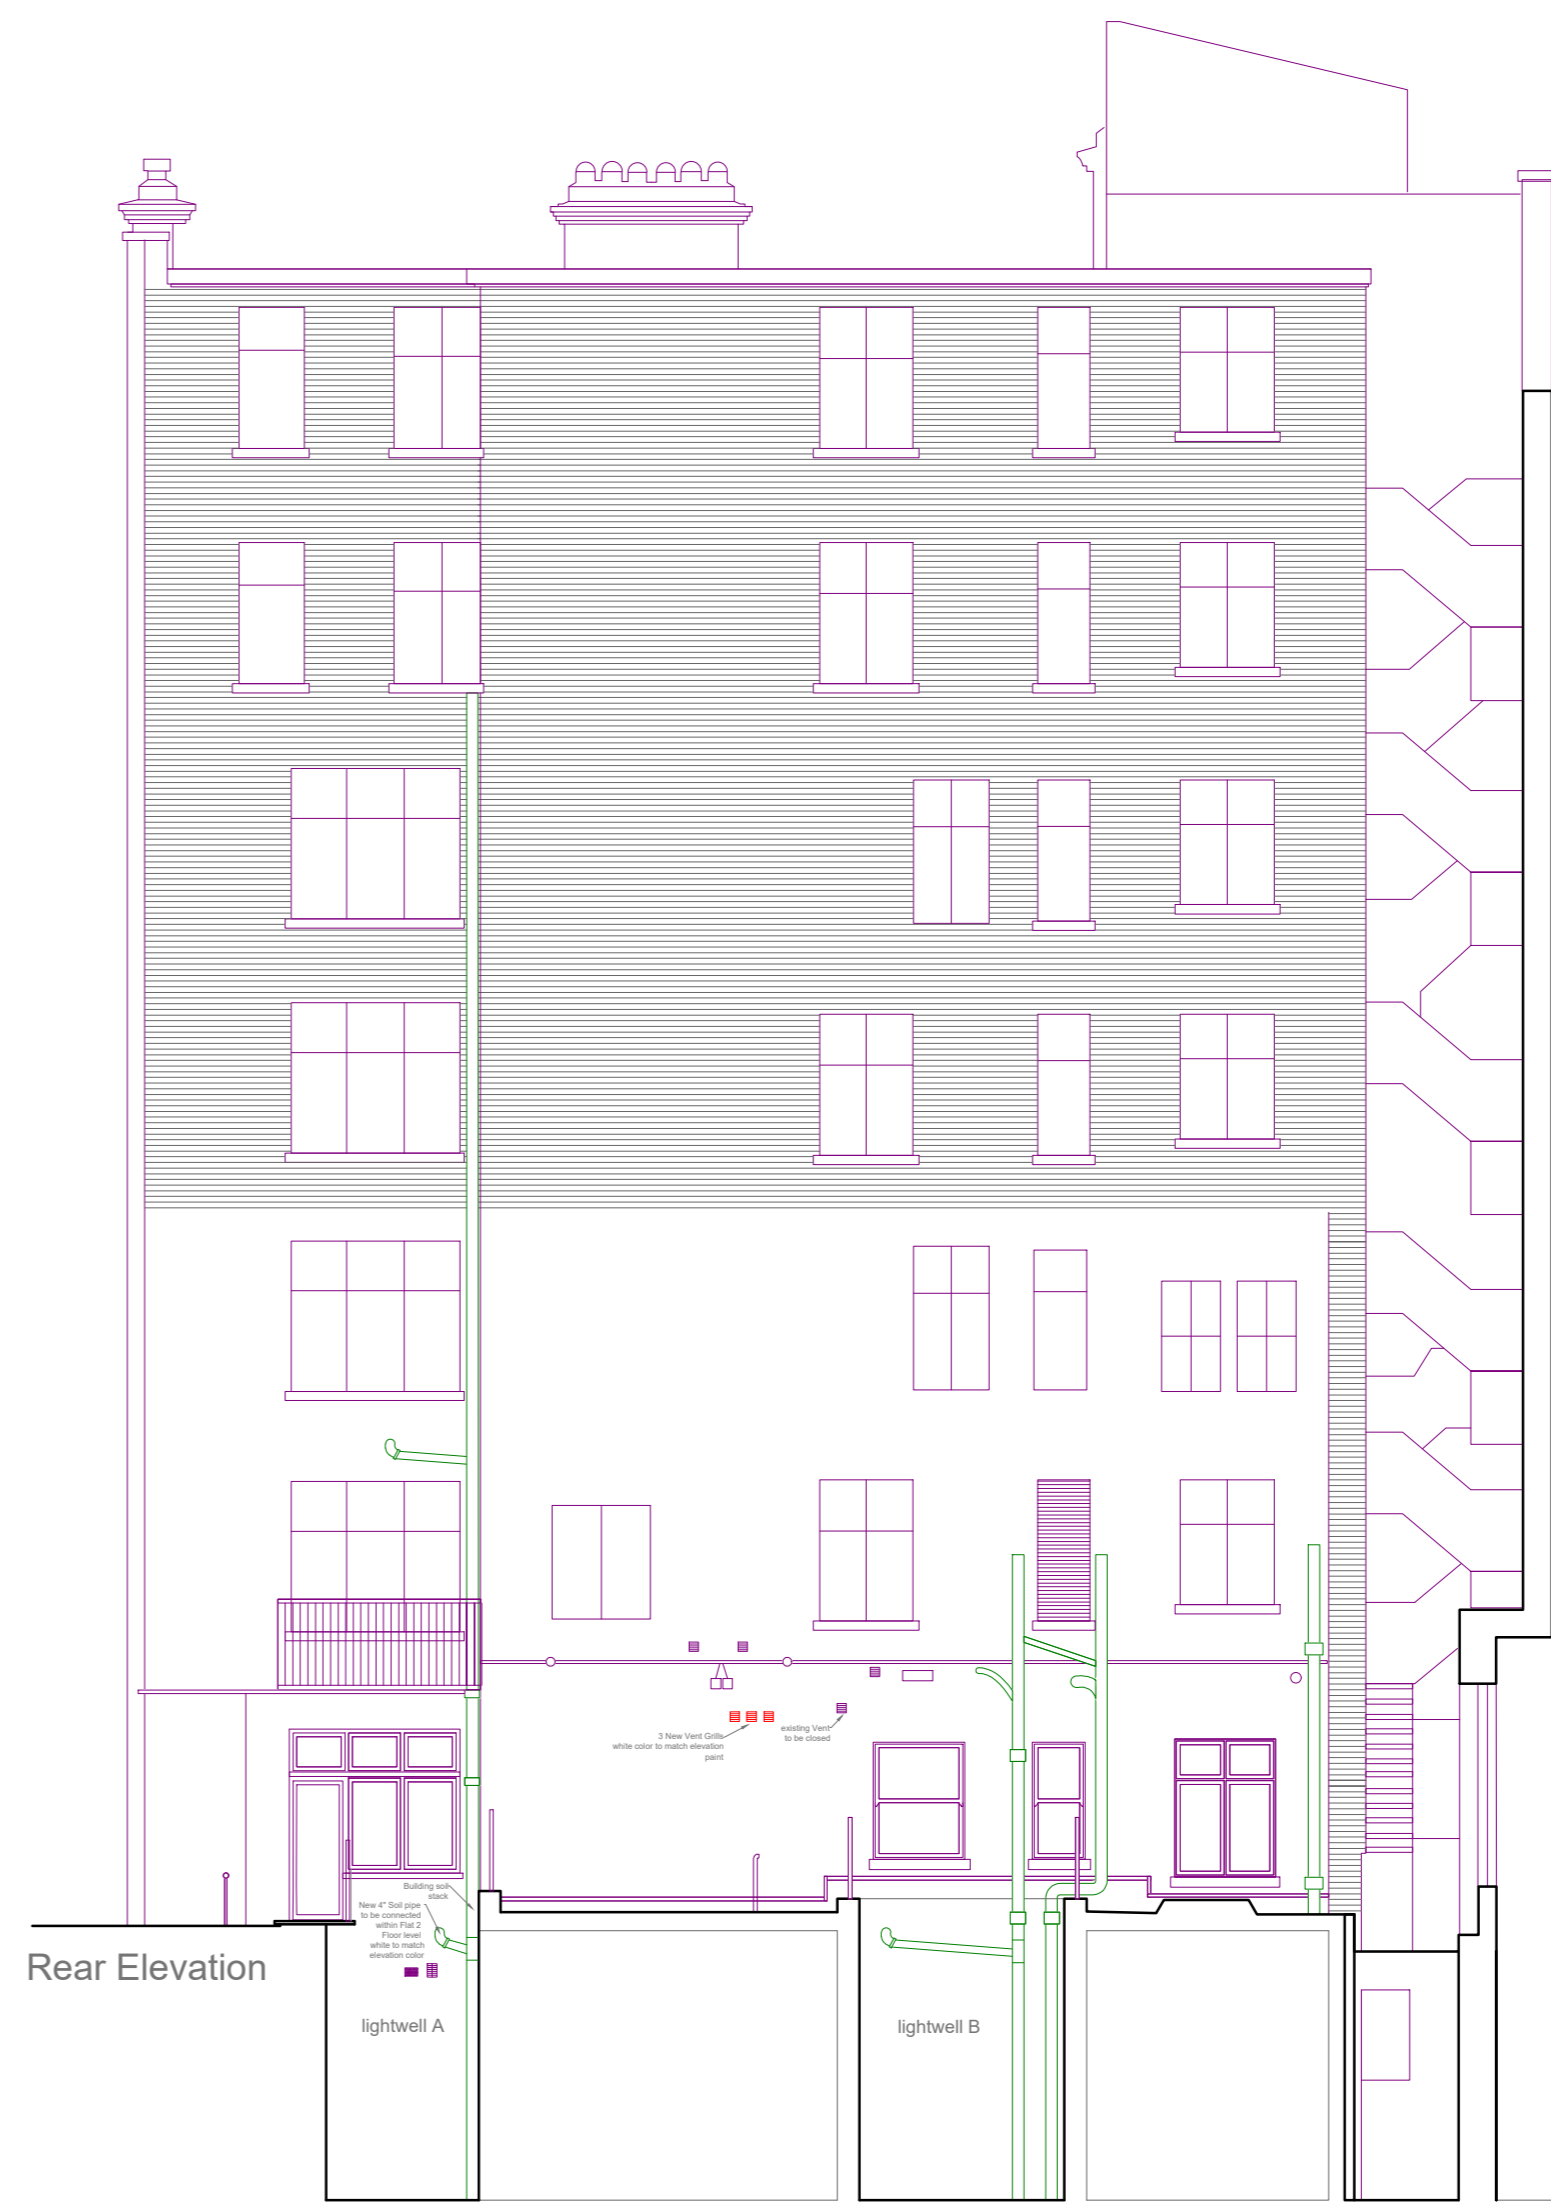

Rear Elevation