





**EXISTING REAR ELEVATION**  
SCALE 1:100

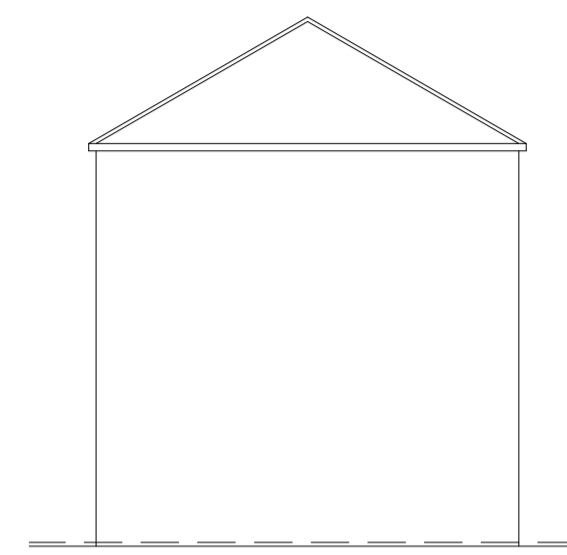


**EXISTING SIDE ELEVATION**  
SCALE 1:100

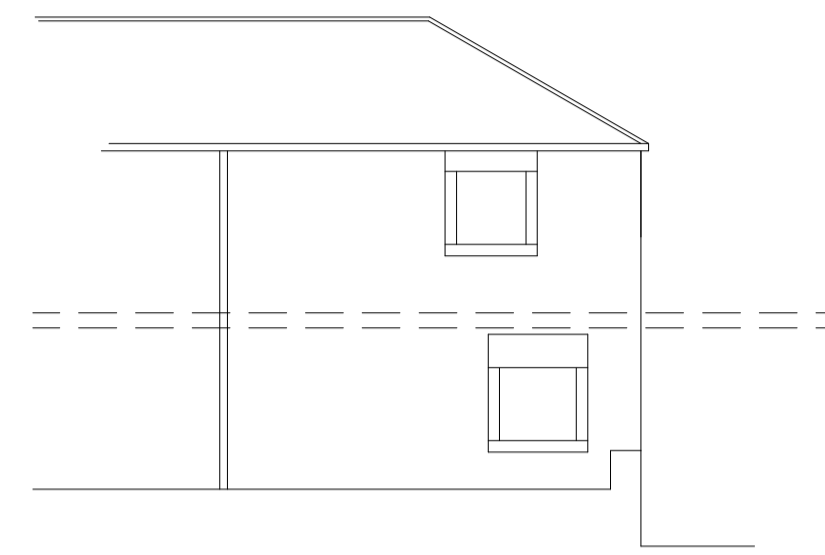


**EXISTING FRONT ELEVATION**  
SCALE 1:100

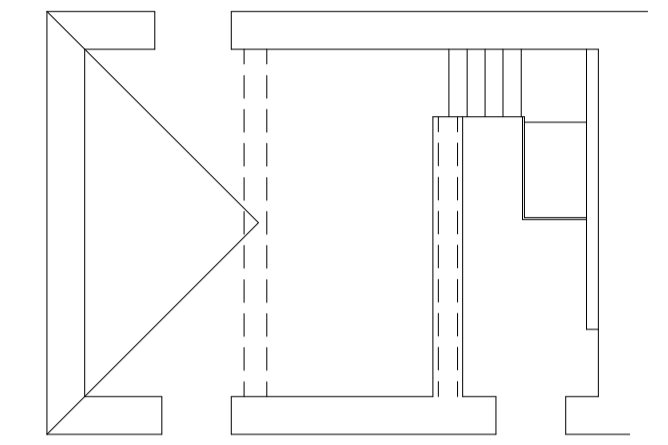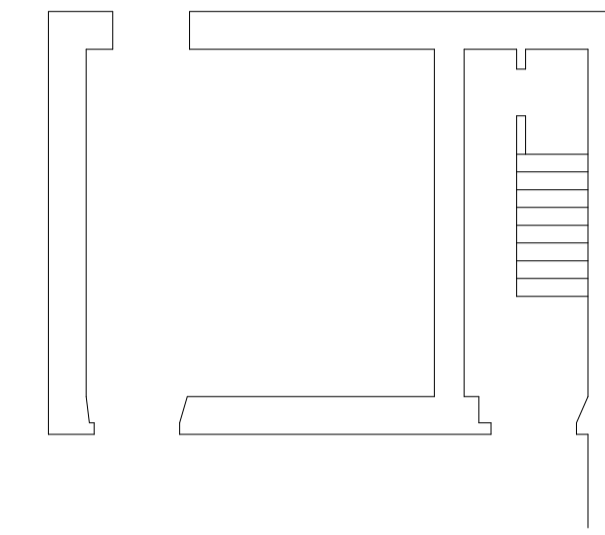


**EXISTING PLANS**  
SCALE 1:100

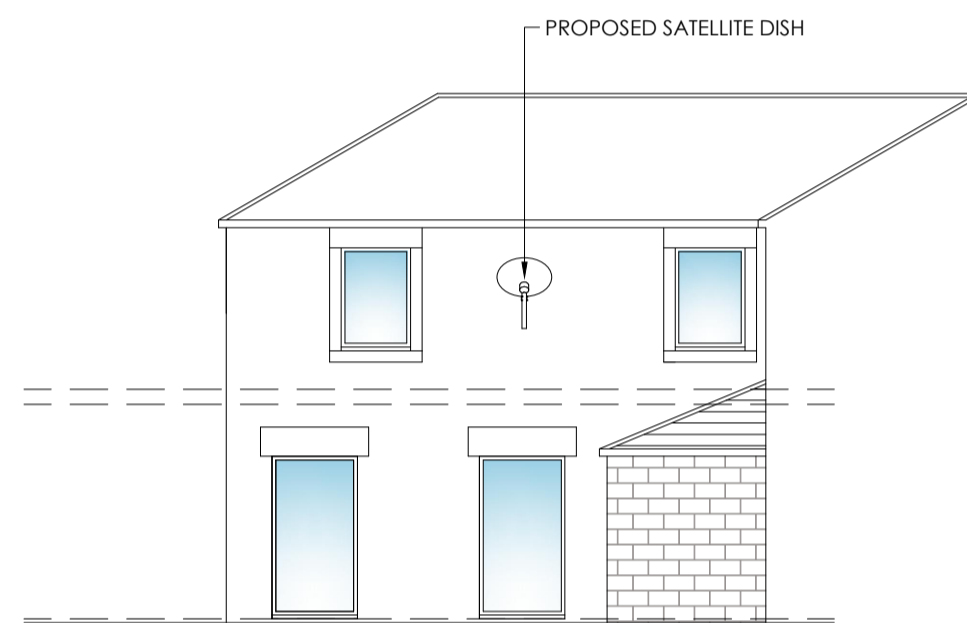


**PROPOSED REAR ELEVATION**  
SCALE 1:100

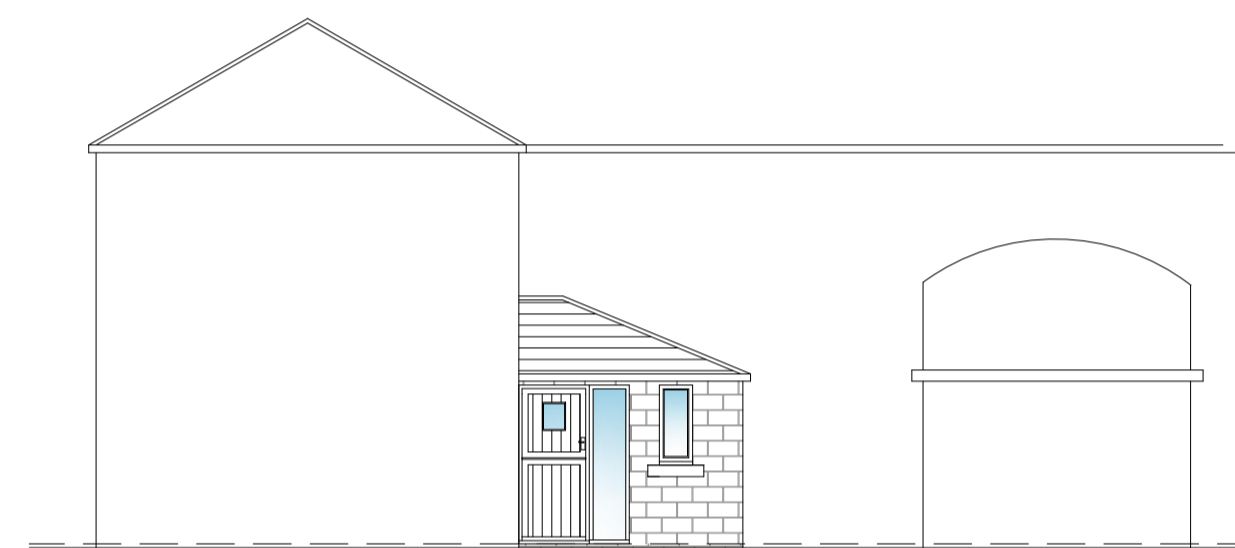

**PROPOSED SIDE ELEVATION**  
SCALE 1:100

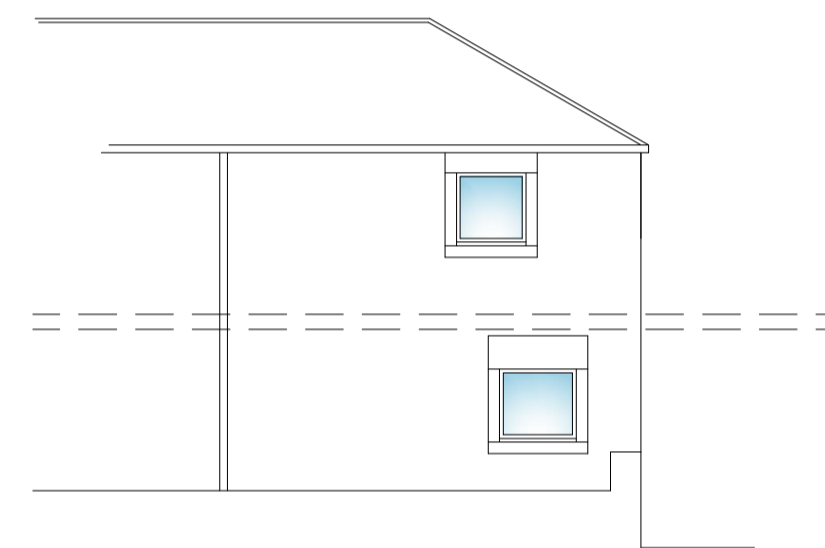


**PROPOSED FRONT ELEVATION**  
SCALE 1:100

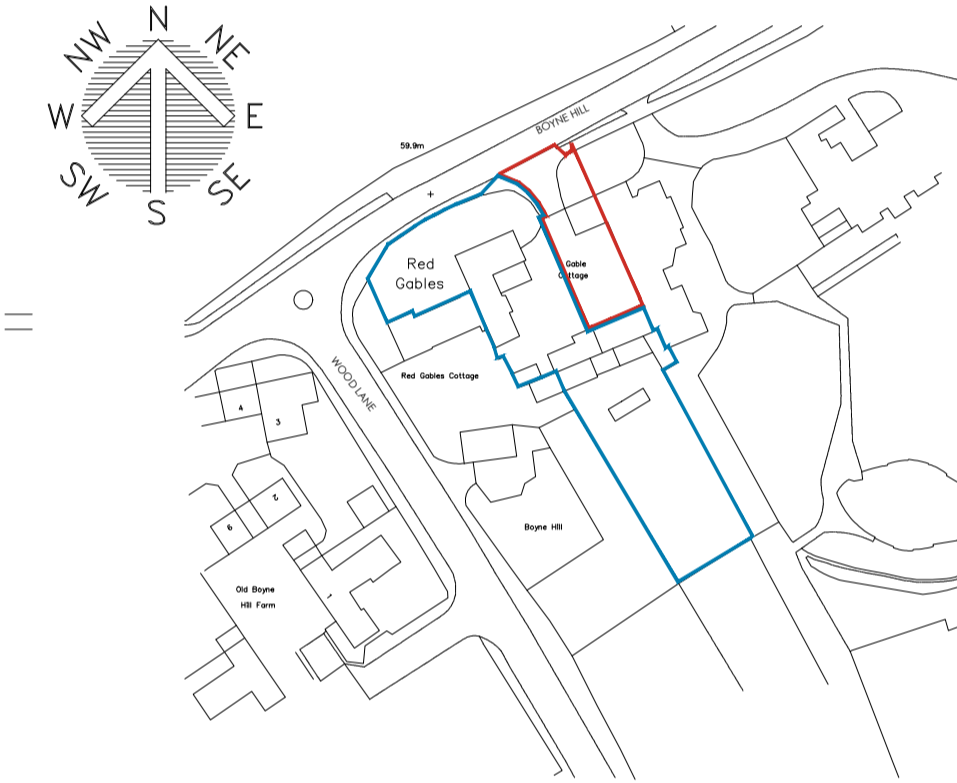


**LOCATION PLAN**  
SCALE 1:1250



**SITE PLAN**  
SCALE 1:500

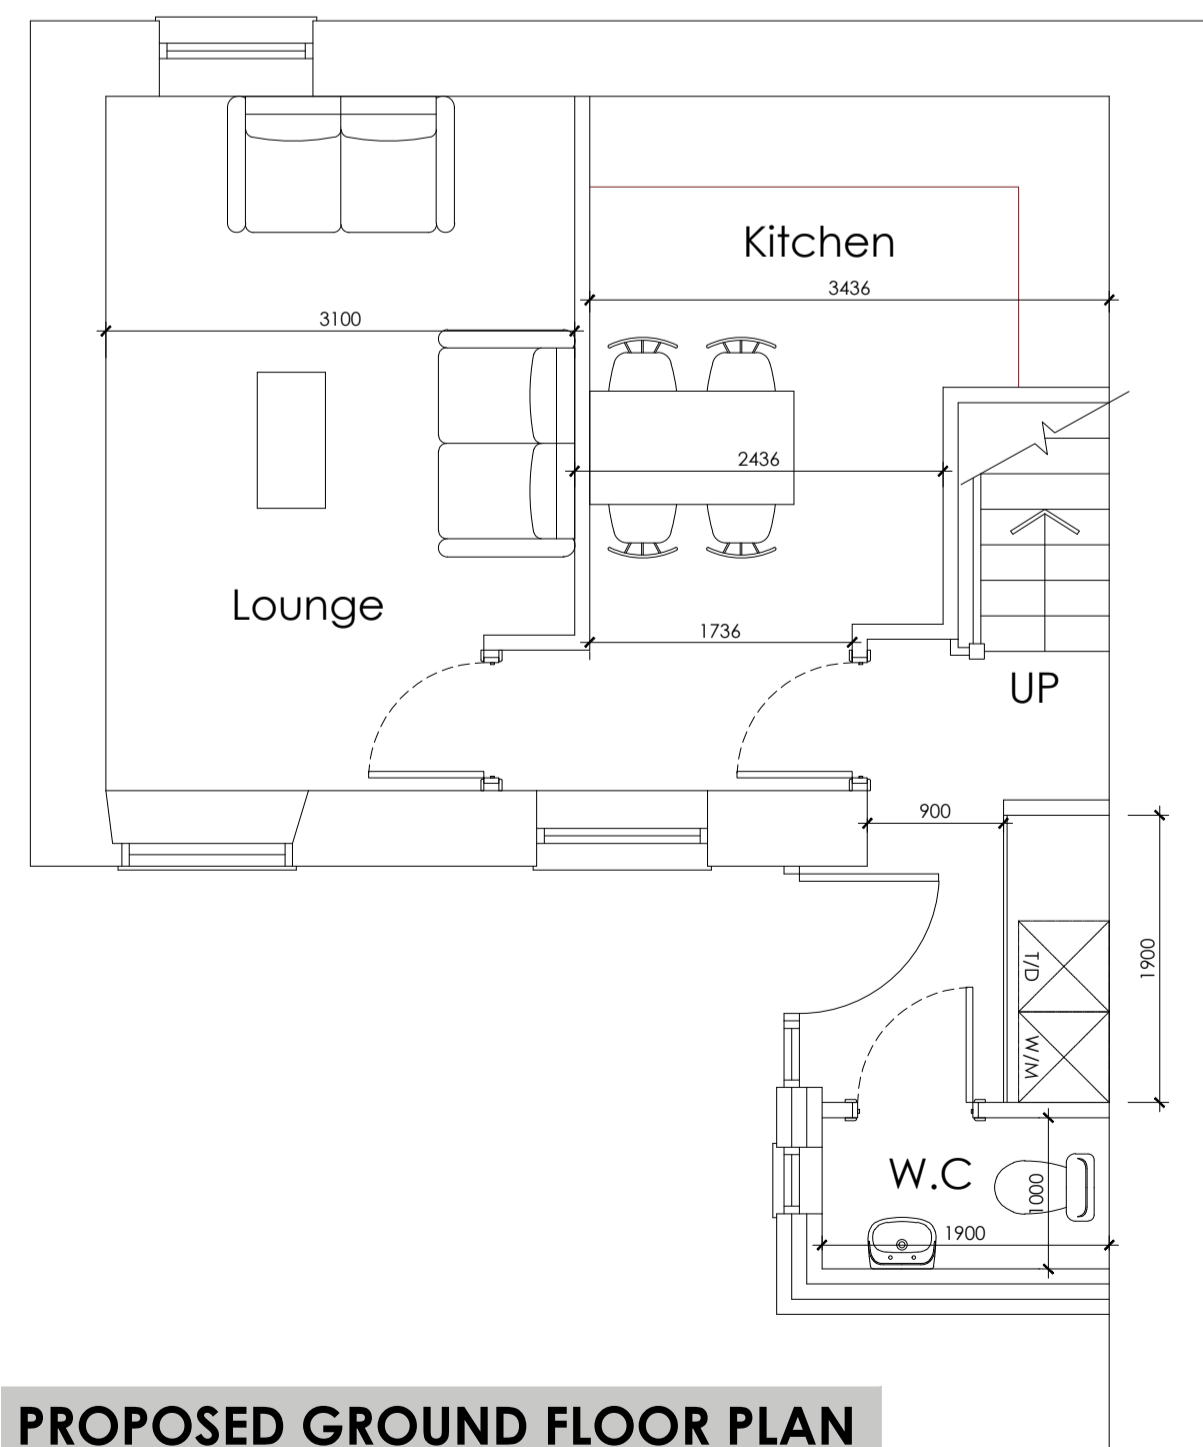

**PROPOSED GROUND FLOOR PLAN**  
SCALE 1:50

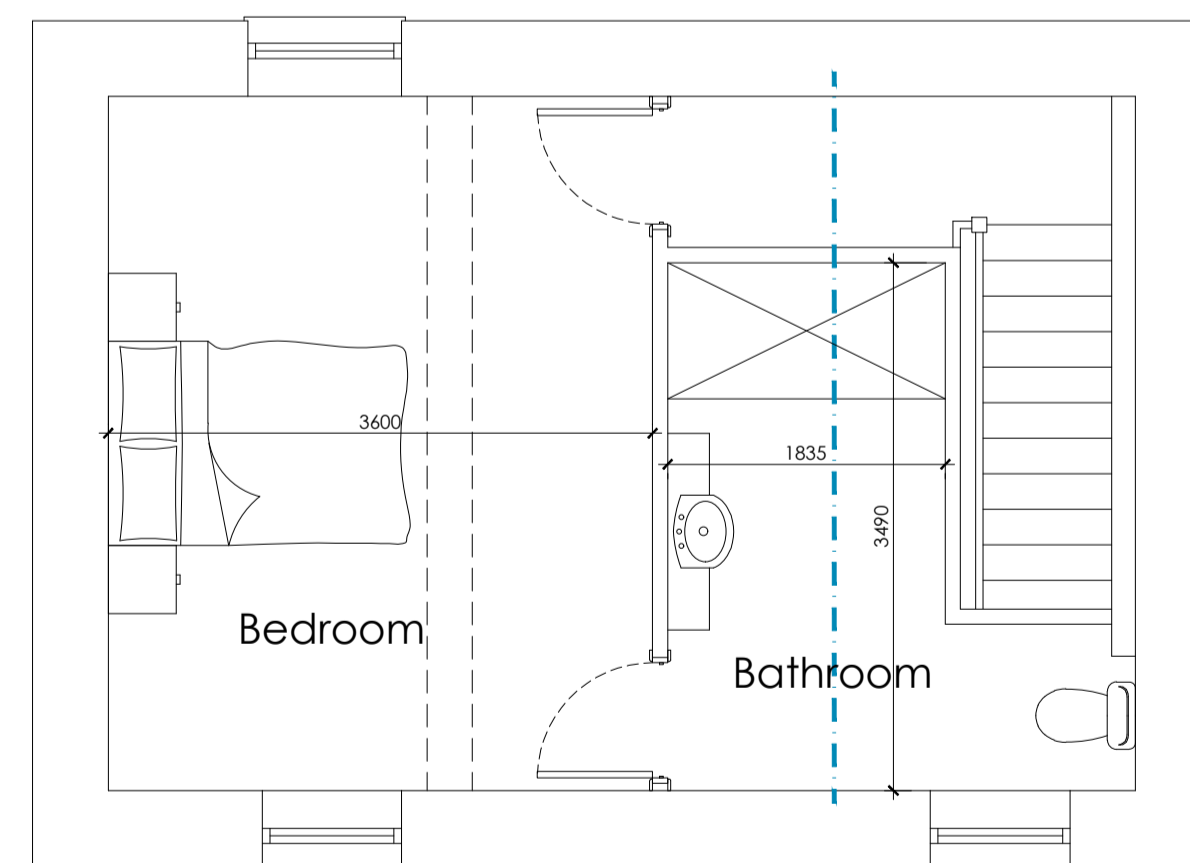

**PROPOSED FIRST FLOOR PLAN**  
SCALE 1:50



**Amenity & Parking**  
SCALE 1:1250

		8 MORSTON BUSINESS PARK, WHALEY ROAD, BARUGH GREEN, BARNESLEY, S75 1HQ Email: info@whiteaguspartnership.co.uk Web: www.whiteaguspartnership.co.uk		Phone: 01226 208482 Fax: 01226 283030	
ARCHITECTURAL SERVICES AND SURVEYORS			Project: PROPOSED DWELLING RED GABLES, BOYNE HILL, CHAPELTHORPE WAKEFIELD, WF4 3JH		
Client: MS H. SANDERSON			Date: FEB 2024 Scale: 1:50 @ A1		
Drawing Title: PLANS & ELEVATIONS			Ref: 16-199 Dwg. No. 20 Rev. A		
Date	Suffix	Description	Date	Suffix	Description
12/02/2024	A	REVISED FOR PLANNING			