



1 Ground Floor Plan - Proposed
1002 1:100

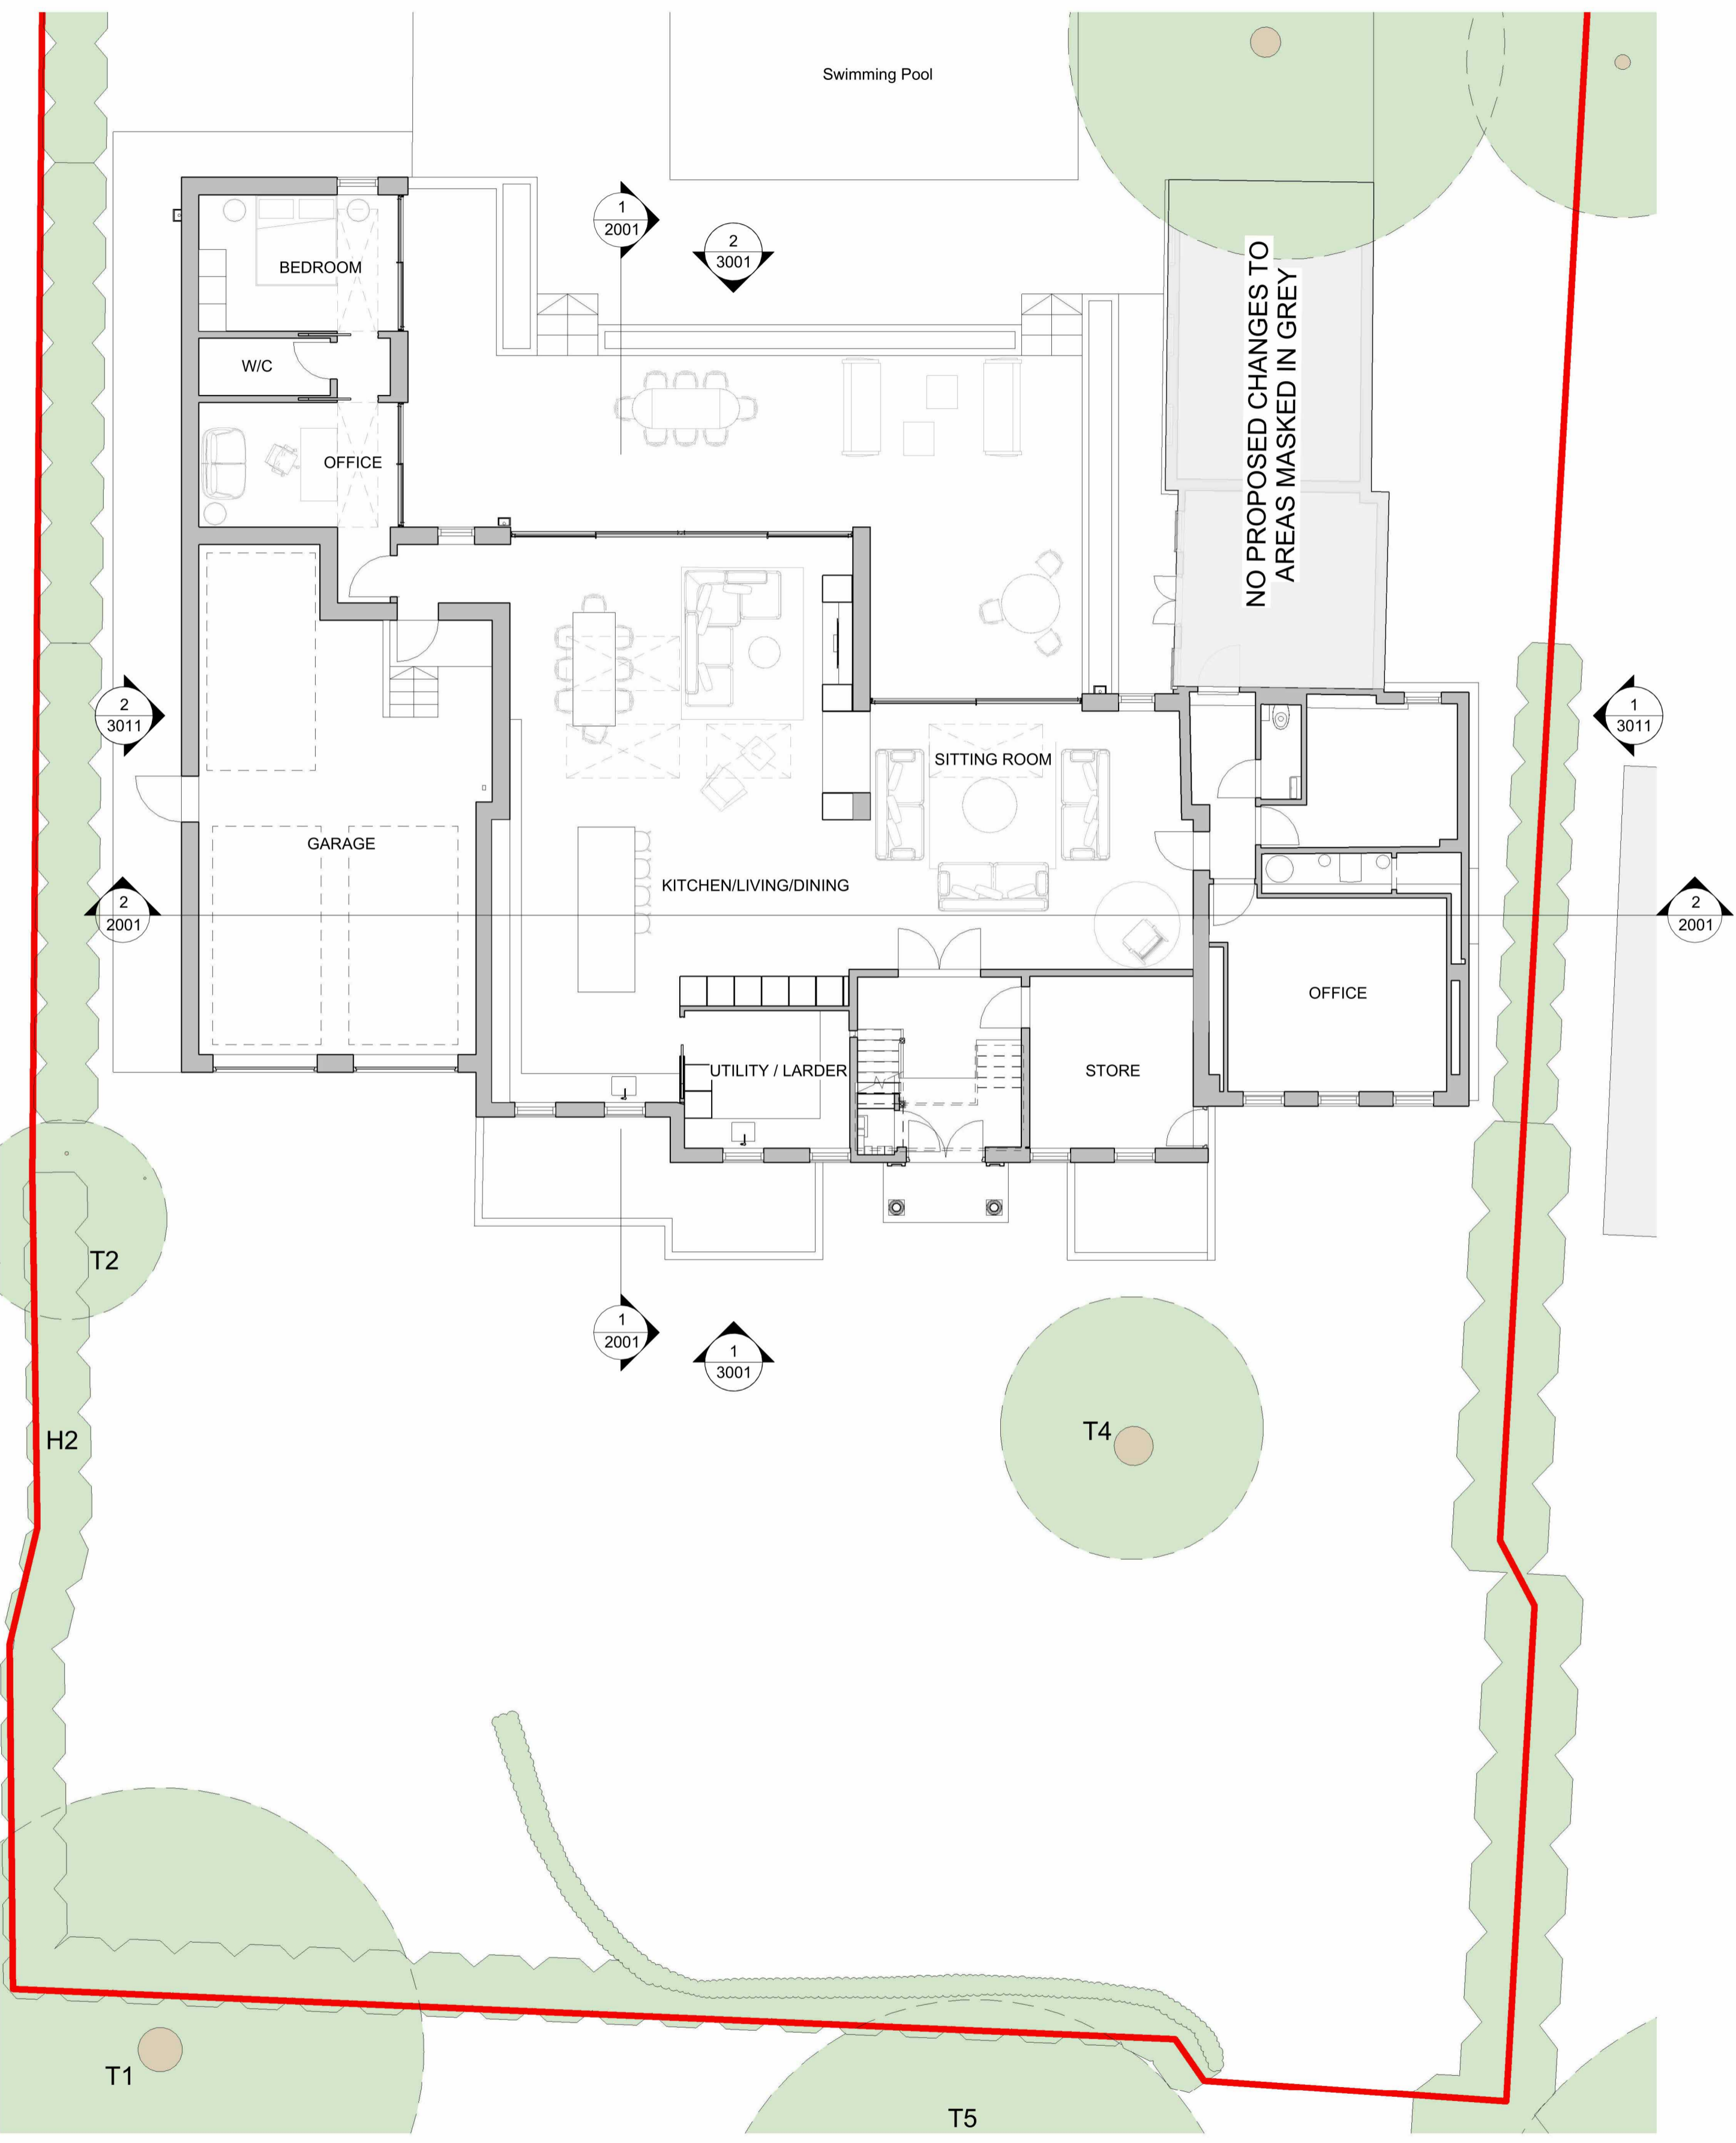

2 First Floor Plan - Proposed
1002 1:100

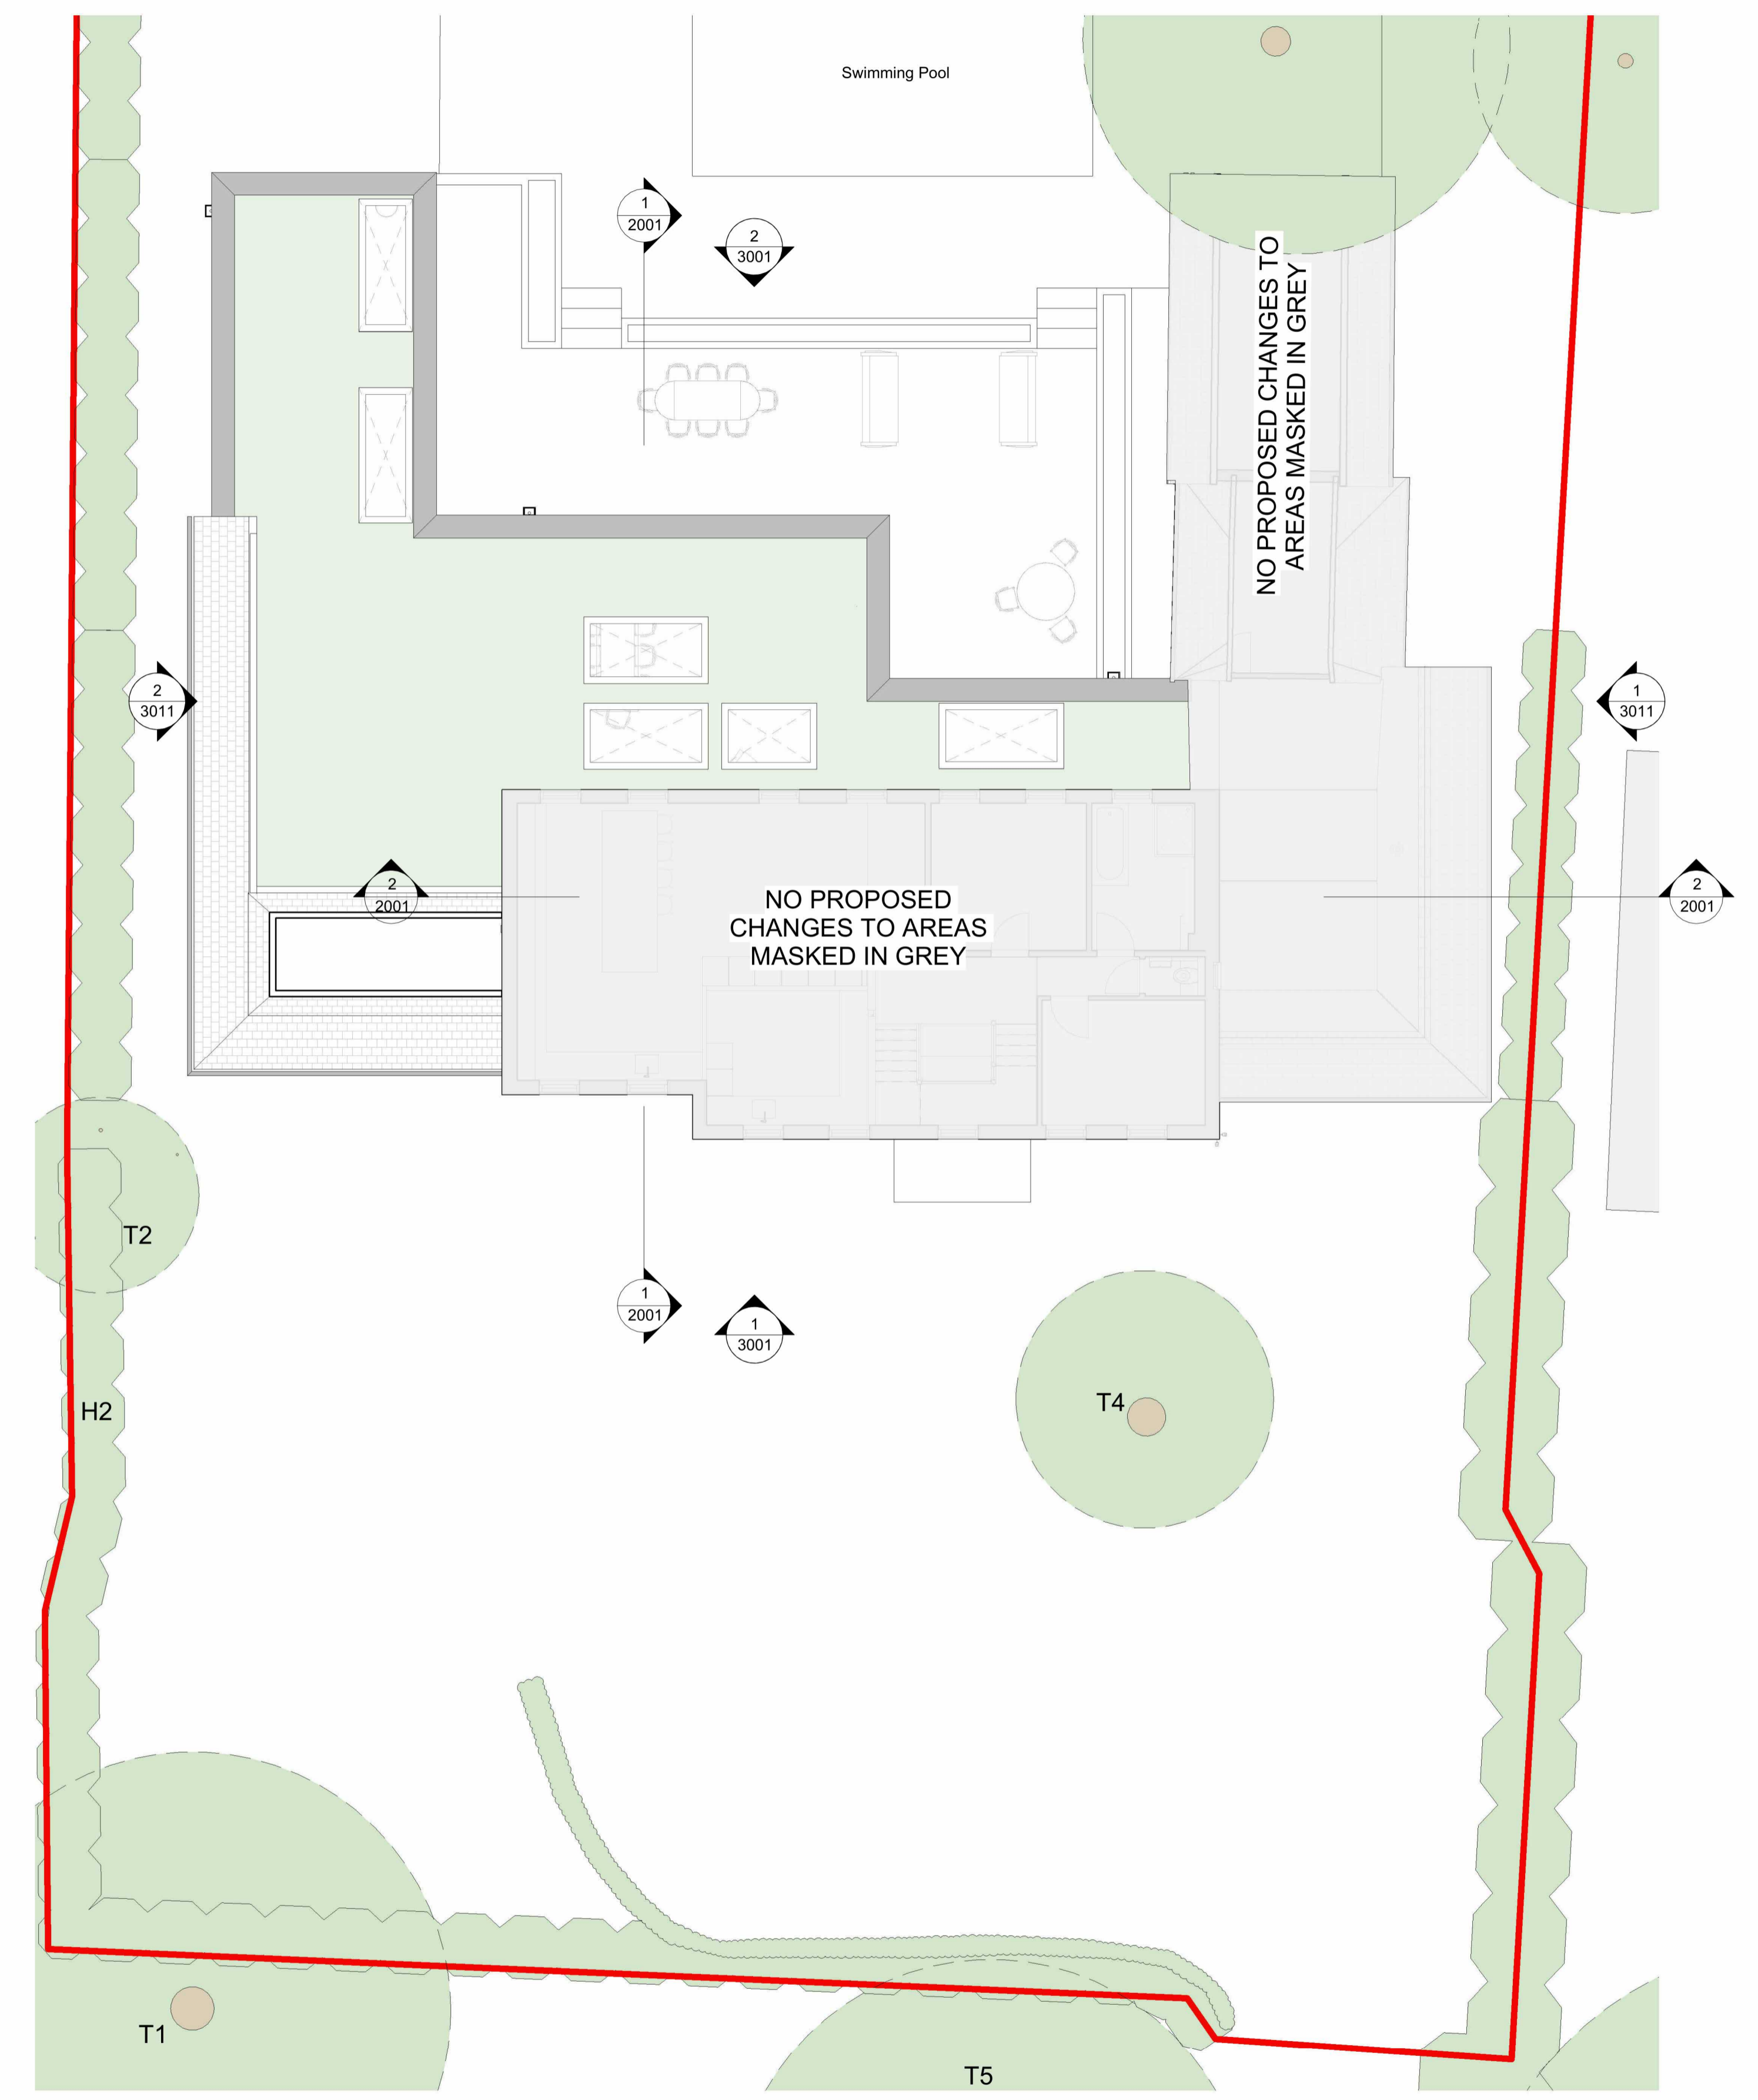

Drawing Reference:	Revision:	Drawing Status:
2306-HOST-ZZ-XX-DR-A-1002	P1	PLANNING
Scale @A1: 1:100	Issue Date:	Drawing Title:
Drawn By: JG Checked By: JG	15.02.24	Ground & First Floor Plan - Proposed
Project Title:		
2306-The Old Rectory		

Rev	Date	Note	CHKD
P1	15.02.24	PLANNING	JG

Notes:

GENERAL NOTES:
 Dimensions, areas and levels where given are only approximate and subject to site survey. All dimensions are to be checked on site. Any discrepancies or variations are to be reported to the architect before work commences.
 Electronic data / drawings are issued as "read only" and should not be interrogated for measurement. All dimensions and levels should be read, only from those values stated in text, on the drawing.

