



**1** Ground Floor Plan - Existing  
1000 1:100

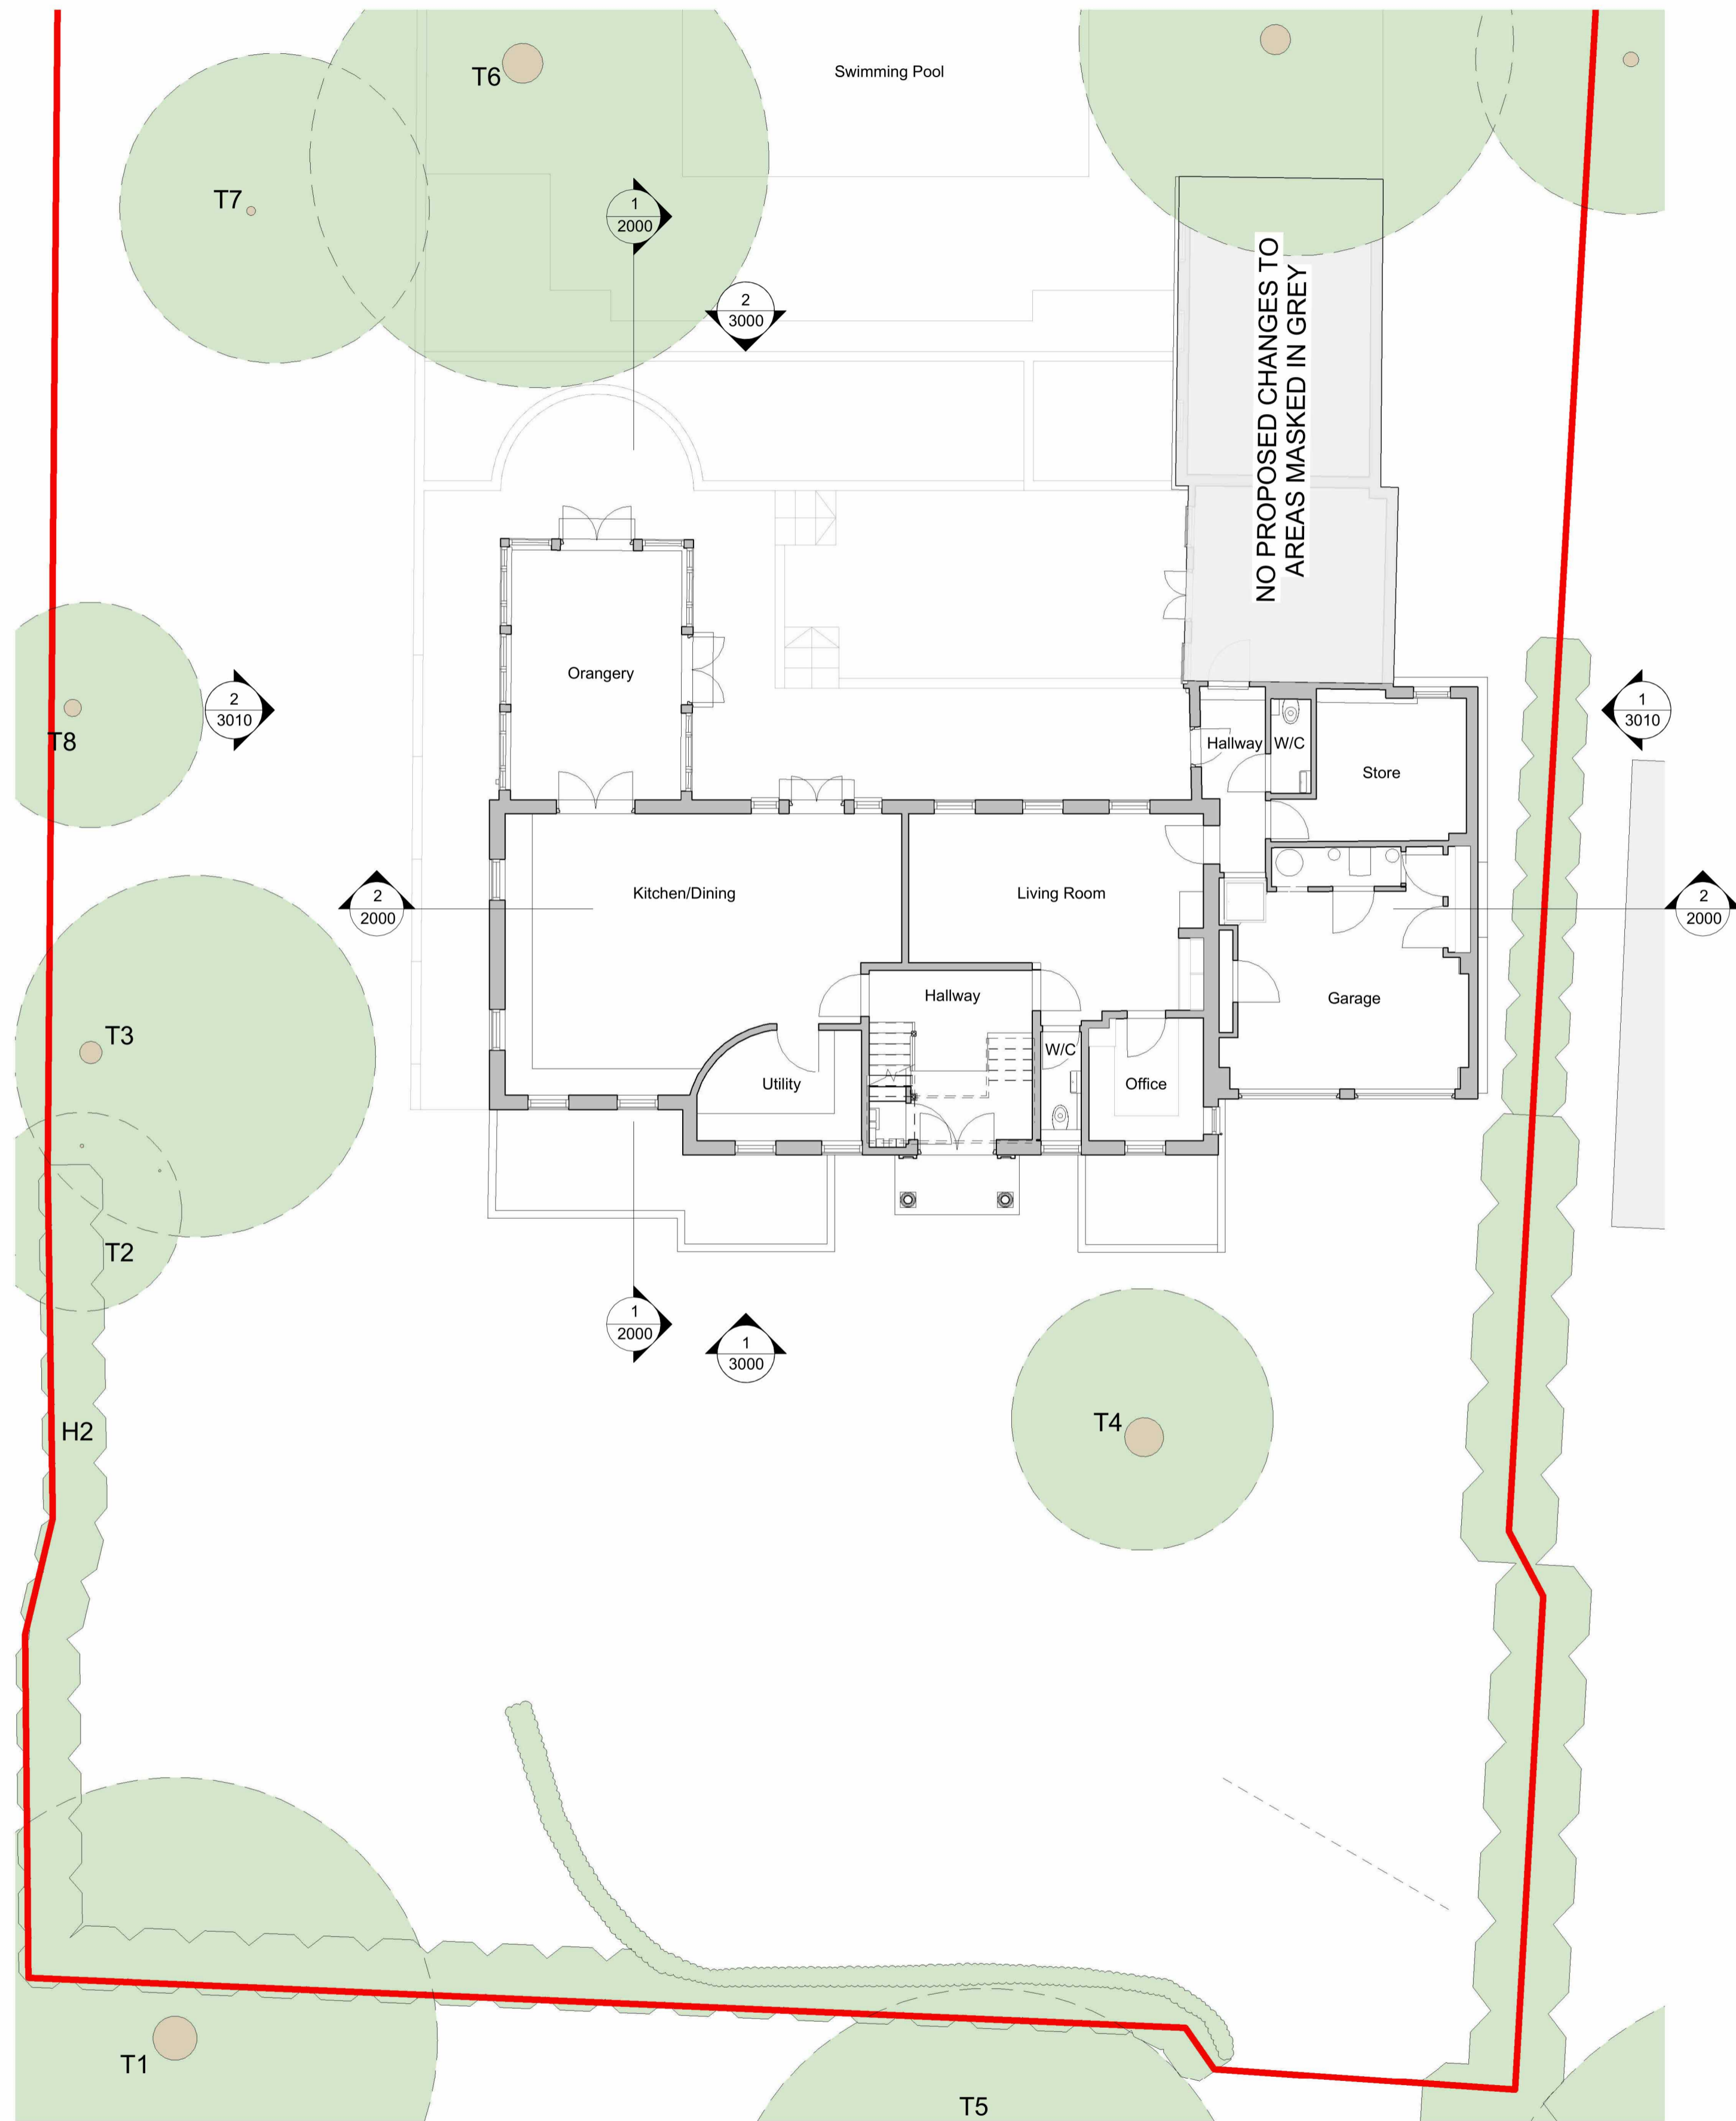

**2** First Floor Plan - Existing  
1000 1:100

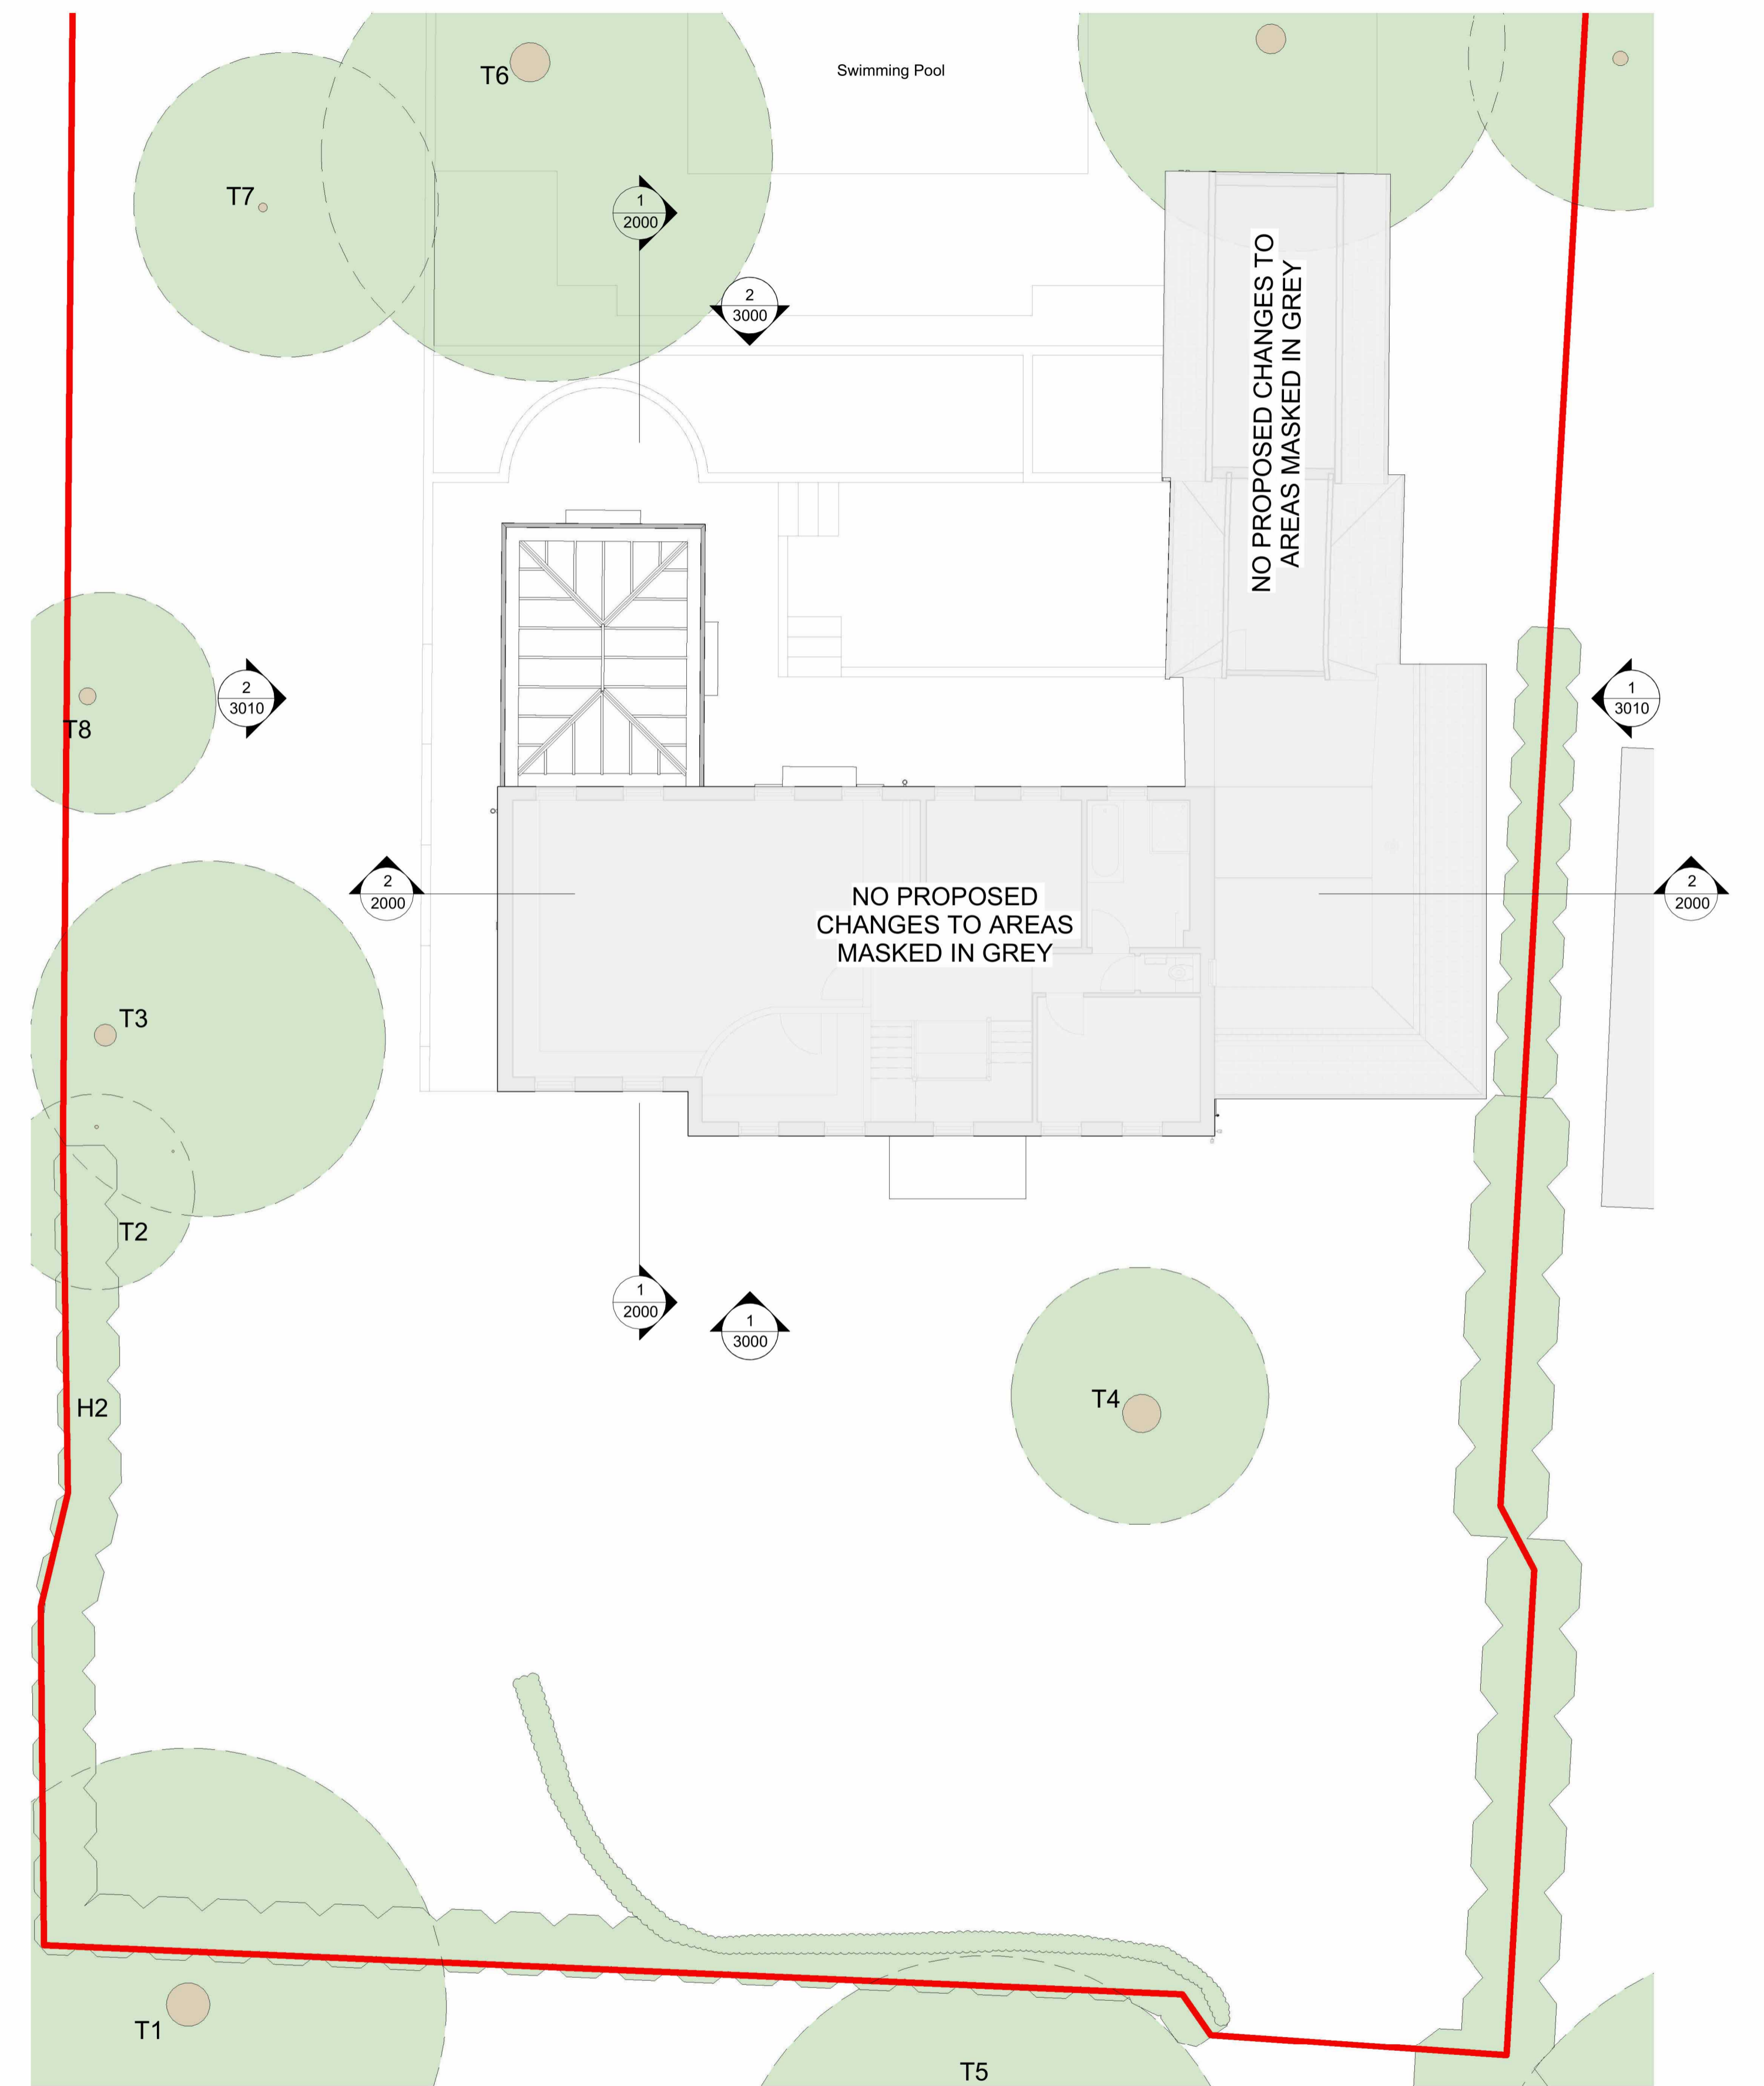

Drawing Reference:  
**2306-HOST-ZZ-XX-DR-A-1000**

Revision:  
**P1**

Scale @A1: 1 : 100  
Drawn By: JG | Checked By: JG

Project Title:  
**2306-The Old Rectory**

Drawing Status:  
**PLANNING**

Drawing Title:  
**Ground & First Floor Plan - Existing**

Issue Date:  
15.02.24

Rev	Date	Note	CHKD
P1	15.02.24	PLANNING	JG

Notes:

GENERAL NOTES:  
Dimensions, areas and levels where given are only approximate and subject to site survey. All dimensions are to be checked on site. Any discrepancies or variations are to be reported to the architect before work commences.  
Electronic data / drawings are issued as "read only" and should not be interrogated for measurement. All dimensions and levels should be read, only from those values stated in text, on the drawing.

