
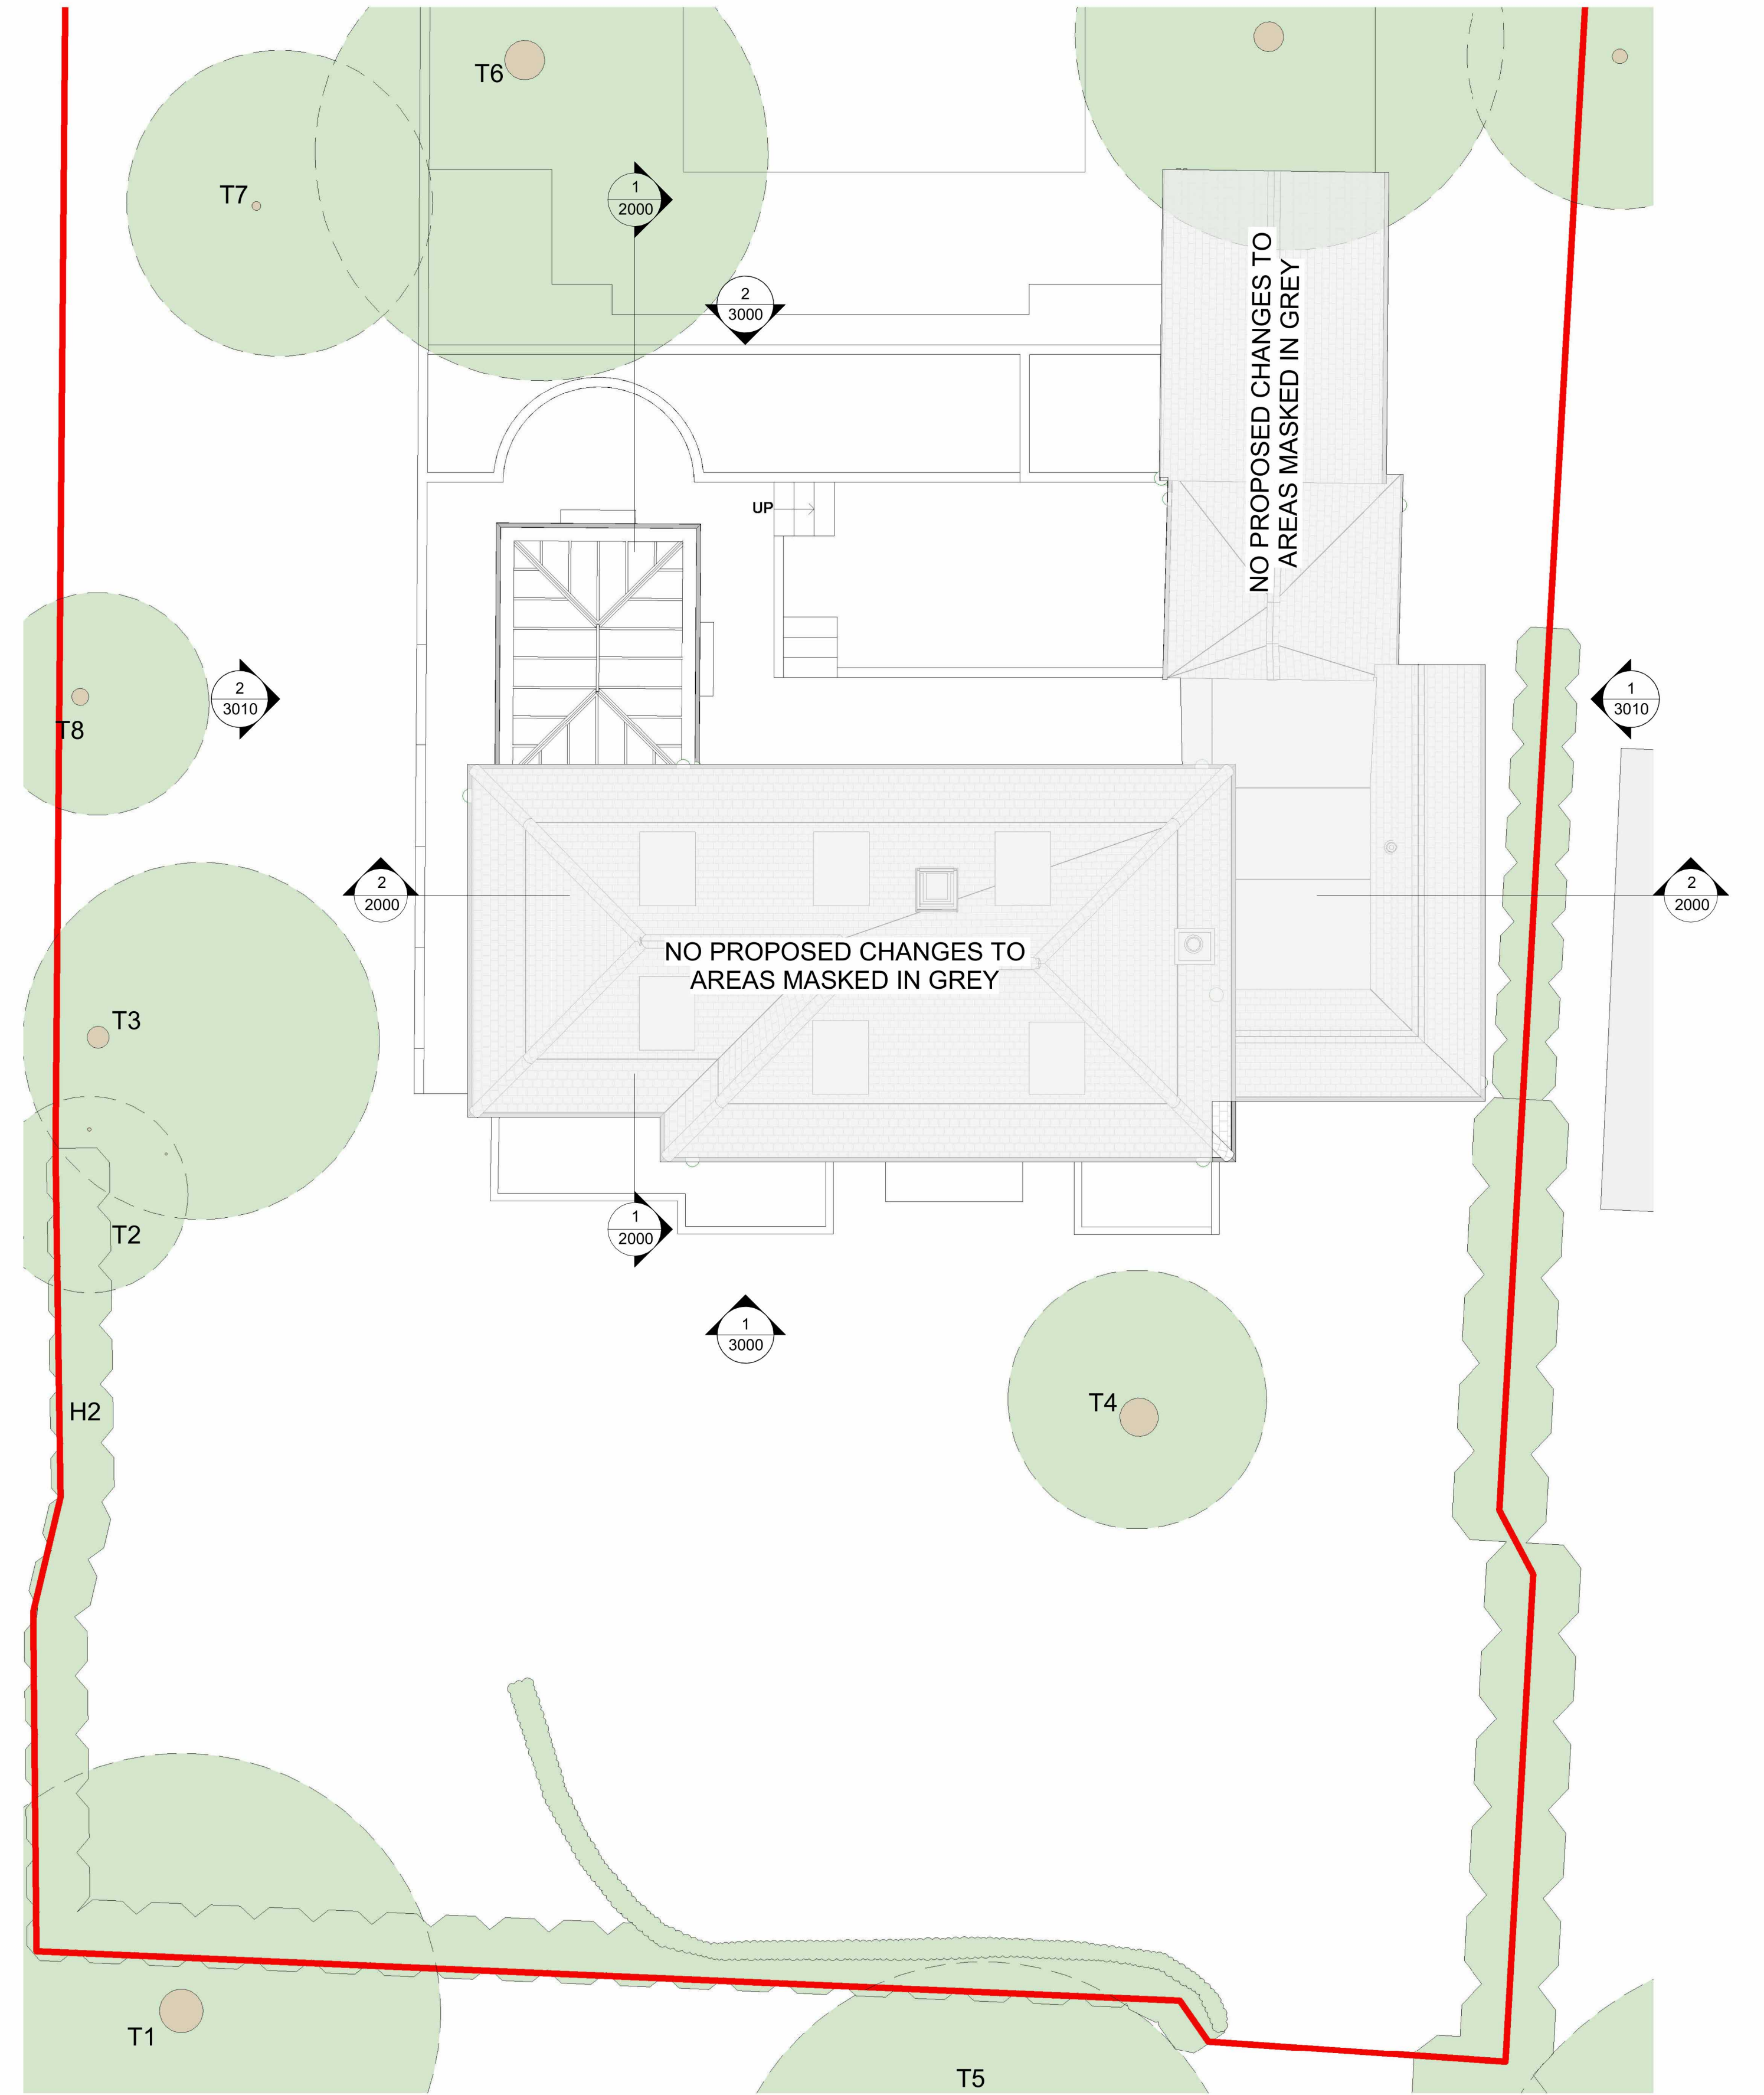


**1** Loft Plan - Existing  
1010 1:100


**2** Roof Plan - Existing  
1010 1:100

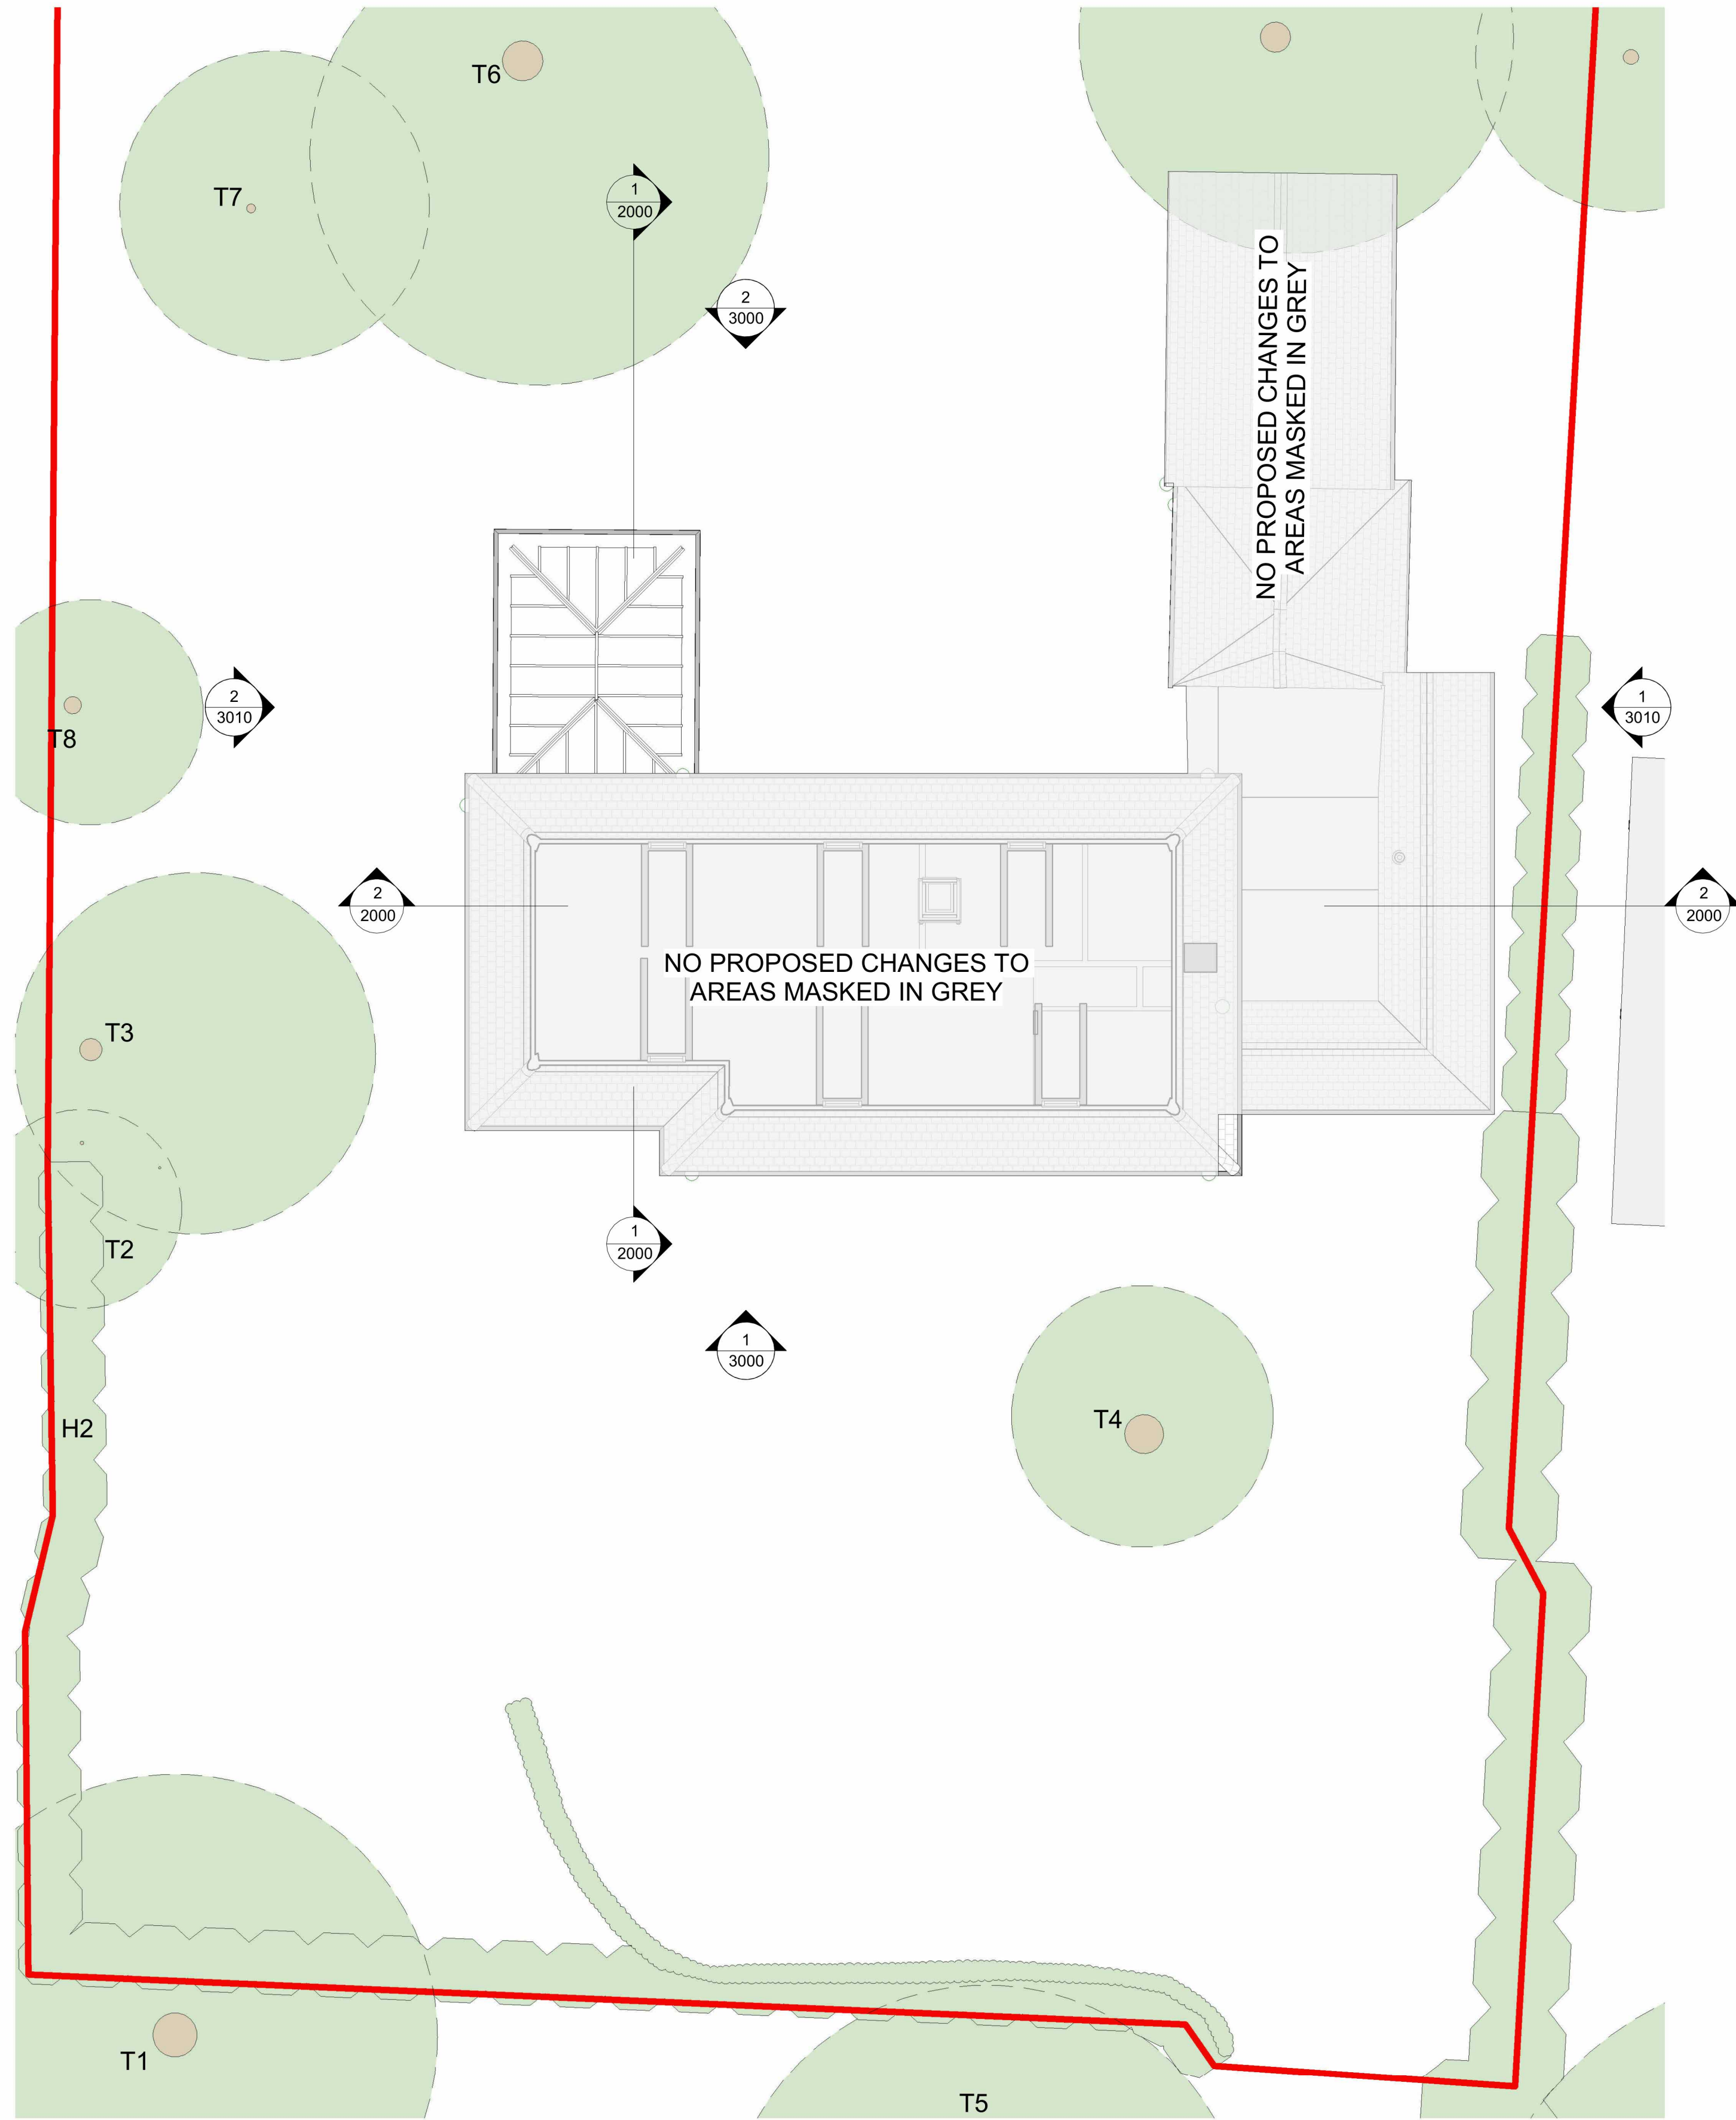

Drawing Reference:	Revision:	Drawing Status:
<b>2306-HOST-ZZ-XX-DR-A-1010</b>	<b>P1</b>	<b>PLANNING</b>
Scale @A1: 1:100	Issue Date:	
Drawn By: JG   Checked By: JG	15.02.24	
Project Title:		
<b>2306-The Old Rectory</b>		

Rev	Date	Note	CHKD
P1	15.02.24	PLANNING	JG

Notes:			
GENERAL NOTES: Dimensions, areas and levels where given are only approximate and subject to site survey. All dimensions are to be checked on site. Any discrepancies or variations are to be reported to the architect before work commences. Electronic data / drawings are issued as "read only" and should not be interrogated for measurement. All dimensions and levels should be read, only from those values stated in text, on the drawing.			

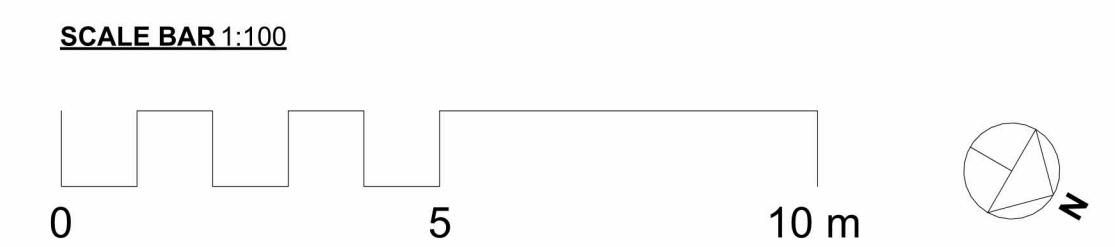

host

www.host-architecture.co.uk  
info@host-architecture.co.uk