
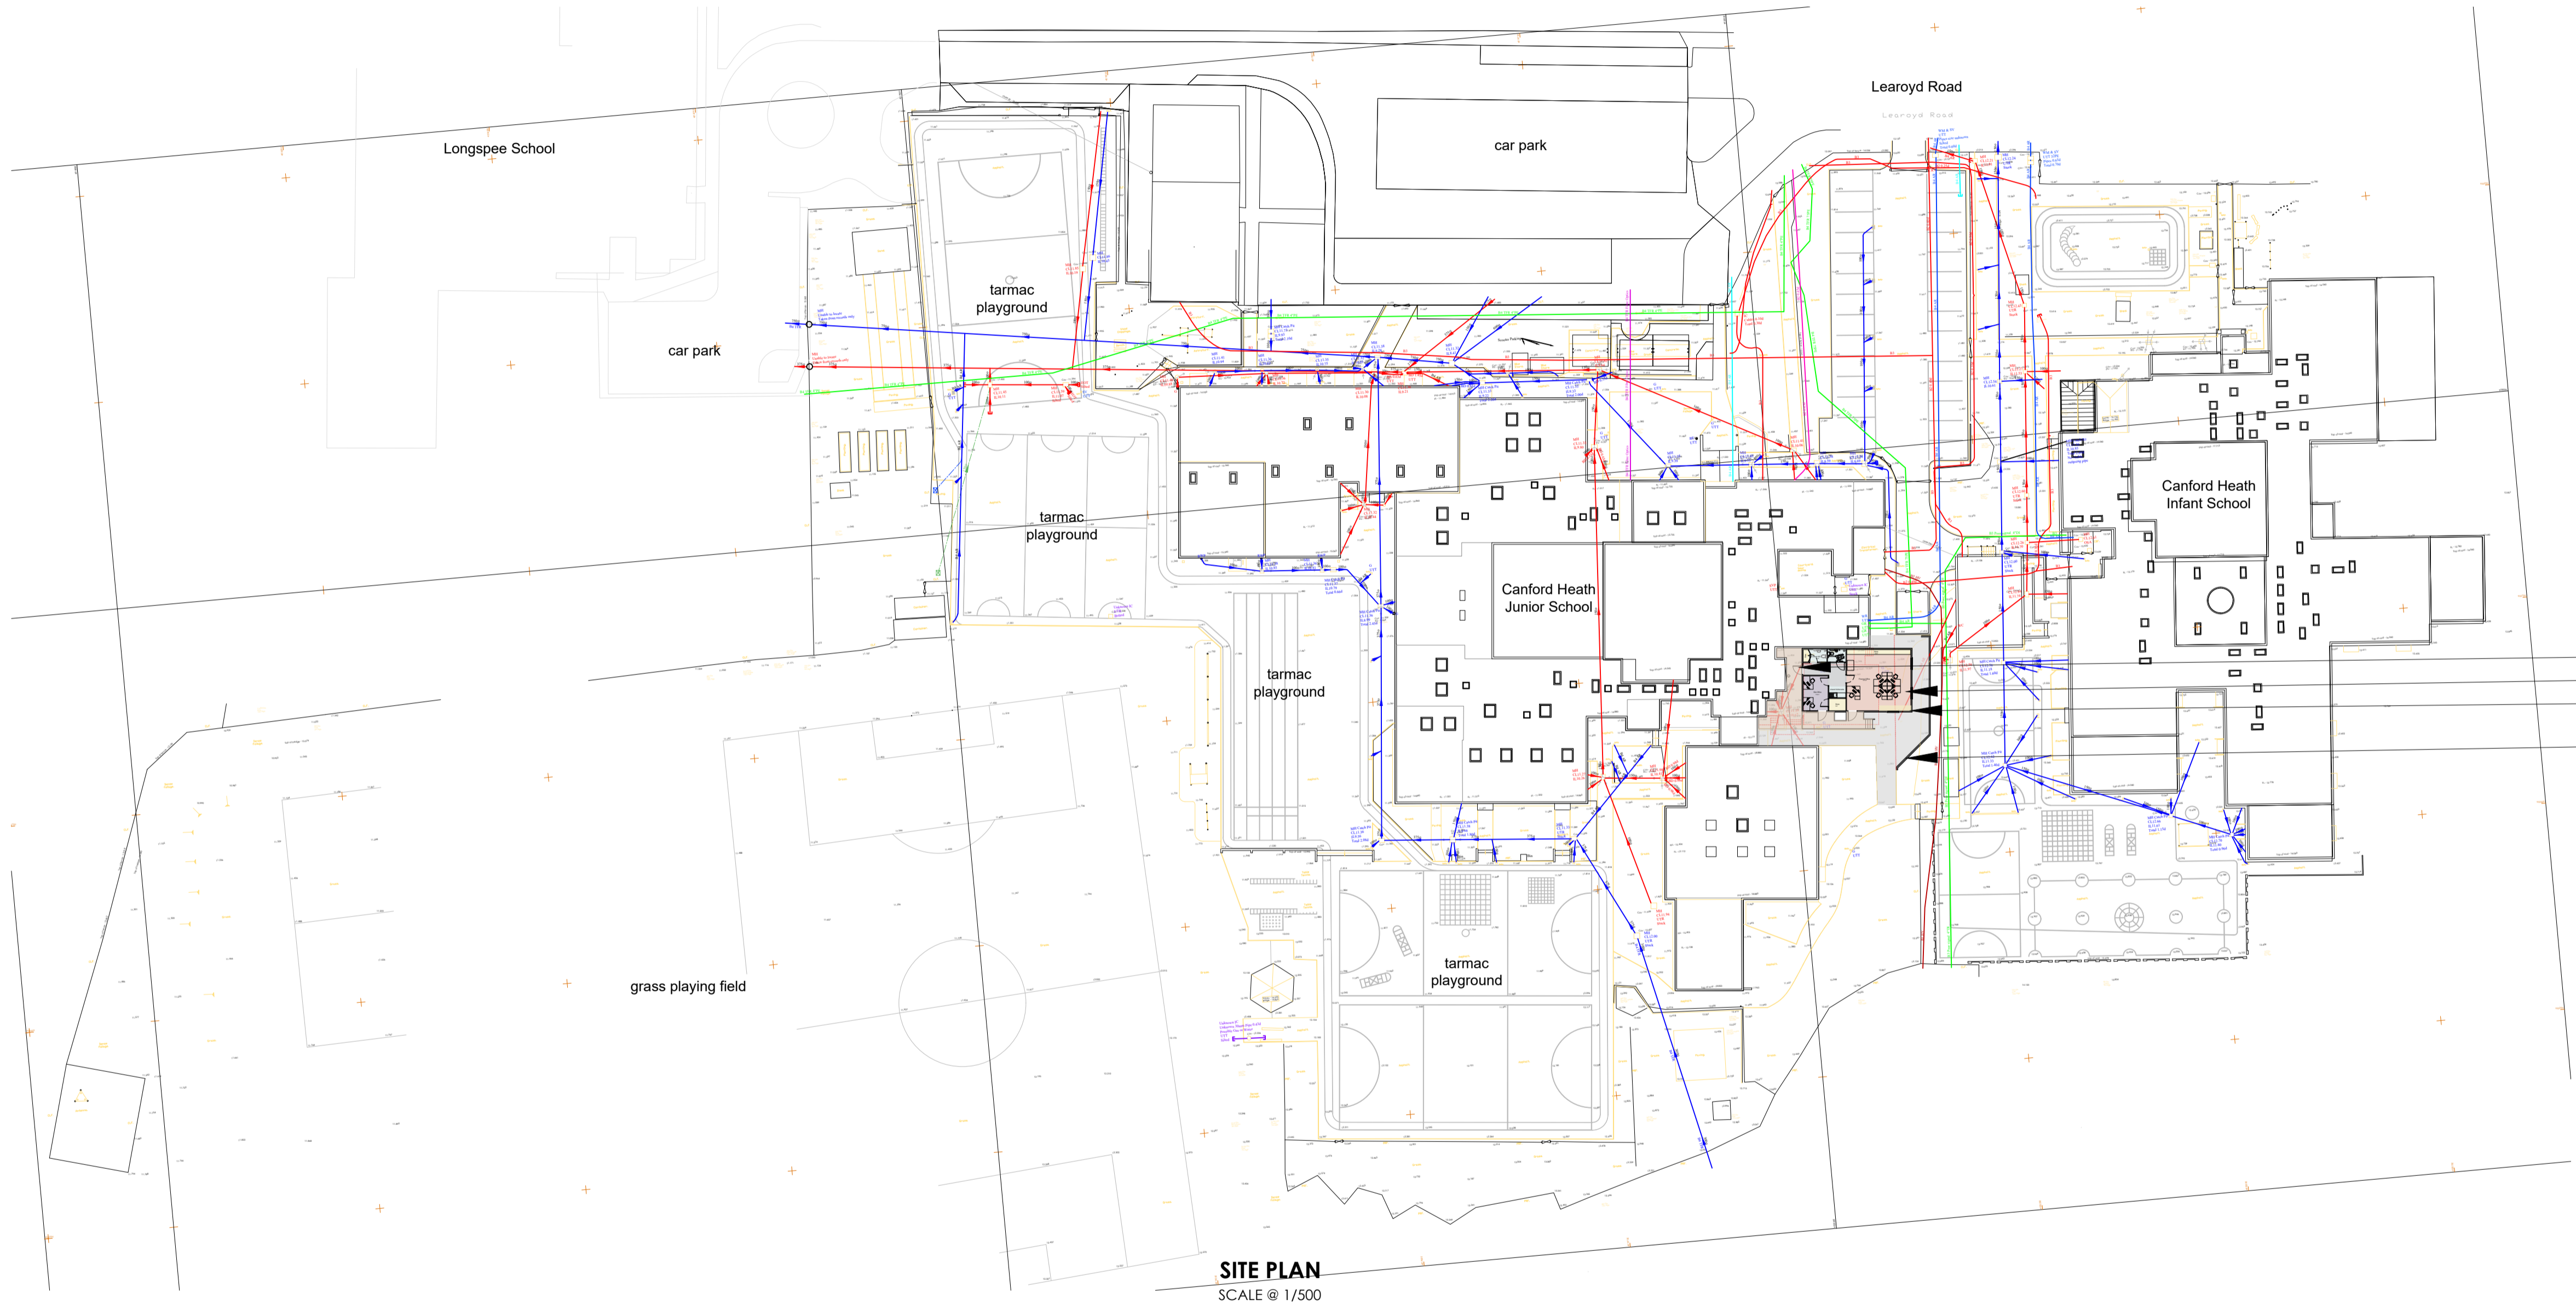
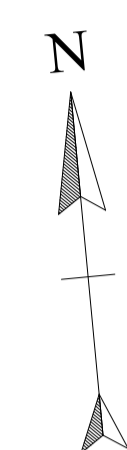


NOTES

Coomber Associates Ltd cannot warrant the accuracy of property boundary lines. Do not scale from drawings. Contractors/subcontractors must obtain site dimensions prior to manufacturing. This drawing is COPYRIGHT and it may not be reproduced without the permission of Coomber Associates Ltd

LEGEND

Actual size @ A1

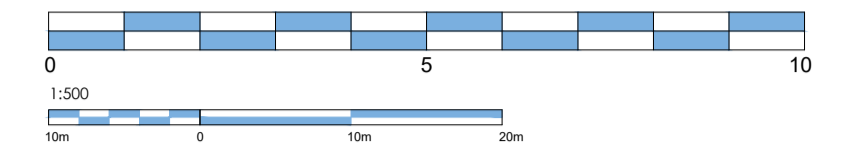

- NEW FOUL WATER DRAIN CONNECT TO EXISTING
- PROPOSED MODULAR BUILDING
- NEW SURFACE WATER DRAIN CONNECT TO EXISTING
- PROPOSED RETAINING WALL

SITE PLAN
SCALE @ 1/500

| No | Details | Date | By |
|----|---------|------|----|
| | | | |
| | | | |
| | | | |

PROPOSED SLCN PROVISION
CANFORD HEATH JUNIOR SCHOOL
LEAROYD ROAD
CANFORD HEATH
BH17 8PJ

PROPOSED SITE / BLOCK PLAN

| | |
|---------------------|-------------|
| Scale AS SHOWN @ A1 | Drawn by DR |
| Date February 2024 | Checked OC |
| Dwg 581 - P - 04 | Revision - |