
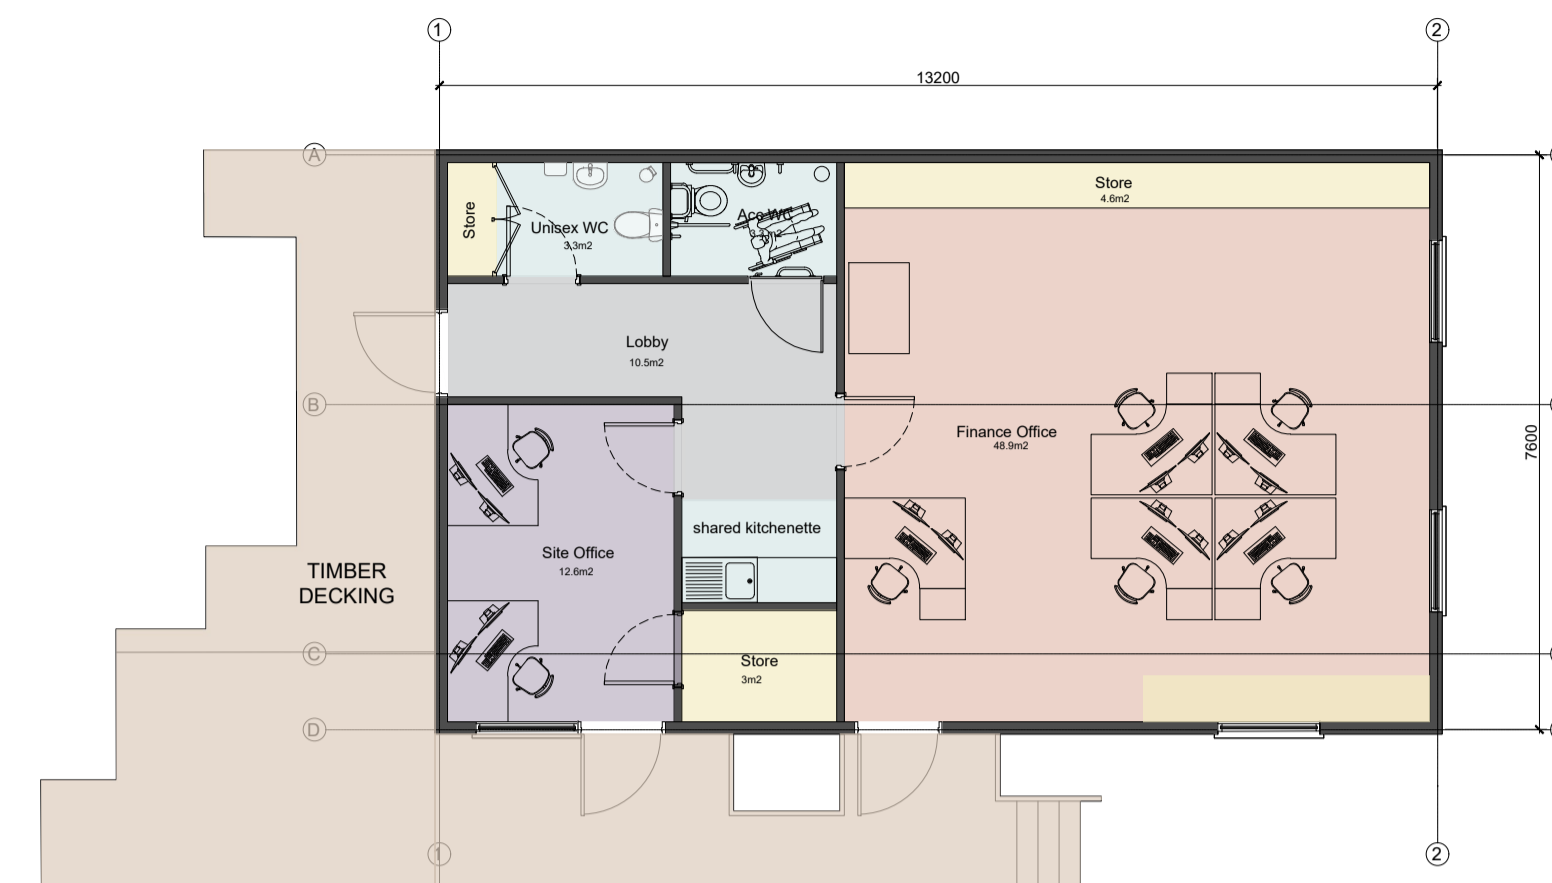


NOTES


Coomber Associates Ltd cannot warrant the accuracy of property boundary lines. Do not scale from drawings. Contractors/subcontractors must obtain site dimensions prior to manufacturing. This drawing is COPYRIGHT and it may not be reproduced without the permission of CoomberAssociates Ltd

LEGEND


Actual size @ A1

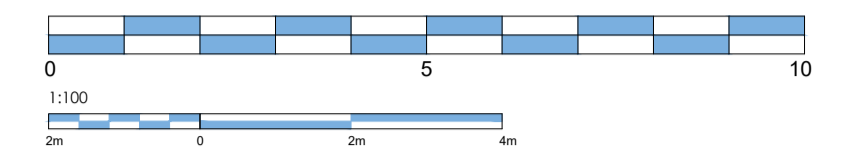


FLOOR PLAN
SCALE @ 1/100

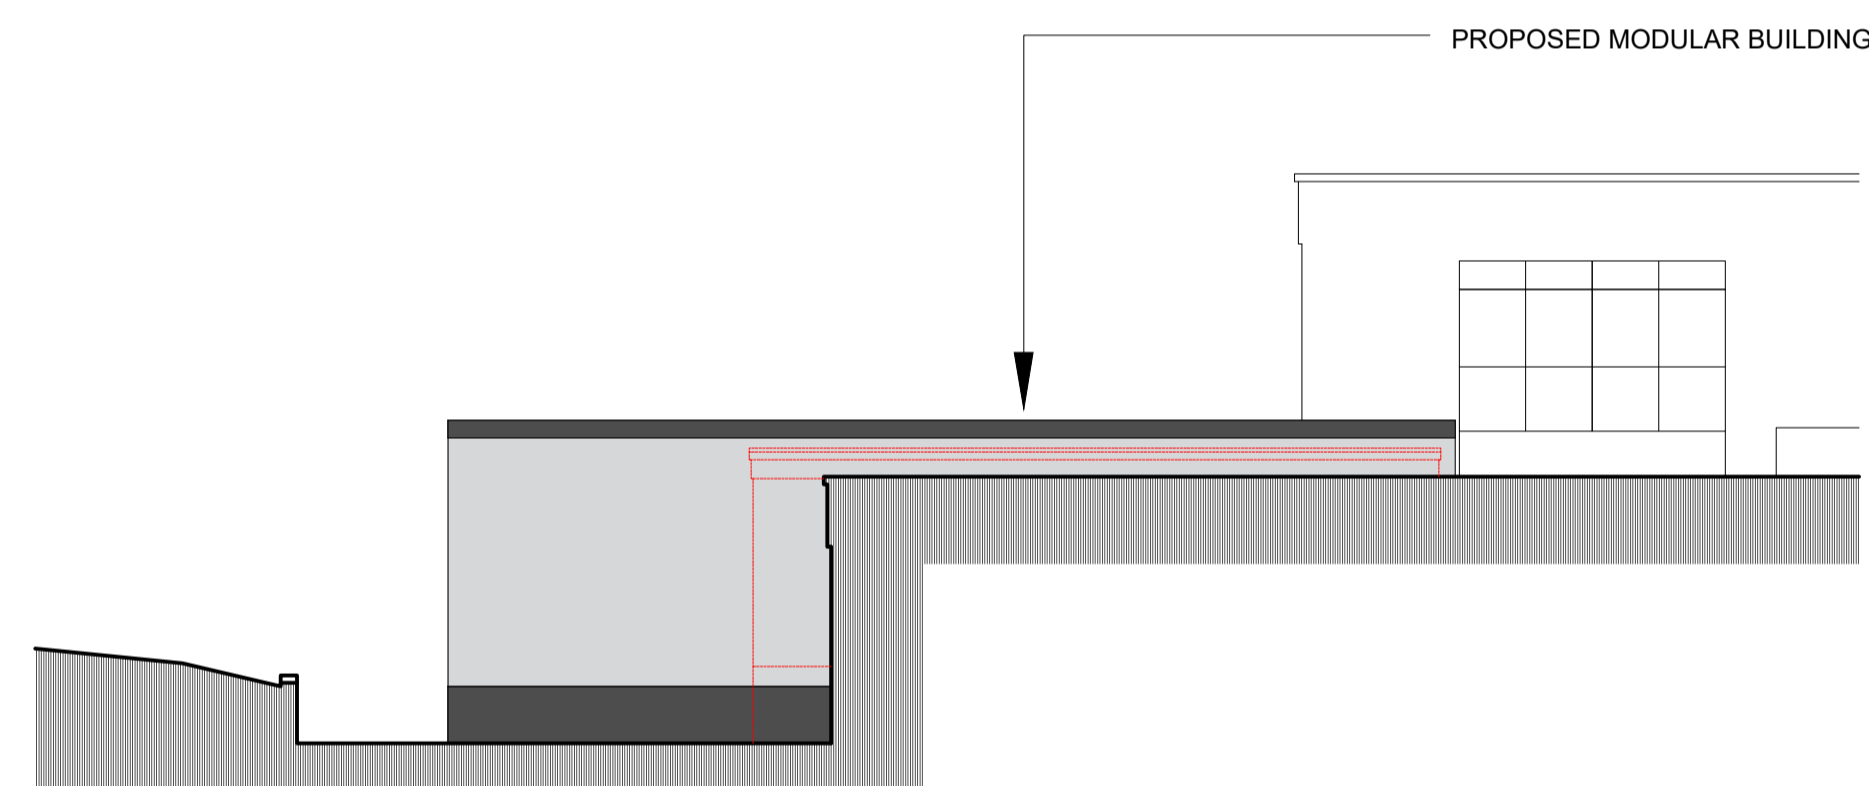

NORTH ELEVATION
SCALE @ 1/100

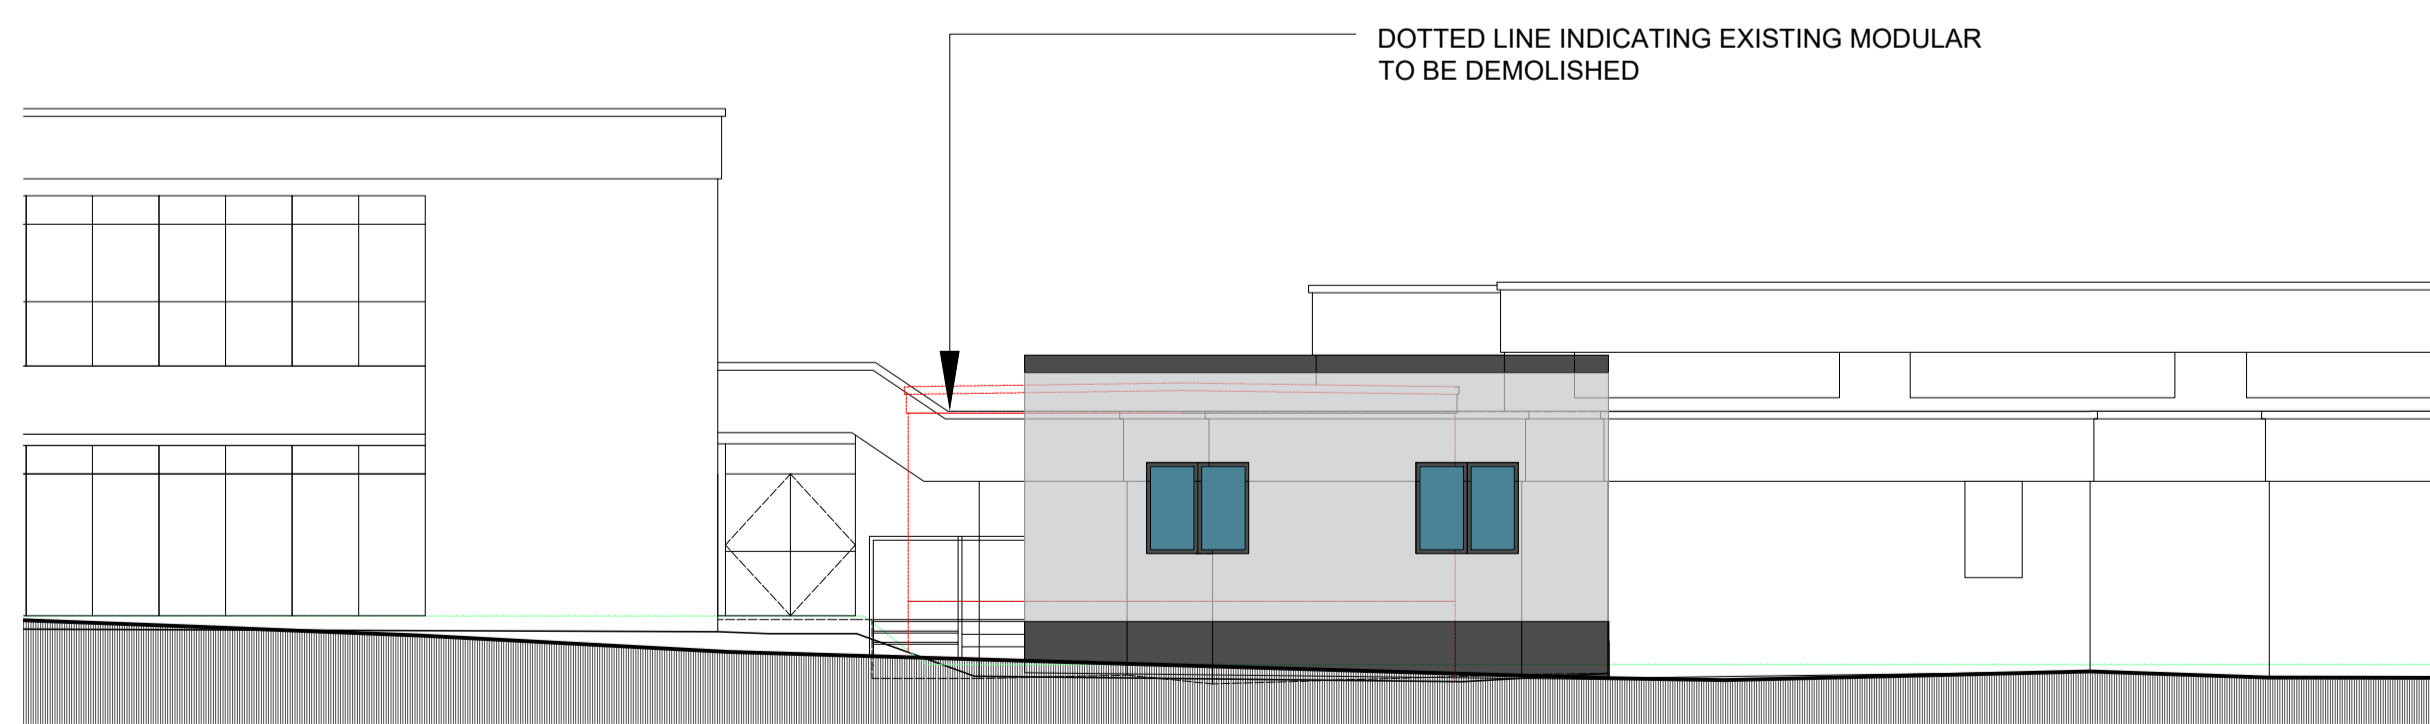

EAST ELEVATION
SCALE @ 1/100

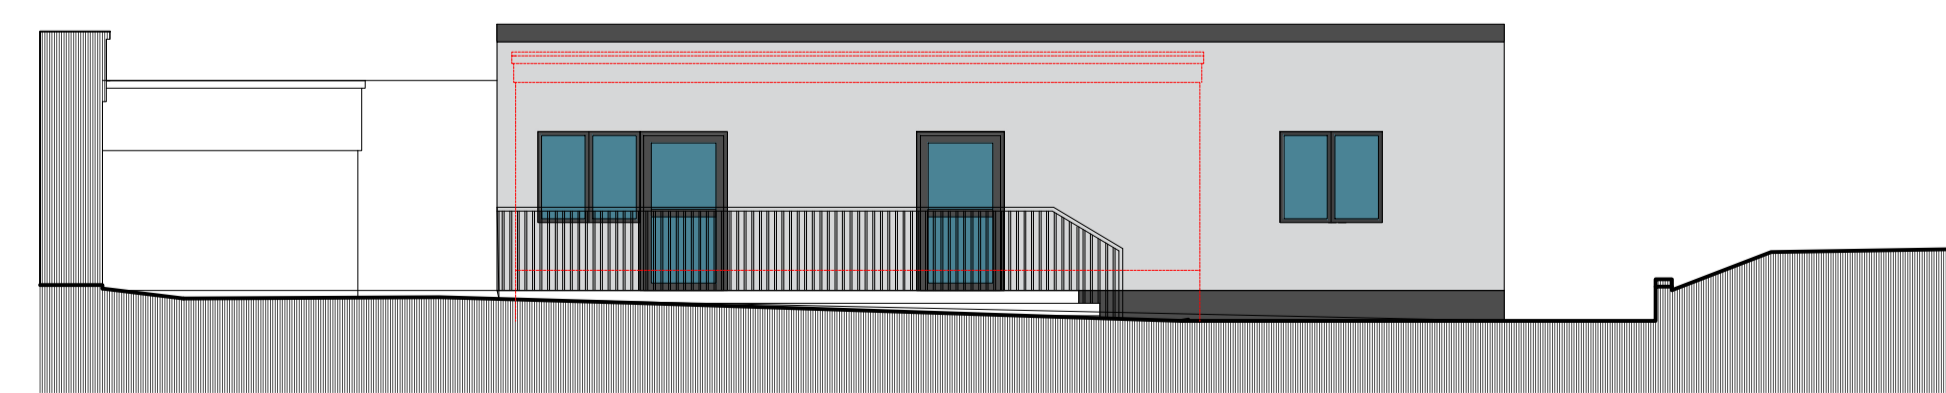

SOUTH ELEVATION
SCALE @ 1/100

No	Details	Date	By

PROPOSED SLCN PROVISION
CANFORD HEATH INFANT & JUNIOR SCHOOL
LEAROYD ROAD
CANFORD HEATH
BH17 8PJ

**PROPOSED MODULAR BUILDING
PLANS AND ELEVATIONS**

Scale AS SHOWN @ A1
Date February 2024

Drawn by DR
Checked OC

Dwg 581 - P - 05

Revision -