


PLANNING NOTES
-


DEMOLITION NOTES
-

CONSTRUCTION NOTES
-All dimensions must be checked on site and not scaled from this drawing.
-Responsibility is not accepted for errors made by others in scaling from this drawing. All construction information should be taken from figured dimensions only.

MAINTENANCE NOTES
-

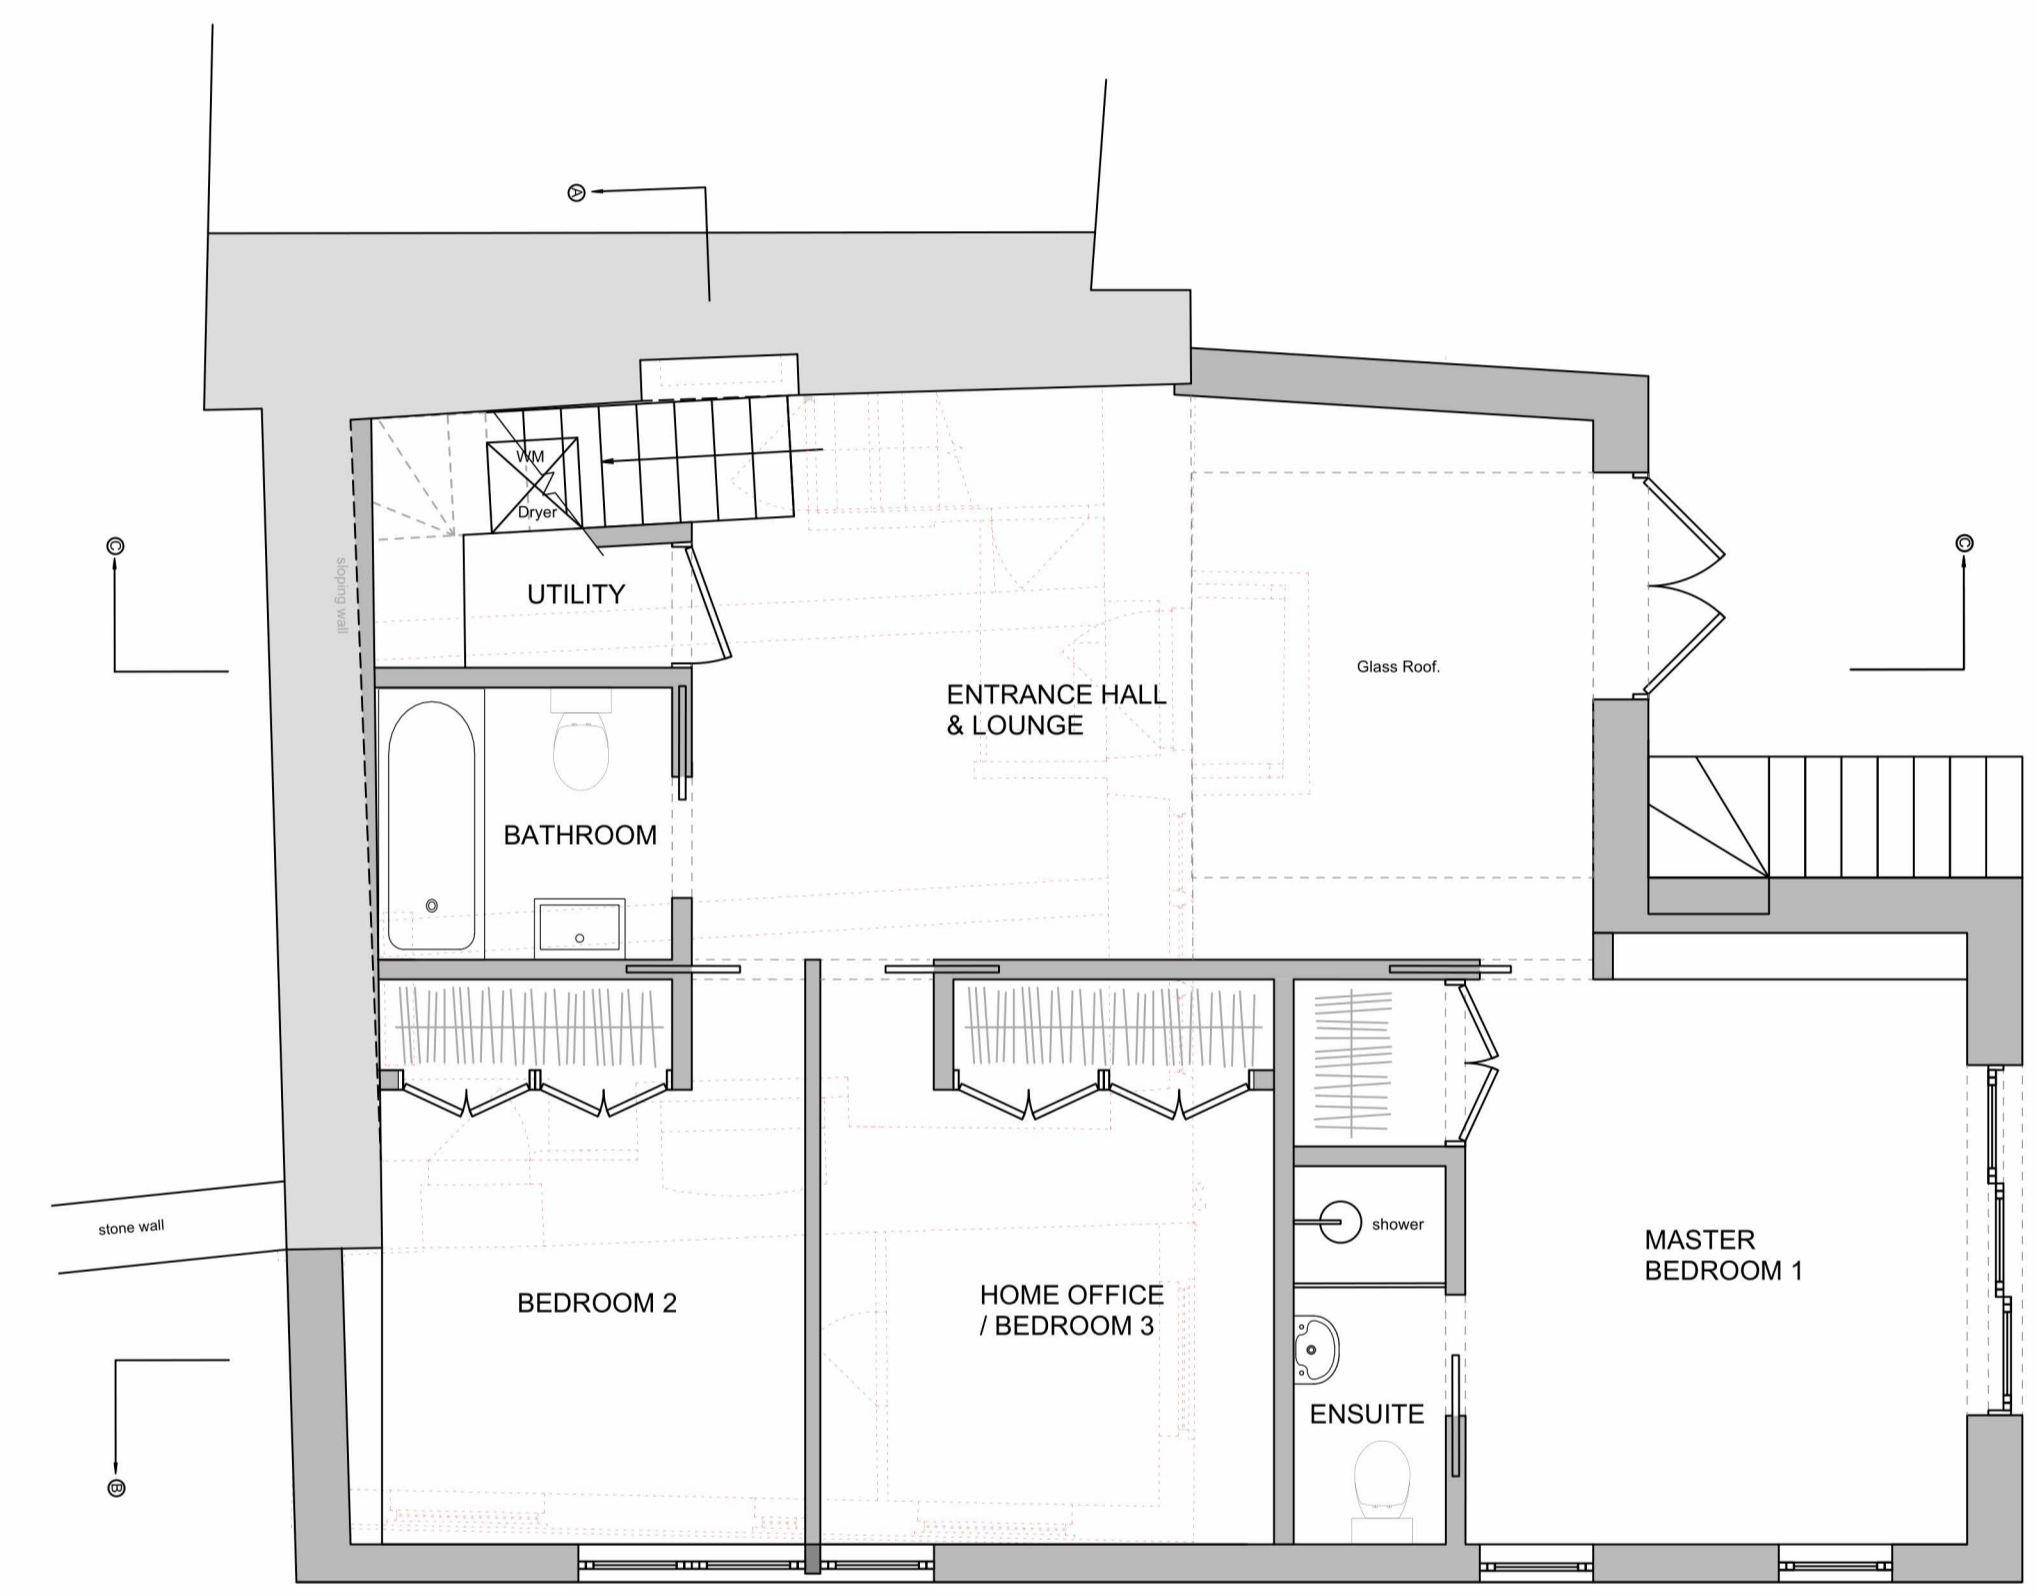

GROUND FLOOR PLAN

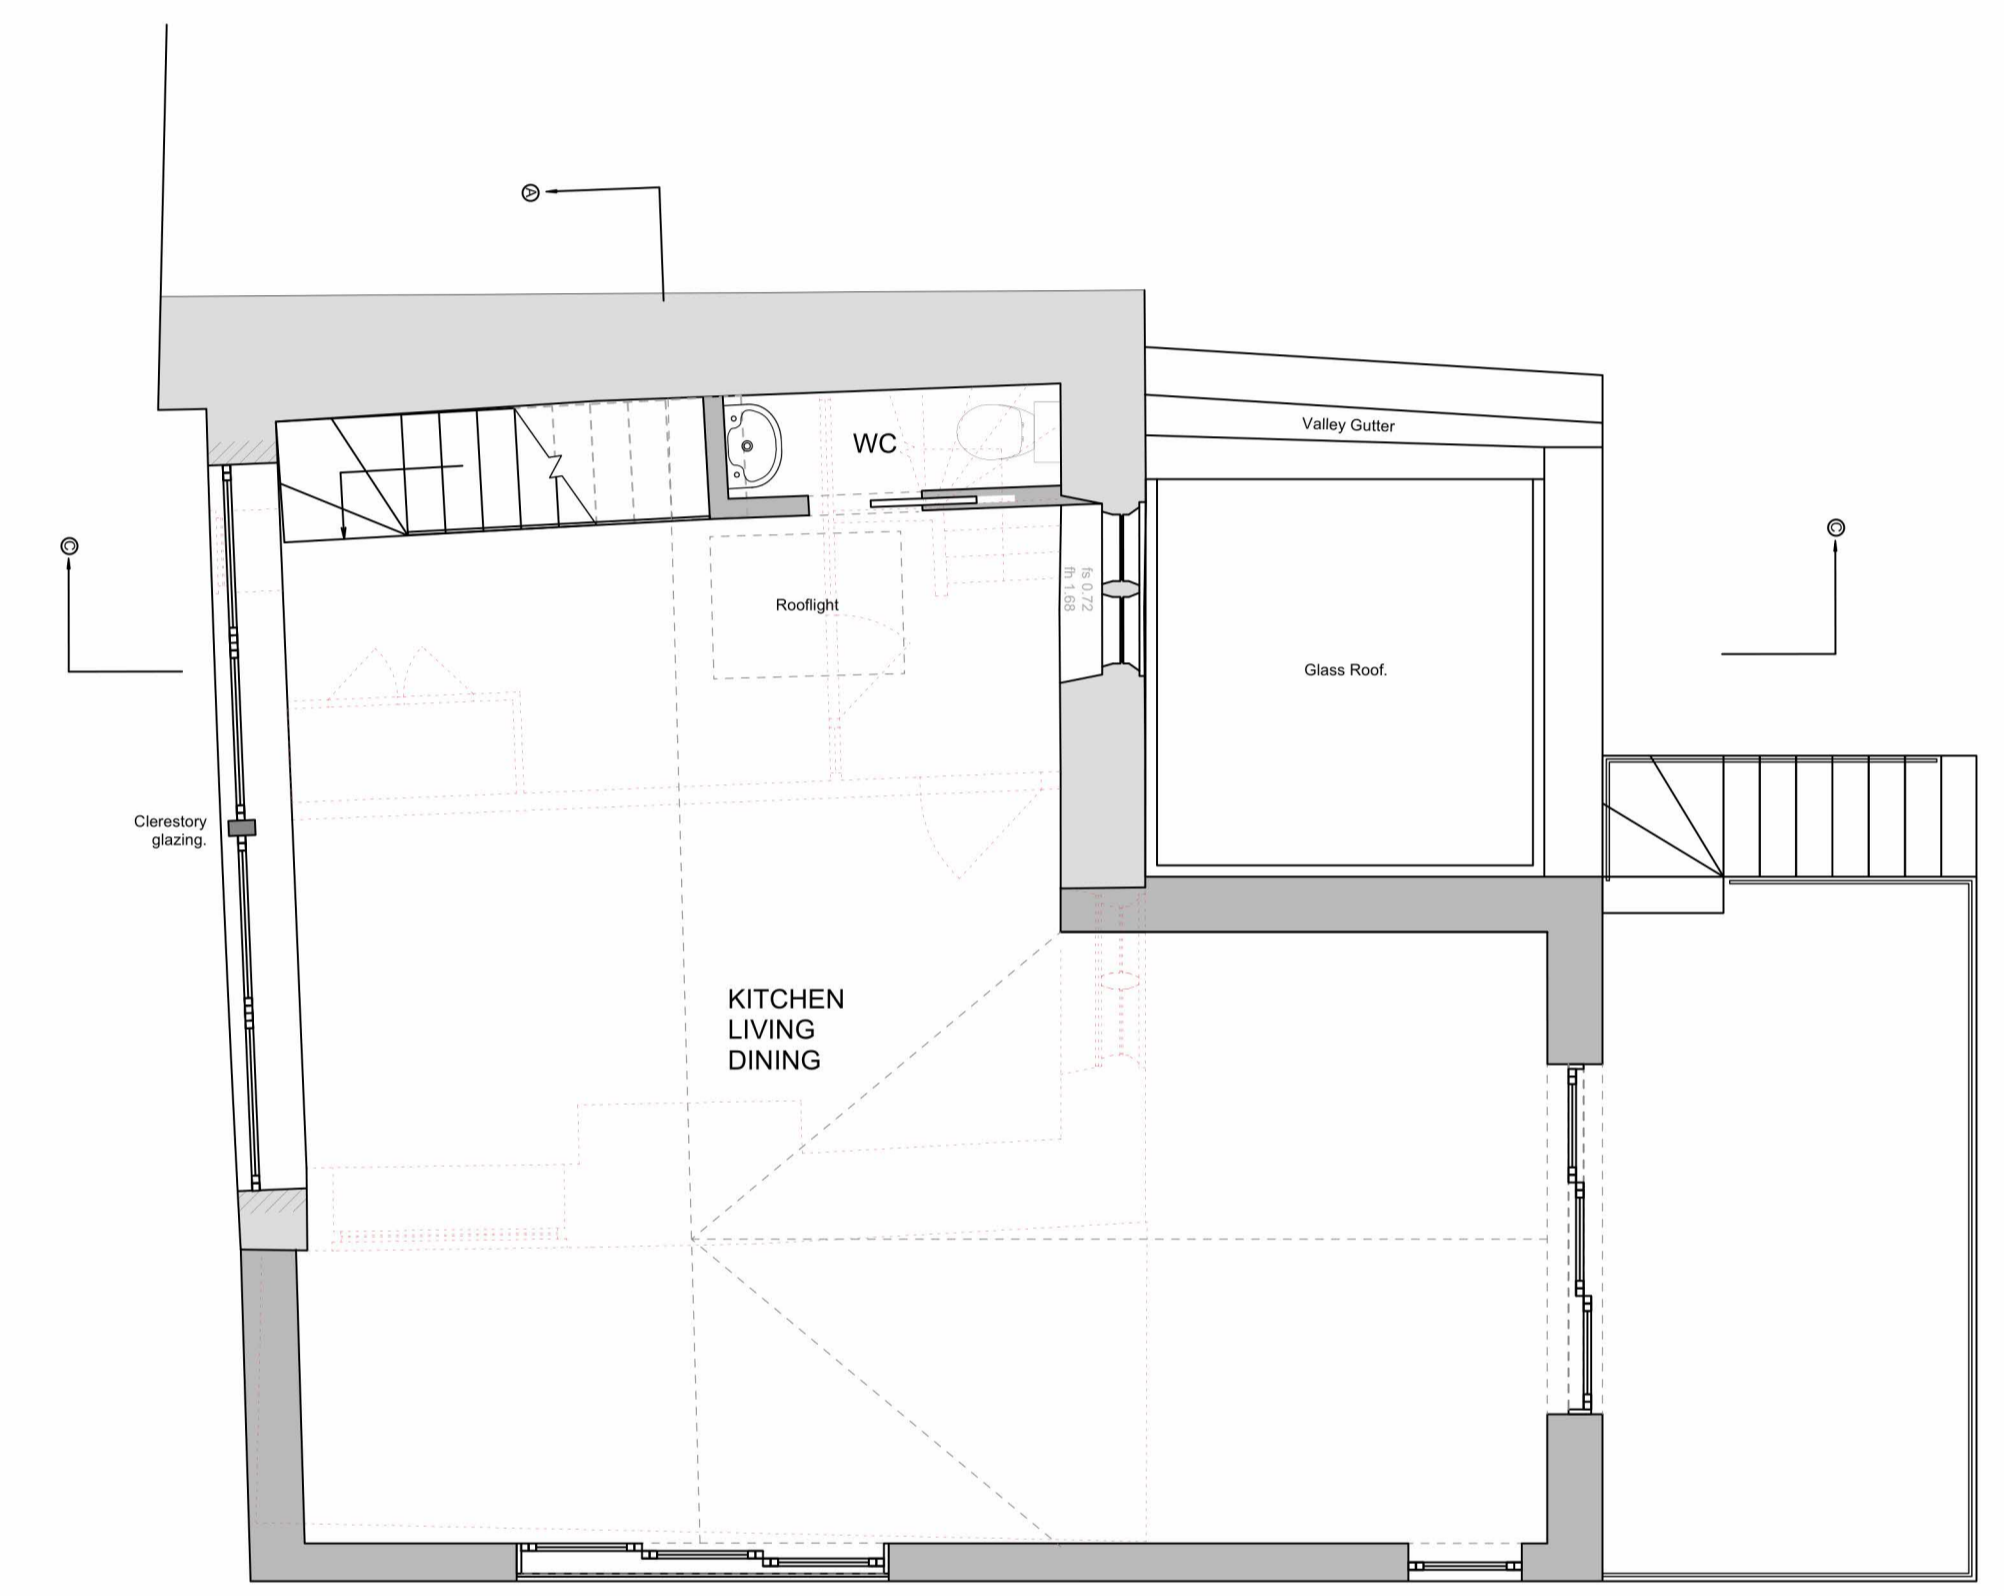


FIRST FLOOR PLAN

0 1 2 3 4 5 M
SCALE MEASUREMENTS SHOWN IN METRES.
ACCURACY OF SCALE CAN ONLY BE ASSURED ON
PROPERLY CALIBRATED MACHINERY

Revisions		
A	08.02.24	Drawing amended.

VERITY & BEVERLEY
ARCHITECTS DESIGNERS
The Coach House | 4 The Chipping | Tetbury | Glos. | GL8 8ET
Telephone: [REDACTED] | www.verity-beverley.co.uk

**BENTLEY COTTAGE
PAINSWICK**
**PROPOSED ALTERATIONS &
EXTENSION**
FLOOR PLANS
AS PROPOSED

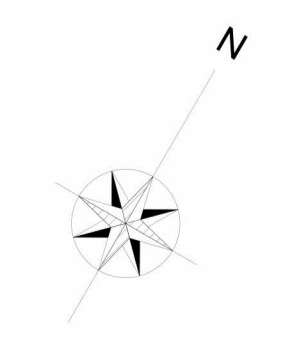

Scale: 1:50	23.1557/05
Date: Nov 2023	
Drawn: MAL	Revision
Size: A1	A

© Copyright