


GROUND FLOOR PLAN

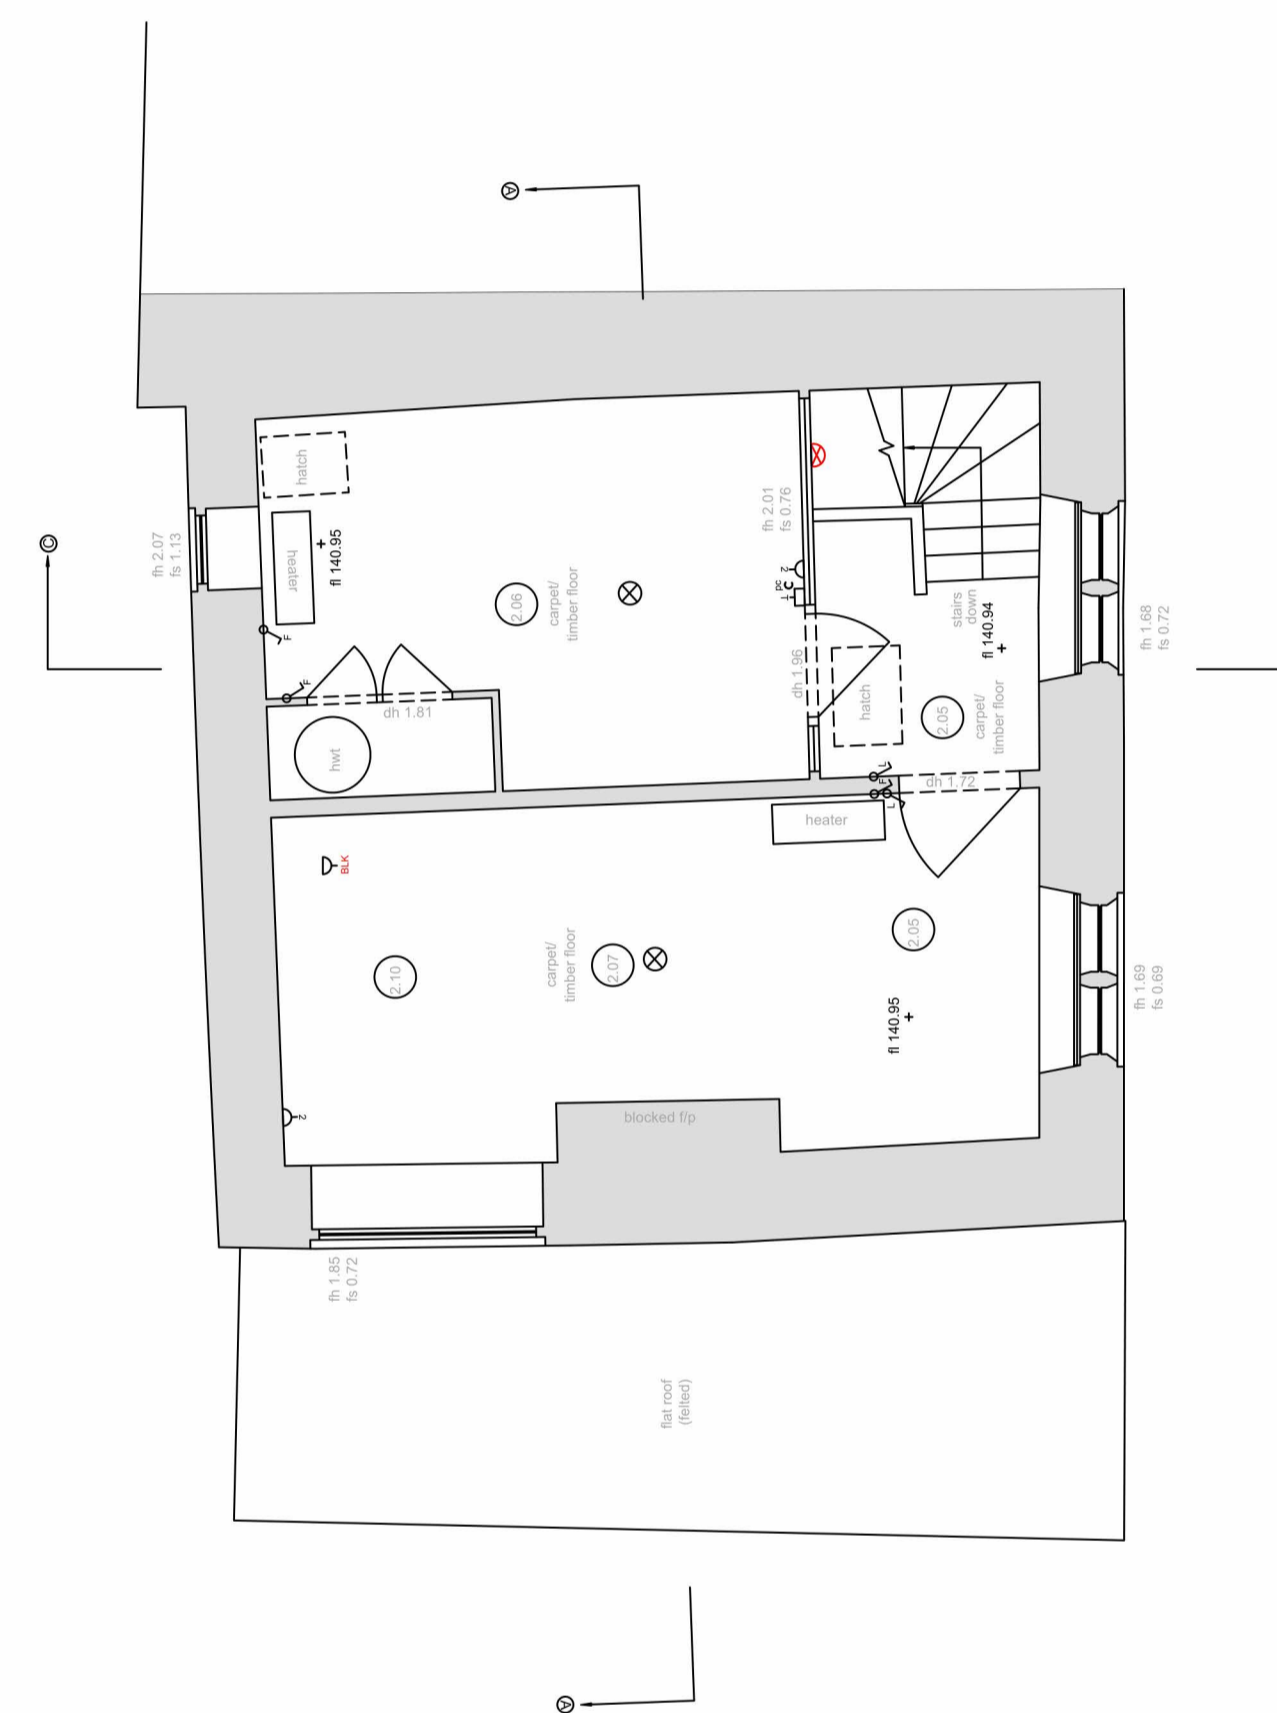

FIRST FLOOR PLAN

0 1 2 3 4 5 M  
 SCALE MEASUREMENTS SHOWN IN METRES.  
 ACCURACY OF SCALE CAN ONLY BE ASSURED ON  
 PROPERLY CALIBRATED MACHINERY

PLANNING NOTES  
 -  
 DEMOLITION NOTES  
 -  
 CONSTRUCTION NOTES  
 -All dimensions must be checked on site and not scaled from this drawing.  
 -Responsibility is not accepted for errors made by others in scaling from this drawing. All construction information should be taken from figured dimensions only.  
 MAINTENANCE NOTES  
 -

Revisions


A	08.02.24	Drawing amended.
---	----------	------------------

**VERITY & BEVERLEY**  
 ARCHITECTS DESIGNERS

The Coach House | 4 The Chipping | Tetbury | Glos. | GL8 8ET  
 Telephone [REDACTED] | www.verity-beverley.co.uk

**BENTLEY COTTAGE**  
**PAINSWICK**  
**ALTERATIONS & EXTENSION**  
**GROUND & FIRST FLOOR PLANS**  
**AS EXISTING**

Scale: 1:50	23.1557/02
Date: 14.07.23	
Drawn: MAL	Revision
Size: A1	A

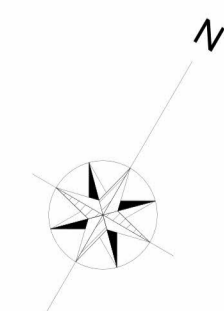

© Copyright