



**THIS DRAWING IS TO PROVIDE INFORMATION FOR PLANNING PURPOSES ONLY. NOT TO BE USED FOR CONSTRUCTION PURPOSES**

THIS DRAWING, THE WORKS AND CONCEPTS DEPICTED ARE THE COPYRIGHT OF TOWNSCAPE ARCHITECTS LIMITED AND MAY NOT BE REPRODUCED OR MADE USE OF, EITHER DIRECTLY OR INDIRECTLY WITHOUT EXPRESS WRITTEN CONSENT.

DO NOT SCALE OFF THIS DRAWING.  
UNLESS OTHERWISE SPECIFIED, ALL DIMENSIONS ARE IN MILLIMETERS.  
ANY DISCREPANCIES TO BE REPORTED TO THE ARCHITECT. ISSUED SUBJECT TO DUE DILIGENCE.

RevID	Change Name	Date
A		18/01/2024

Drawn by: MS | Checked by: ER

Client: Miranda Lam

Project name: 38 Vyner Street

Project number: Y-23098



Scale: 1:200@ A1

Status: PLANNING

Date: 23/01/2024

Drawing Number: P-002 | Revision: A

Drawing Name: Proposed Site Plan

 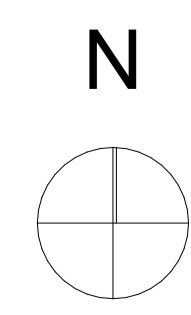

**TOWNSCAPE ARCHITECTS**

<b>HARROGATE</b>	<b>YORK</b>
9a Albert St Harrogate HG1 1JX 01423 505924	152-154 Holgate Rd York YO24 4DQ 01904 217190

02 Block Plan

1:200