



1 GF-Ground Floor 1:50

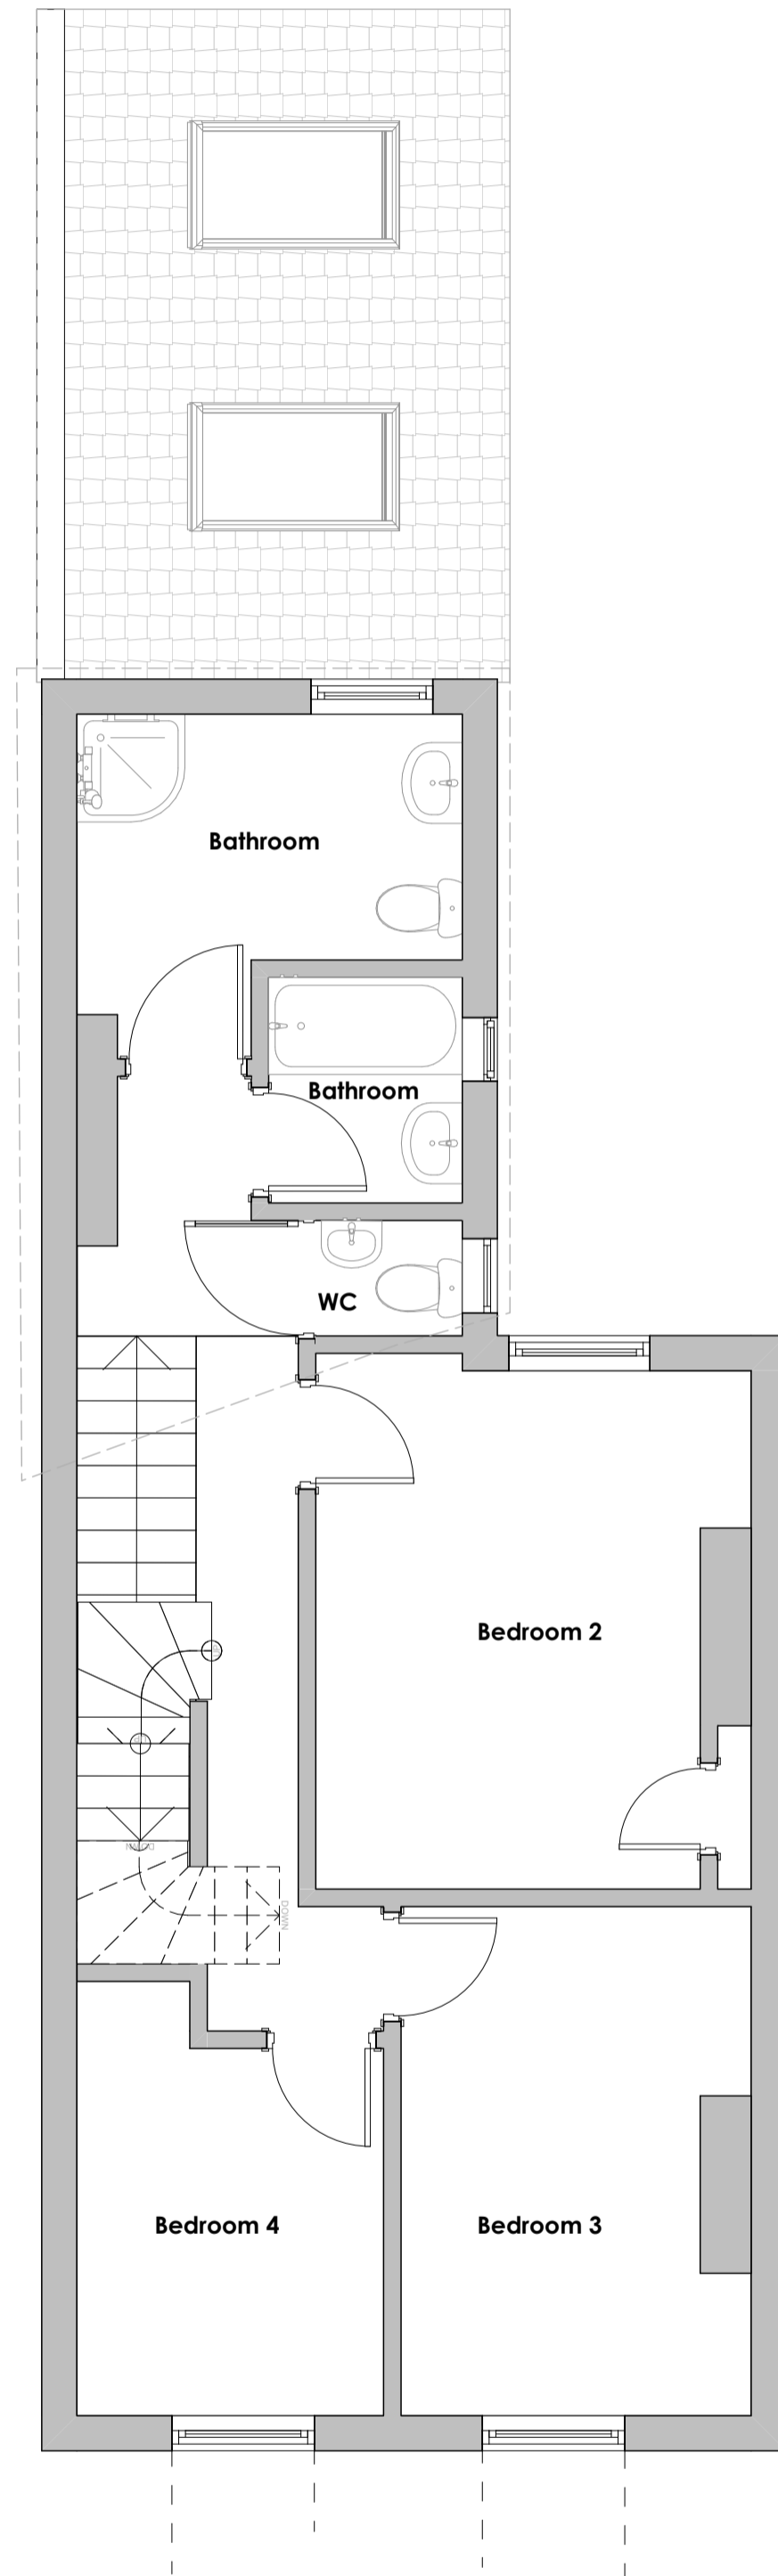

2 01-First Floor 1:50

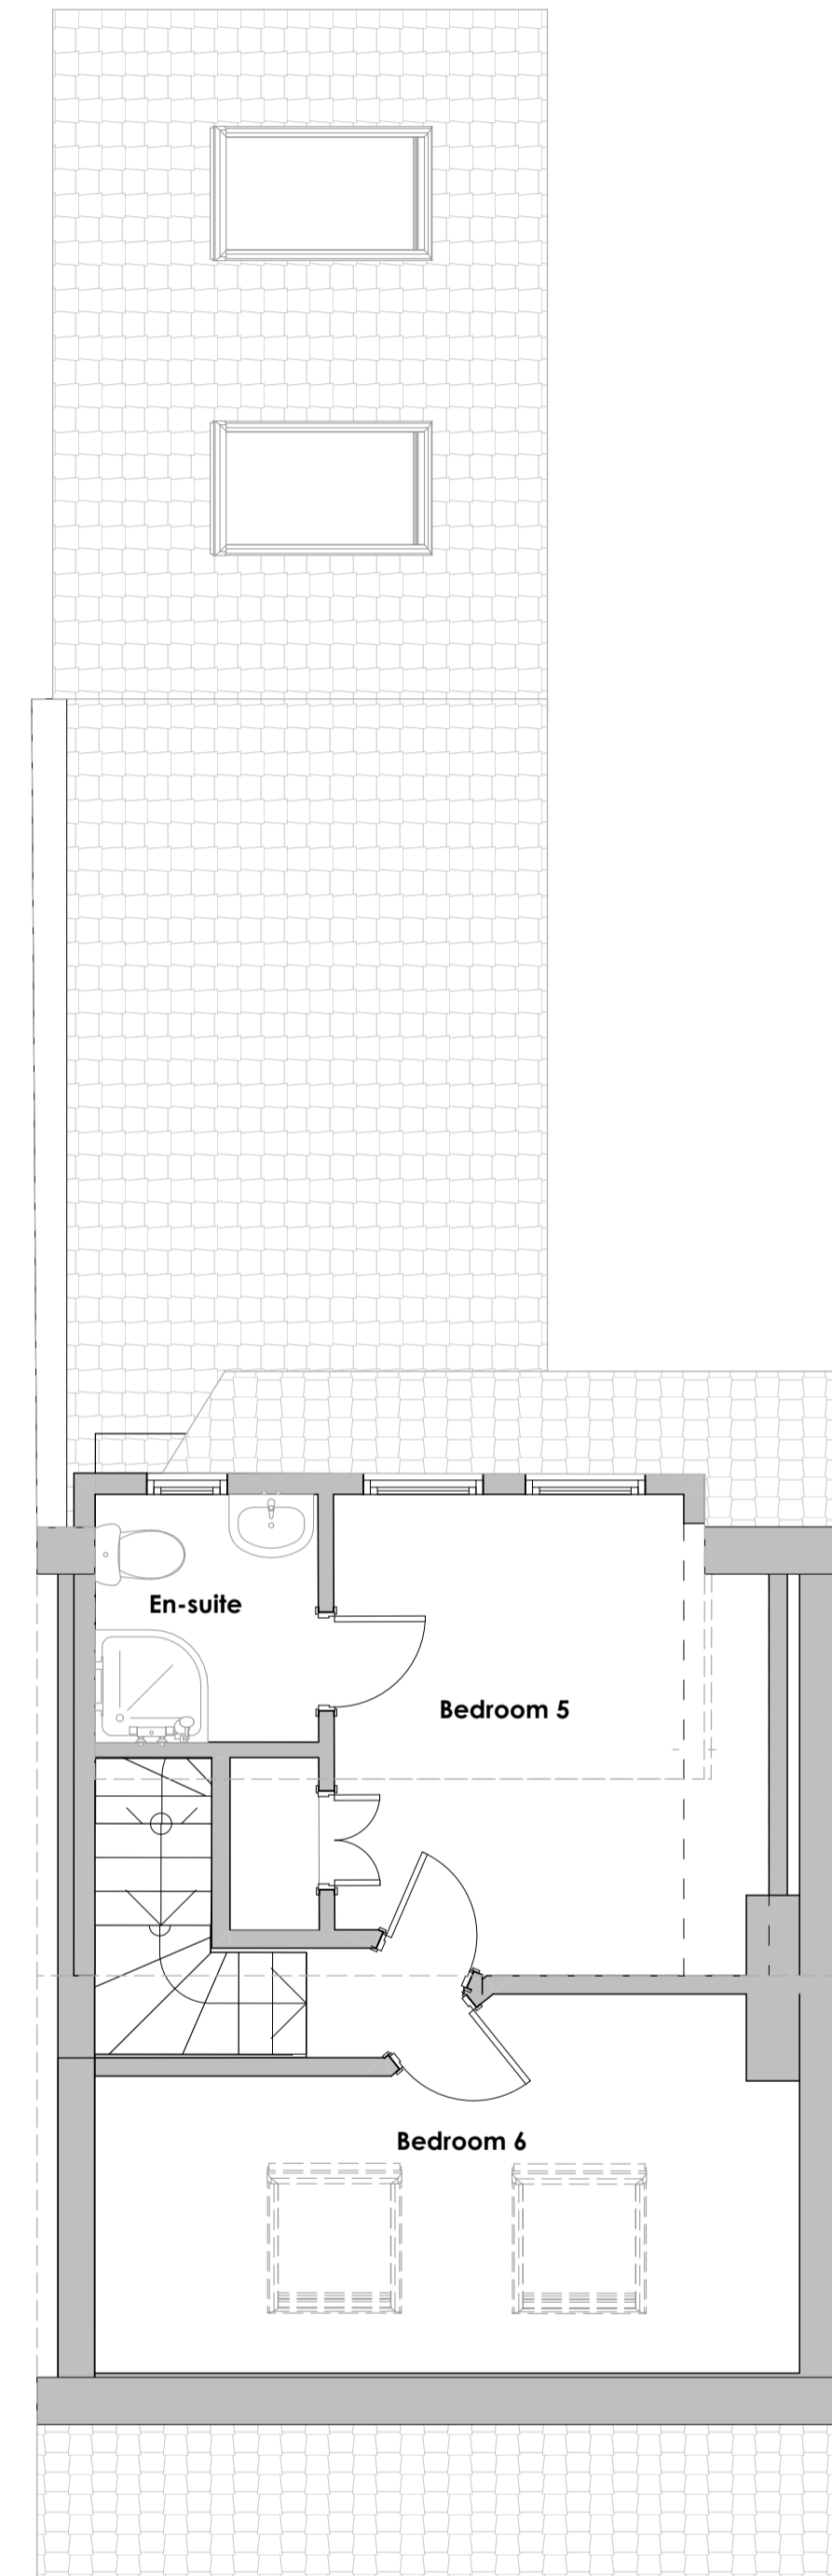

3 02-Second Floor 1:50

**THIS DRAWING IS TO PROVIDE INFORMATION FOR PLANNING PURPOSES ONLY. NOT TO BE USED FOR CONSTRUCTION PURPOSES**

THIS DRAWING, THE WORKS AND CONCEPTS DEPICTED ARE THE COPYRIGHT OF TOWNSCAPE ARCHITECTS LIMITED AND MAY NOT BE REPRODUCED OR MADE USE OF, EITHER DIRECTLY OR INDIRECTLY WITHOUT EXPRESS WRITTEN CONSENT.

DO NOT SCALE OFF THIS DRAWING  
UNLESS OTHERWISE SPECIFIED, ALL DIMENSIONS ARE IN MILLIMETERS  
ANY DISCREPANCIES TO BE REPORTED TO THE ARCHITECT. ISSUED SUBJECT TO DUE DILIGENCE

RevID	Change Name	Date
A	Drawing Created	09/01/2024


Drawn by: MS | Checked by: ER

Client: Miranda Lam

Project name: 38 Vyner Street

Project number: Y-23098

Scale: 1:50@ A1

Status: EXISTING

Date: 09/01/2024

Drawing Number: S-003 | Revision: A

Drawing Name: Existing Floor Plans

Existing Floor Plans



**HARROGATE** | **YORK**  
9a Albert St | 152-154 Holgate Rd  
Harrogate | York  
HG1 1JX | YO24 4DQ  
01423 505924 | 01904 217190

