



GF-Ground Floor

1:50

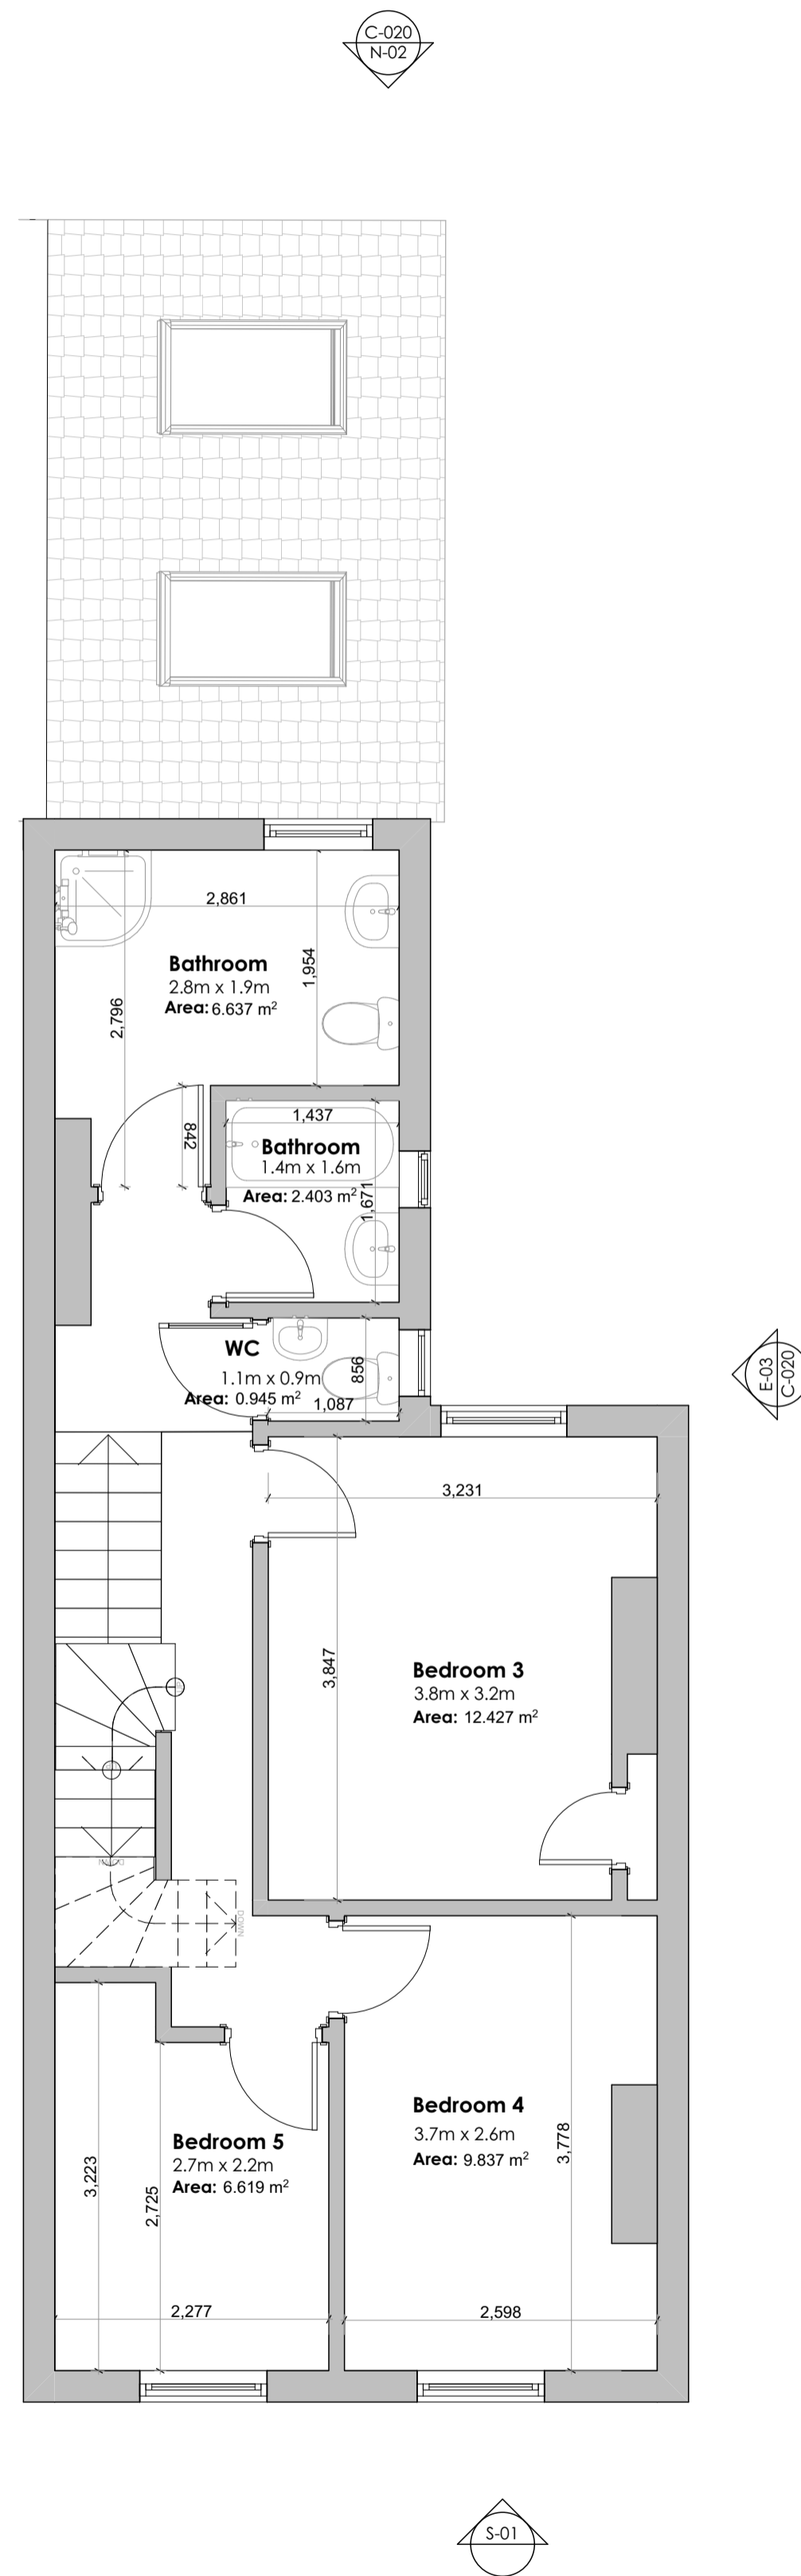

01-First Floor

1:50

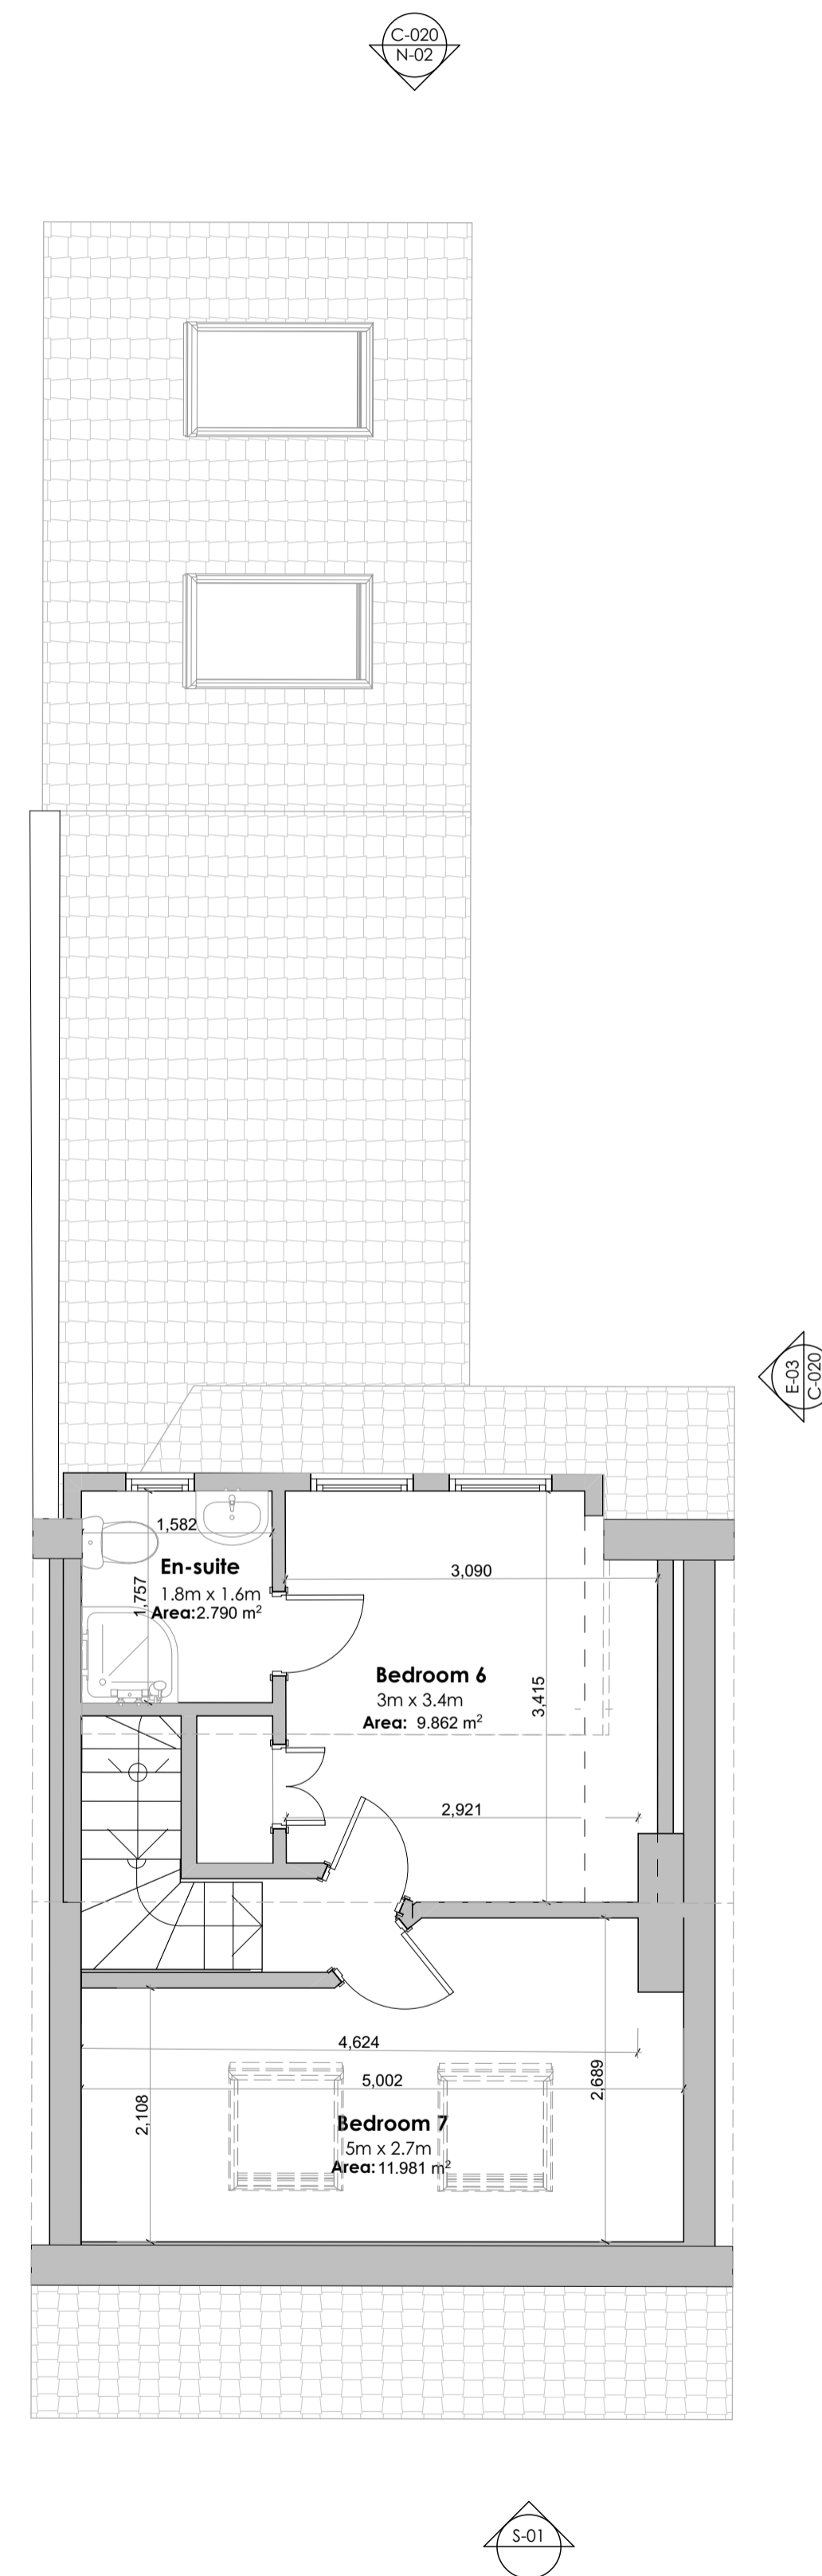

02-Second Floor

1:50

**THIS DRAWING IS TO PROVIDE INFORMATION FOR PLANNING PURPOSES ONLY. NOT TO BE USED FOR CONSTRUCTION PURPOSES**

THIS DRAWING, THE WORKS AND CONCEPTS DEPICTED ARE THE COPYRIGHT OF TOWNSCAPE ARCHITECTS LIMITED AND MAY NOT BE REPRODUCED OR MADE USE OF, EITHER DIRECTLY OR INDIRECTLY WITHOUT EXPRESS WRITTEN CONSENT. DO NOT SCALE OFF THIS DRAWING. UNLESS OTHERWISE SPECIFIED, ALL DIMENSIONS ARE IN MILLIMETERS. ANY DISCREPANCIES TO BE REPORTED TO THE ARCHITECT. ISSUED SUBJECT TO DUE DILIGENCE.

RevID	Change Name	Date
A	Change Name	11/01/2024
B	Windows removed	15/01/2024
C	Areas added	18/01/2024

Drawn by: MS | Checked by: ER

Client: Miranda Lam

Project name: 38 Vyner Street  
 Project number: Y-23098  
 Scale: 1:50@ A1  
 Status: PLANNING  
 Date: 23/01/2024

Drawing Number: P-003 | Revision: C

Drawing Name: Proposed Floor Plans



**HARROGATE**  
 9a Albert St  
 Harrogate  
 HG1 1JX  
 01423 505924

**YORK**  
 152-154 Holgate Rd  
 York  
 YO24 4DQ  
 01904 217190

