


Site plan
Scale 1:200 at A1

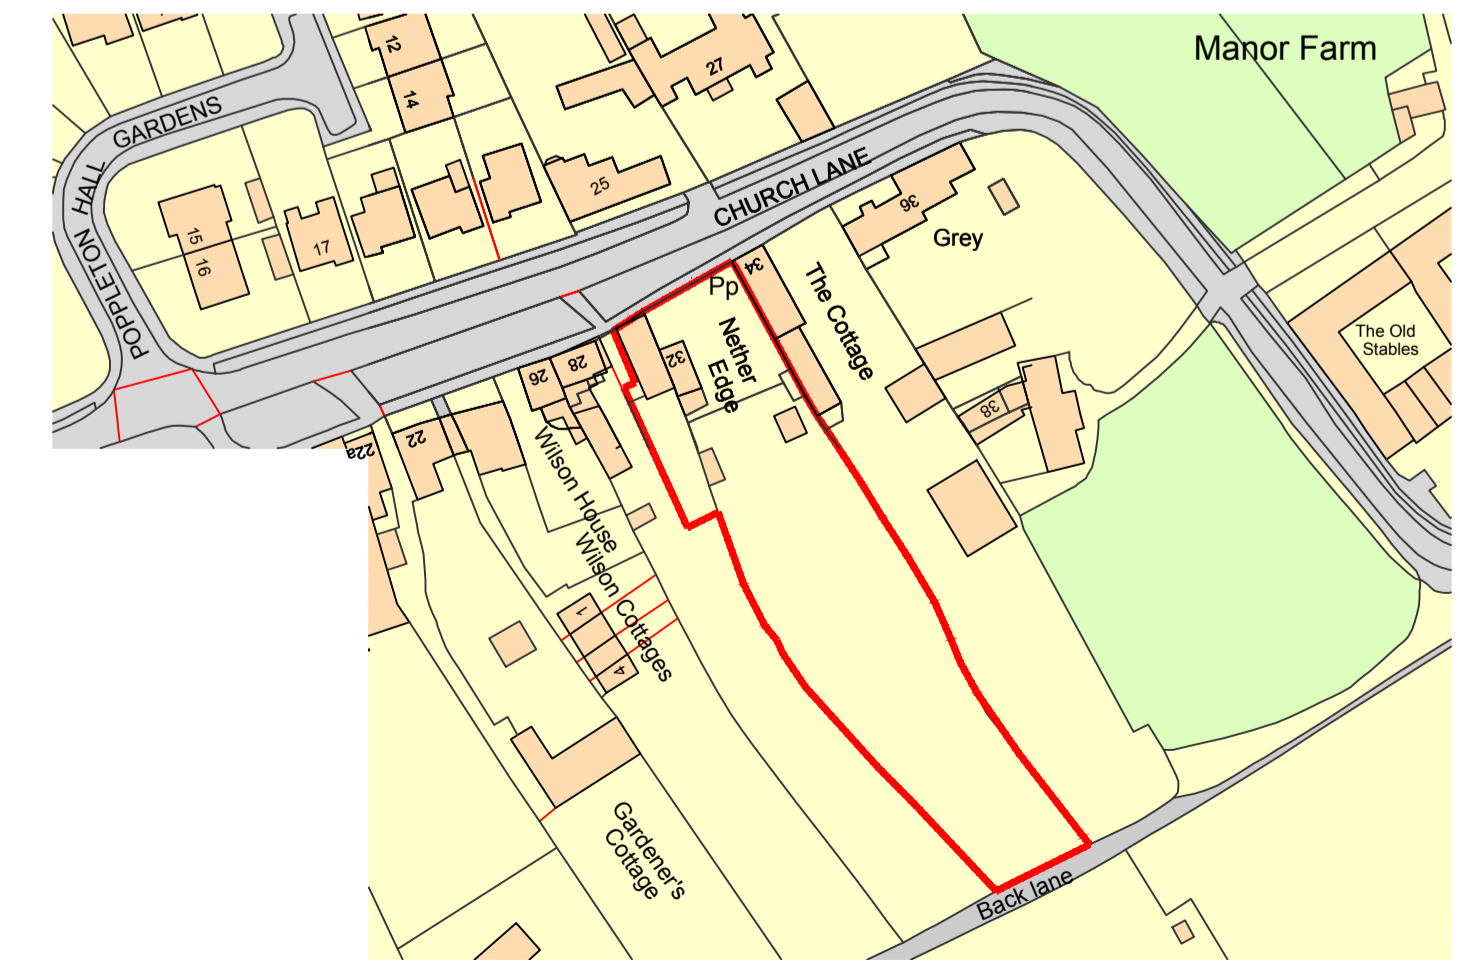

Location plan
Scale 1:1250 at A1