




NORTH ELEVATION

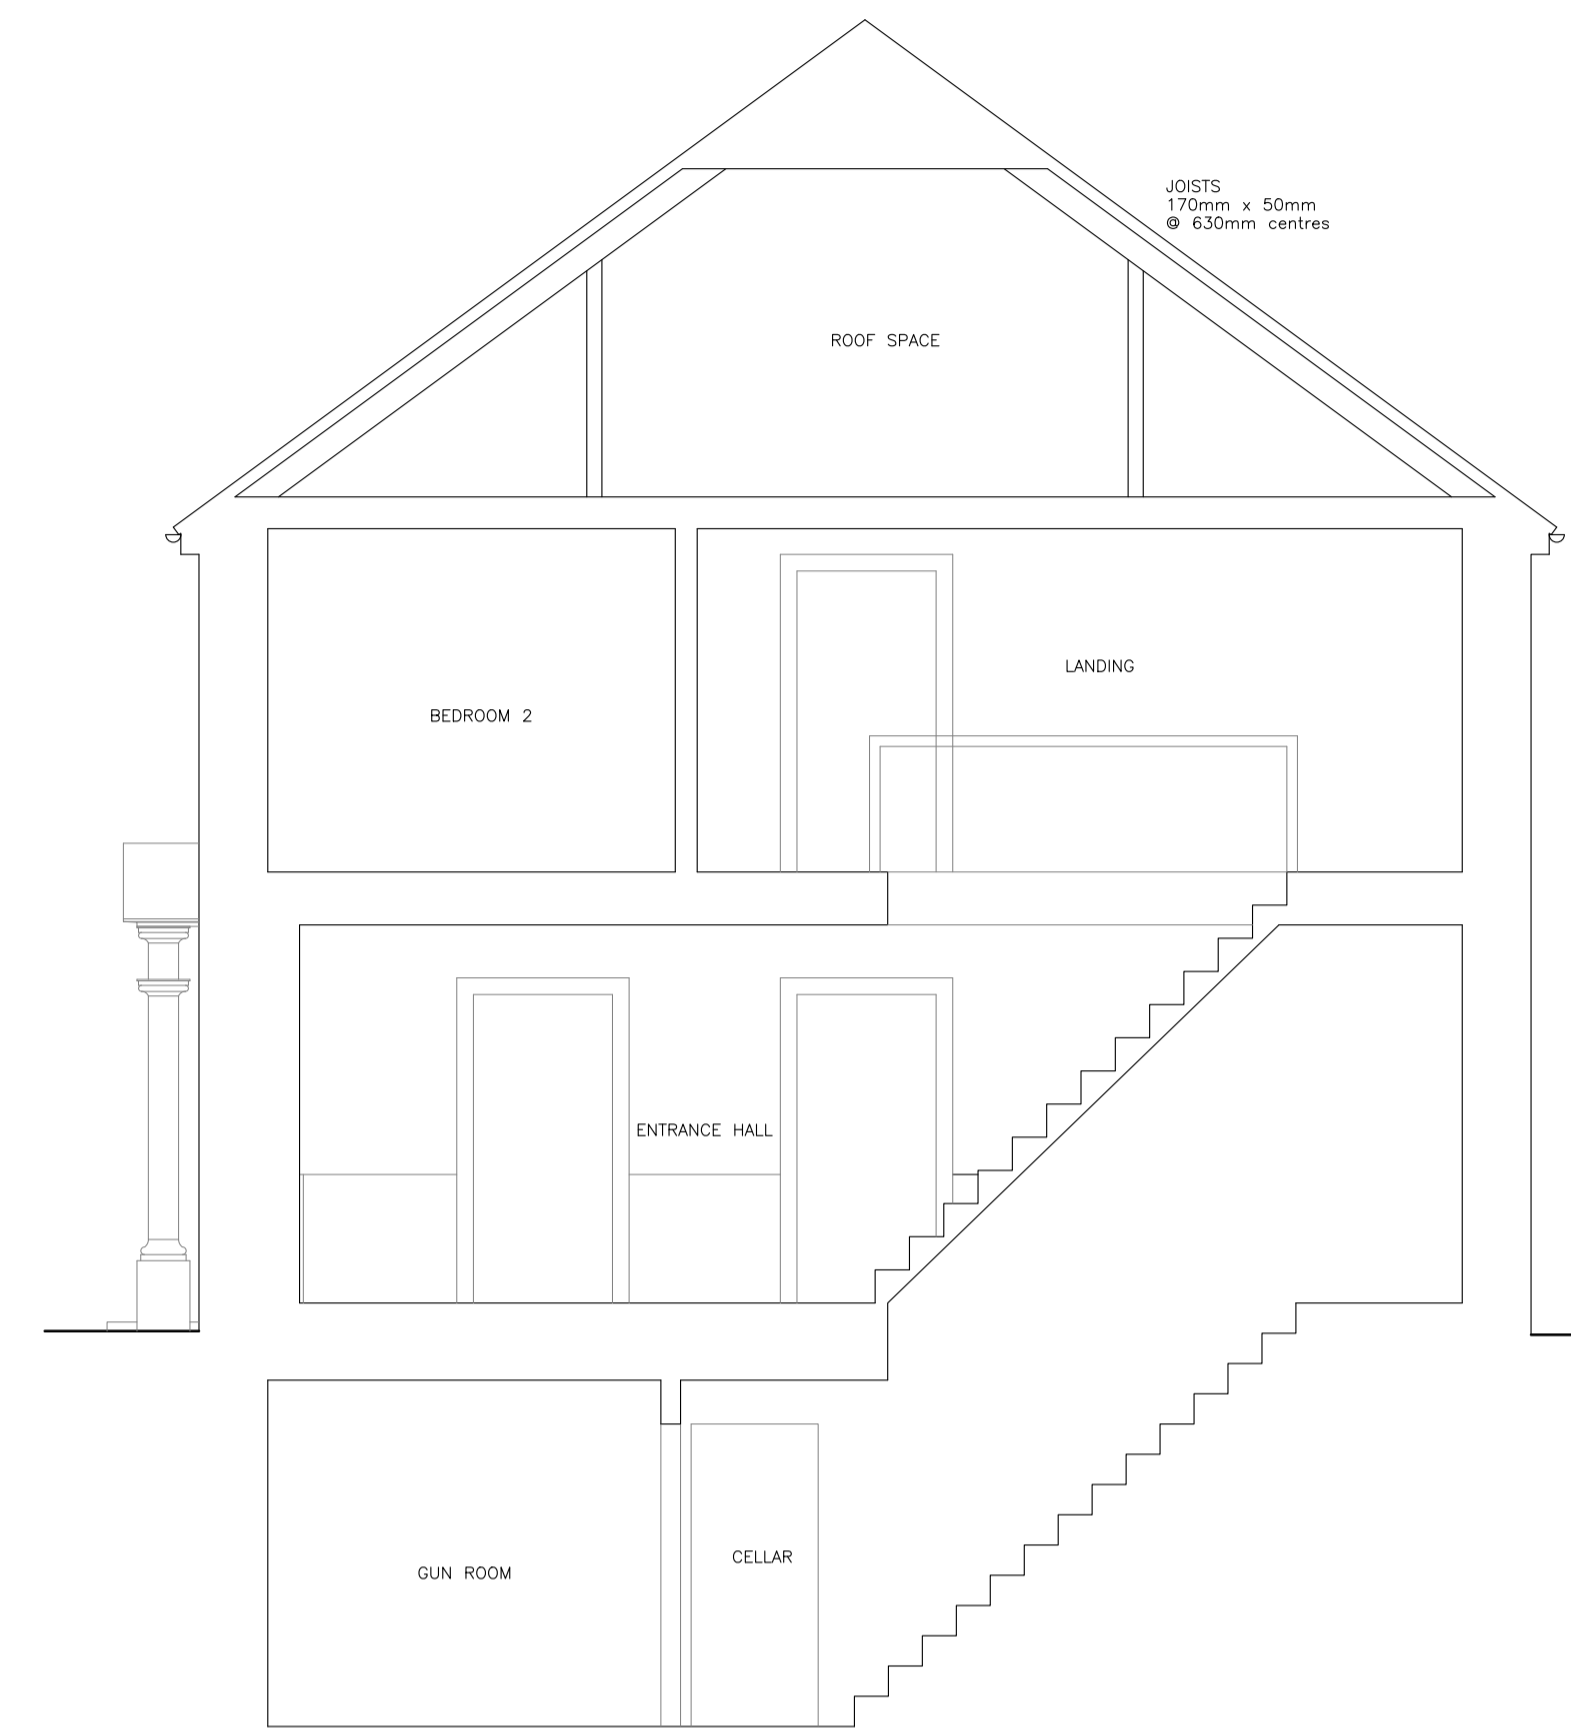

SECTION A - A




EAST ELEVATION

PROJECT:  
 Magpie Farmhouse  
 Little Tew  
 Chipping Norton  
 CLIENT:  
 Mr & Mrs Sherriff  
 DRAWING:  
 Survey Drawing  
 Elevations and Sections sheet 1 of 2  
 DRAWING NUMBER:  
 457/06

SCALE  
 1:50 @ A1P  
 DATE  
 September 2022

DRAWN  
 SB

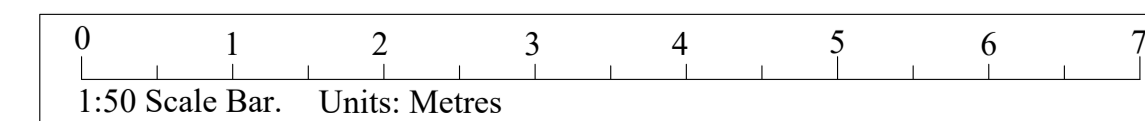

SJB Surveying Ltd  
 07967605089  
 sam@sjsurveying.co.uk