




NORTH ELEVATION

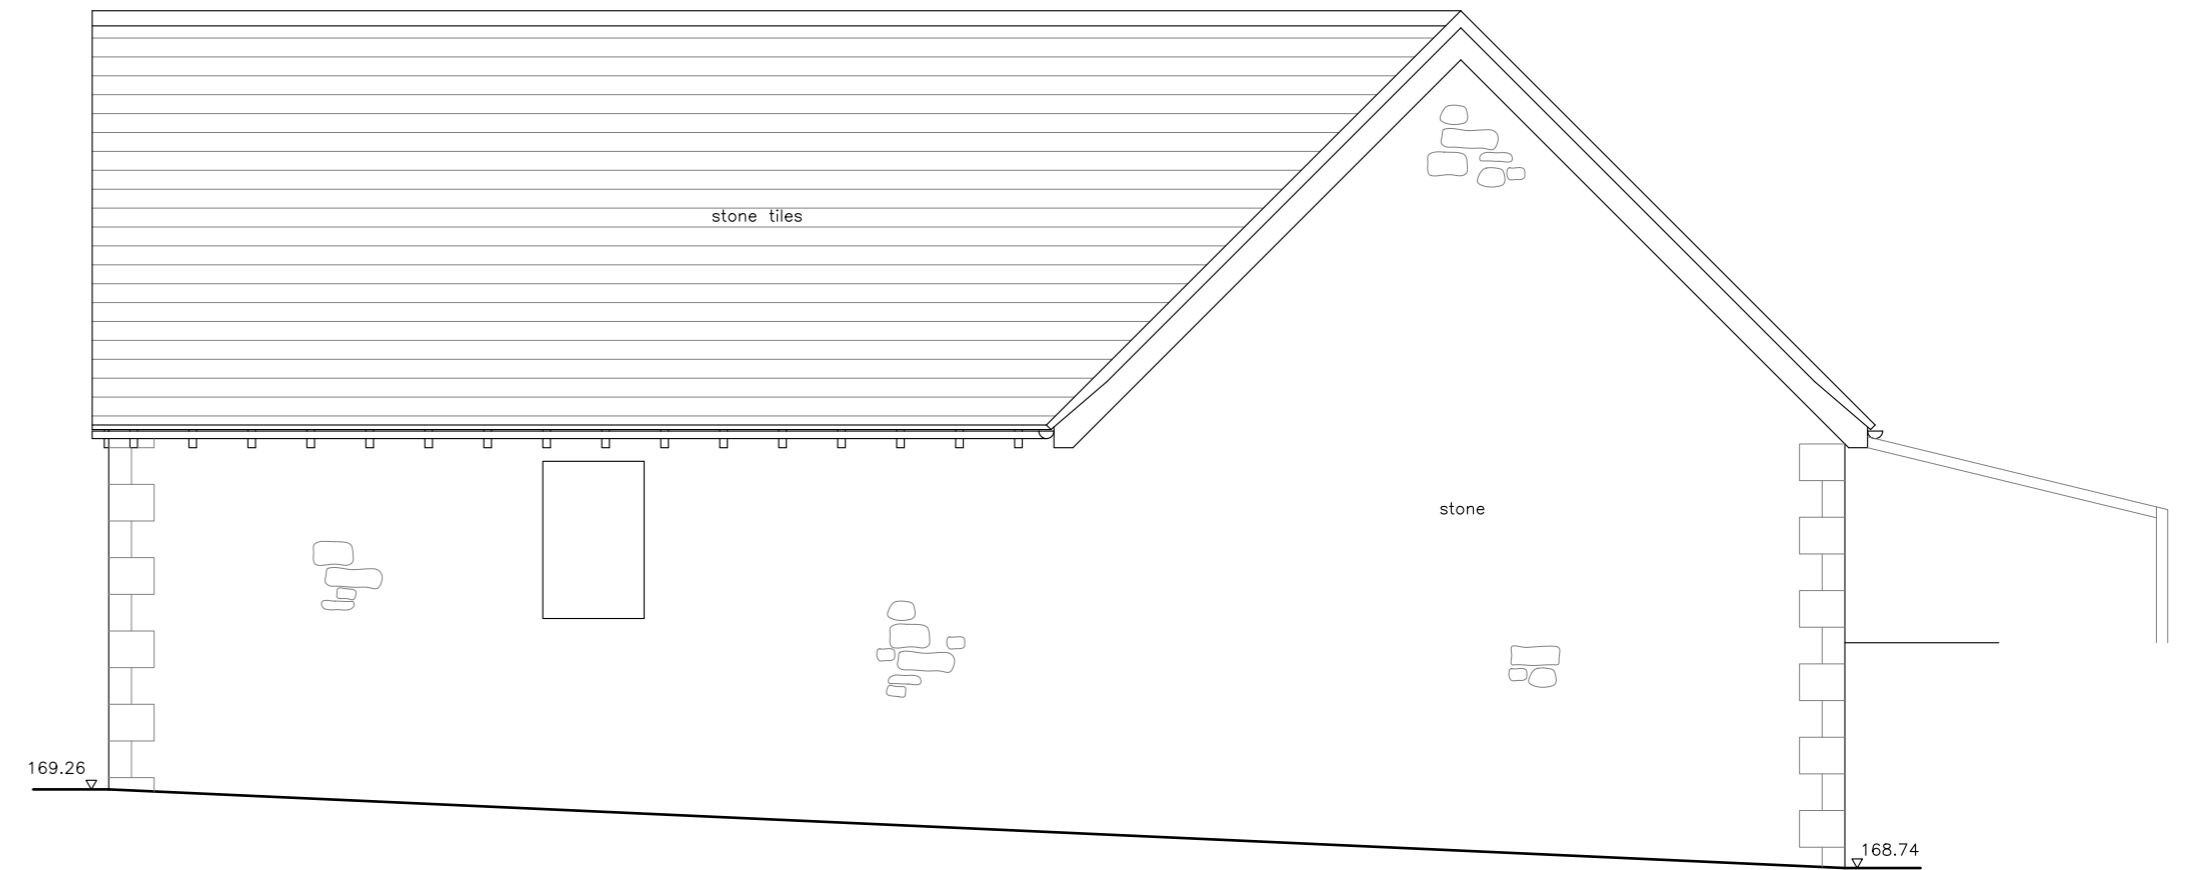

EAST ELEVATION

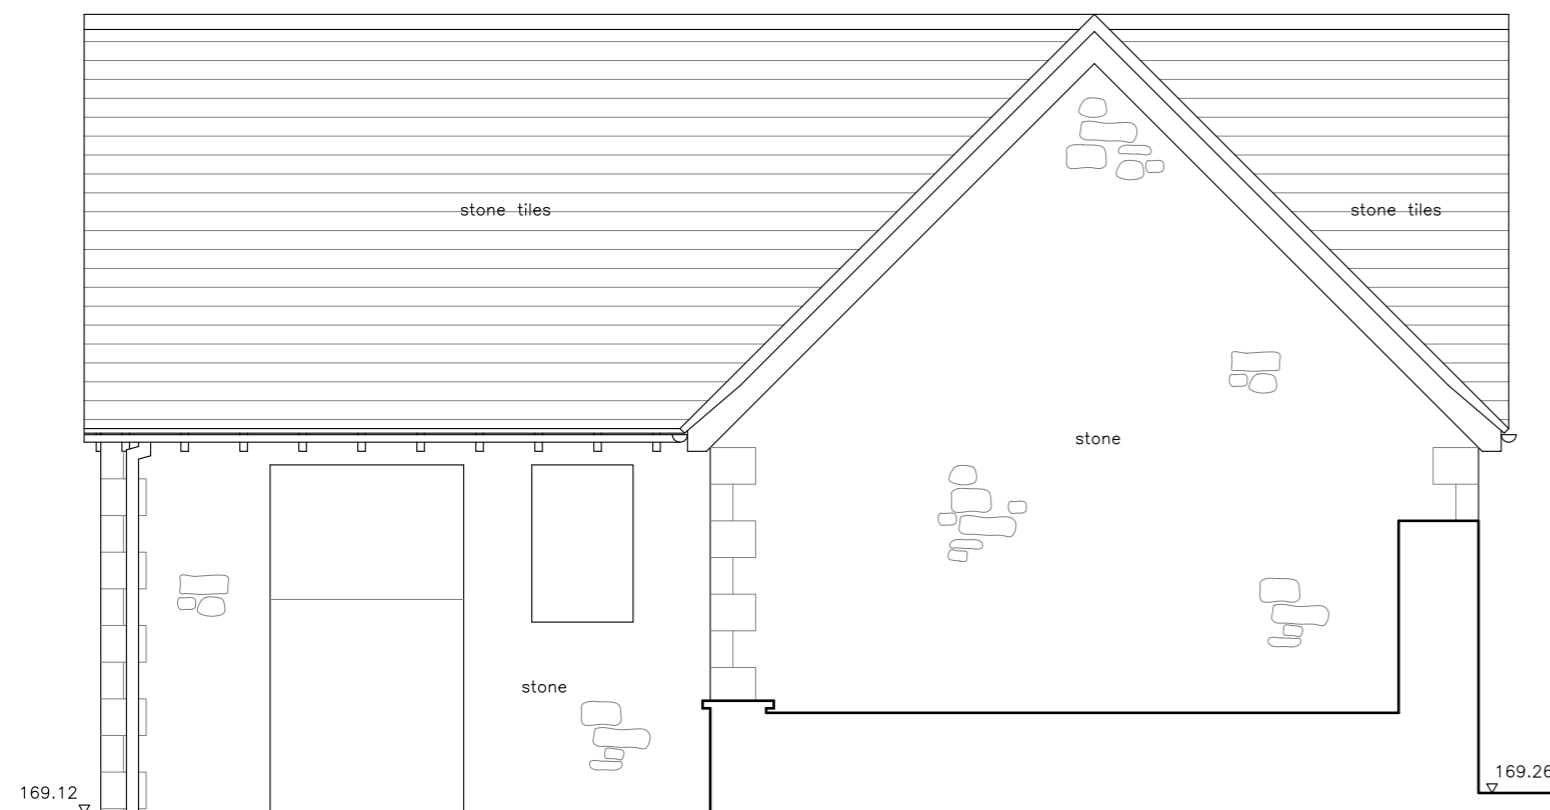

SOUTH ELEVATION

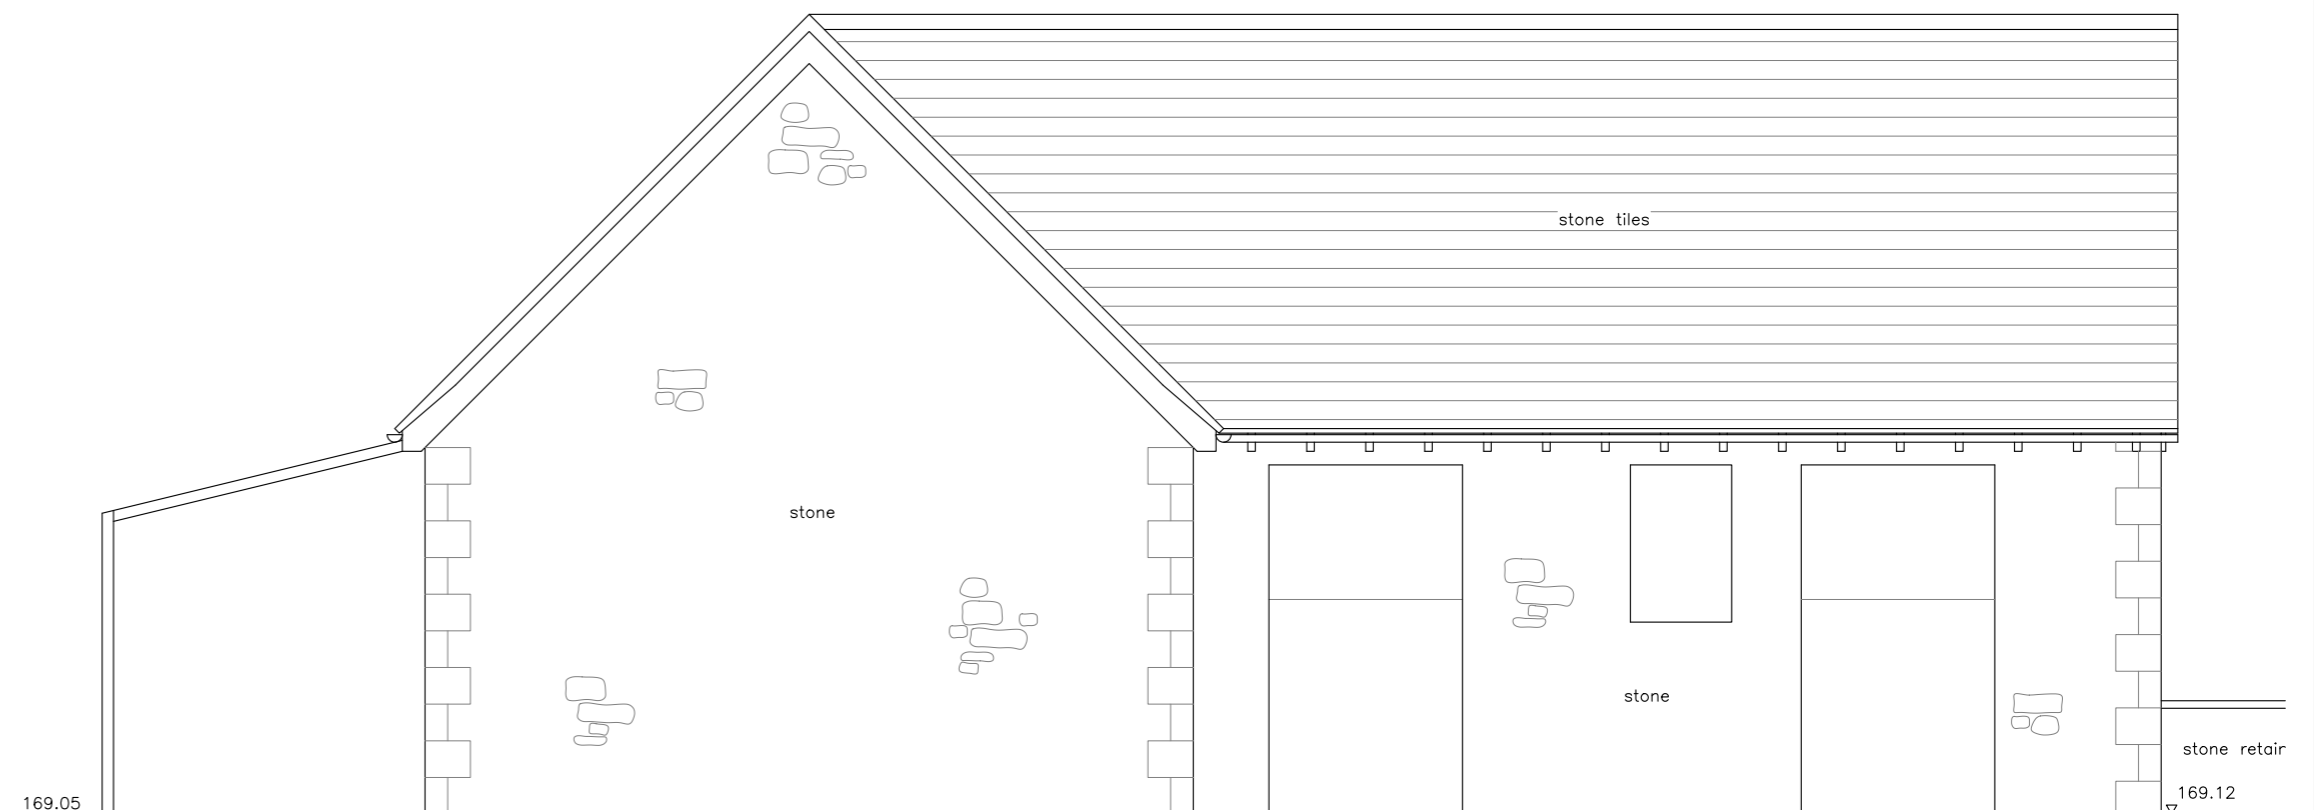

WEST ELEVATION

PROJECT:
Magpie Farmhouse
Little Tew
Chipping Norton
CLIENT:
Mr & Mrs Sherriff


DRAWING:
Survey Drawing
Stable Elevations

DRAWING NUMBER:
457/08

SCALE
1:50 @ A2L

DATE
September 2022

DRAWN
SB

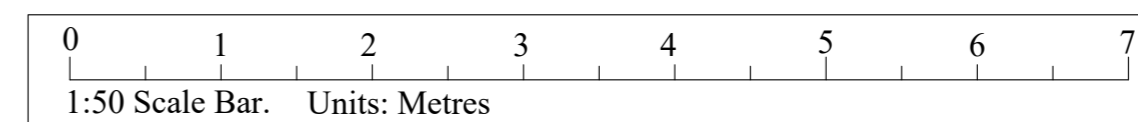

SJB Surveying Ltd
07967605089
sam@sjbsurveying.co.uk