

**PLAN**

1:100


1:20 scale



1:100 scale




**PROPOSED BAT LOFT**

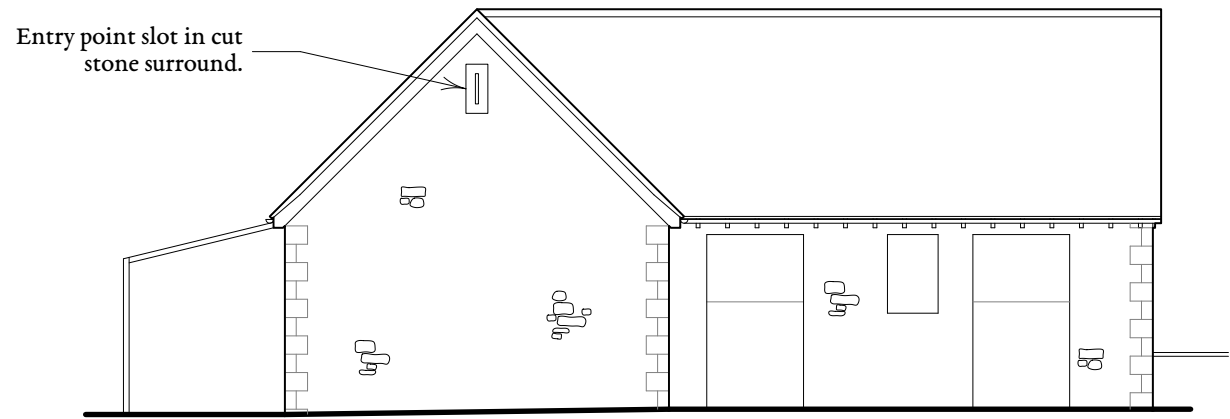

**NORTH-WEST ELEVATION**

1:100

250x25mm ridge access points, including gaps in Type 1F bitumen felt, as set out in Bat Survey Report.

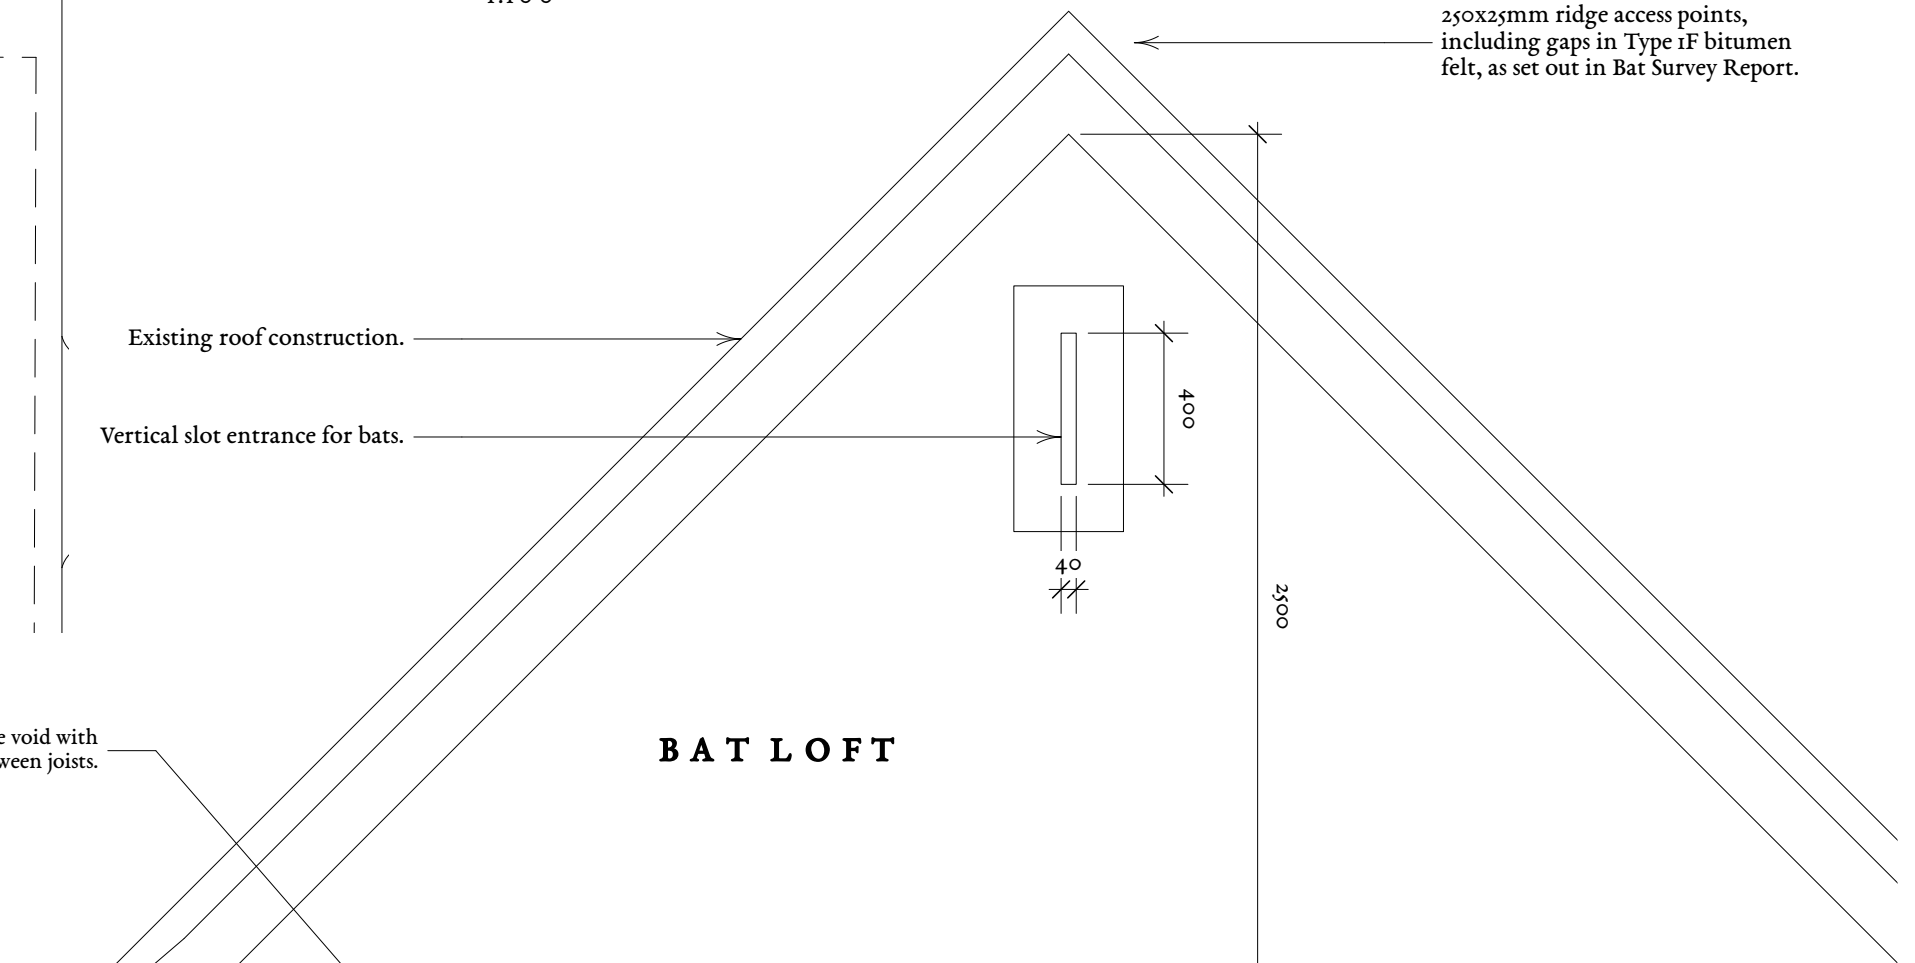

Bitumen (1F) felt to line void with drape between joists.

**BAT LOFT**

**SECTION**

1:20

rev.	date	description

title	<b>Proposed Bat Loft</b>	status	<b>Planning</b>
project	Magpie Farm	job number	<b>368</b>
client	Mr. & Mrs. P. Sherriff	drawing number	<b>113/-</b>
scale	Varies @ A3		
date	July 2023		
drawn	TLA		
checked	CF		

*FA*  
**FLEMING**  
ARCHITECTS  
& Partners

Leygore Farm Barn  
Turkdean  
Northleach  
Gloucestershire  
GL54 3NY

+44 (0) 1451 861044  
hello@flemingarchitects.co.uk  
www.flemingarchitects.co.uk