




EXISTING SITE PLAN

 

KVB ARCHITECTS


KVB Architects Ltd
Chartered Architects
9 High Street
Tunbridge Wells
TN11 3AA
Tel: 01892 442 246
Email: info@kvbarchitects.co.uk
www.kvbarchitects.co.uk



CLIENT	Mr & Mrs M Tibbels	SCALE	1:200 @ A3	DATE	15.02.24
PROJECT	SPRING COTTAGE, POTTER END	DRAWN	OE	CHECKED	GB
TITLE	Existing Site Plan	DRAWING NO.	100		
JOB NO.		REVISION			

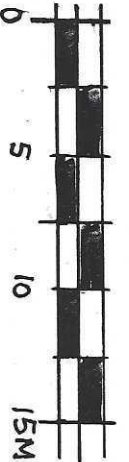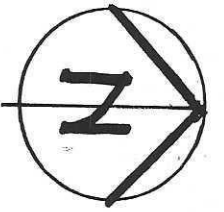

DRWG N^o MST/101


EXISTING

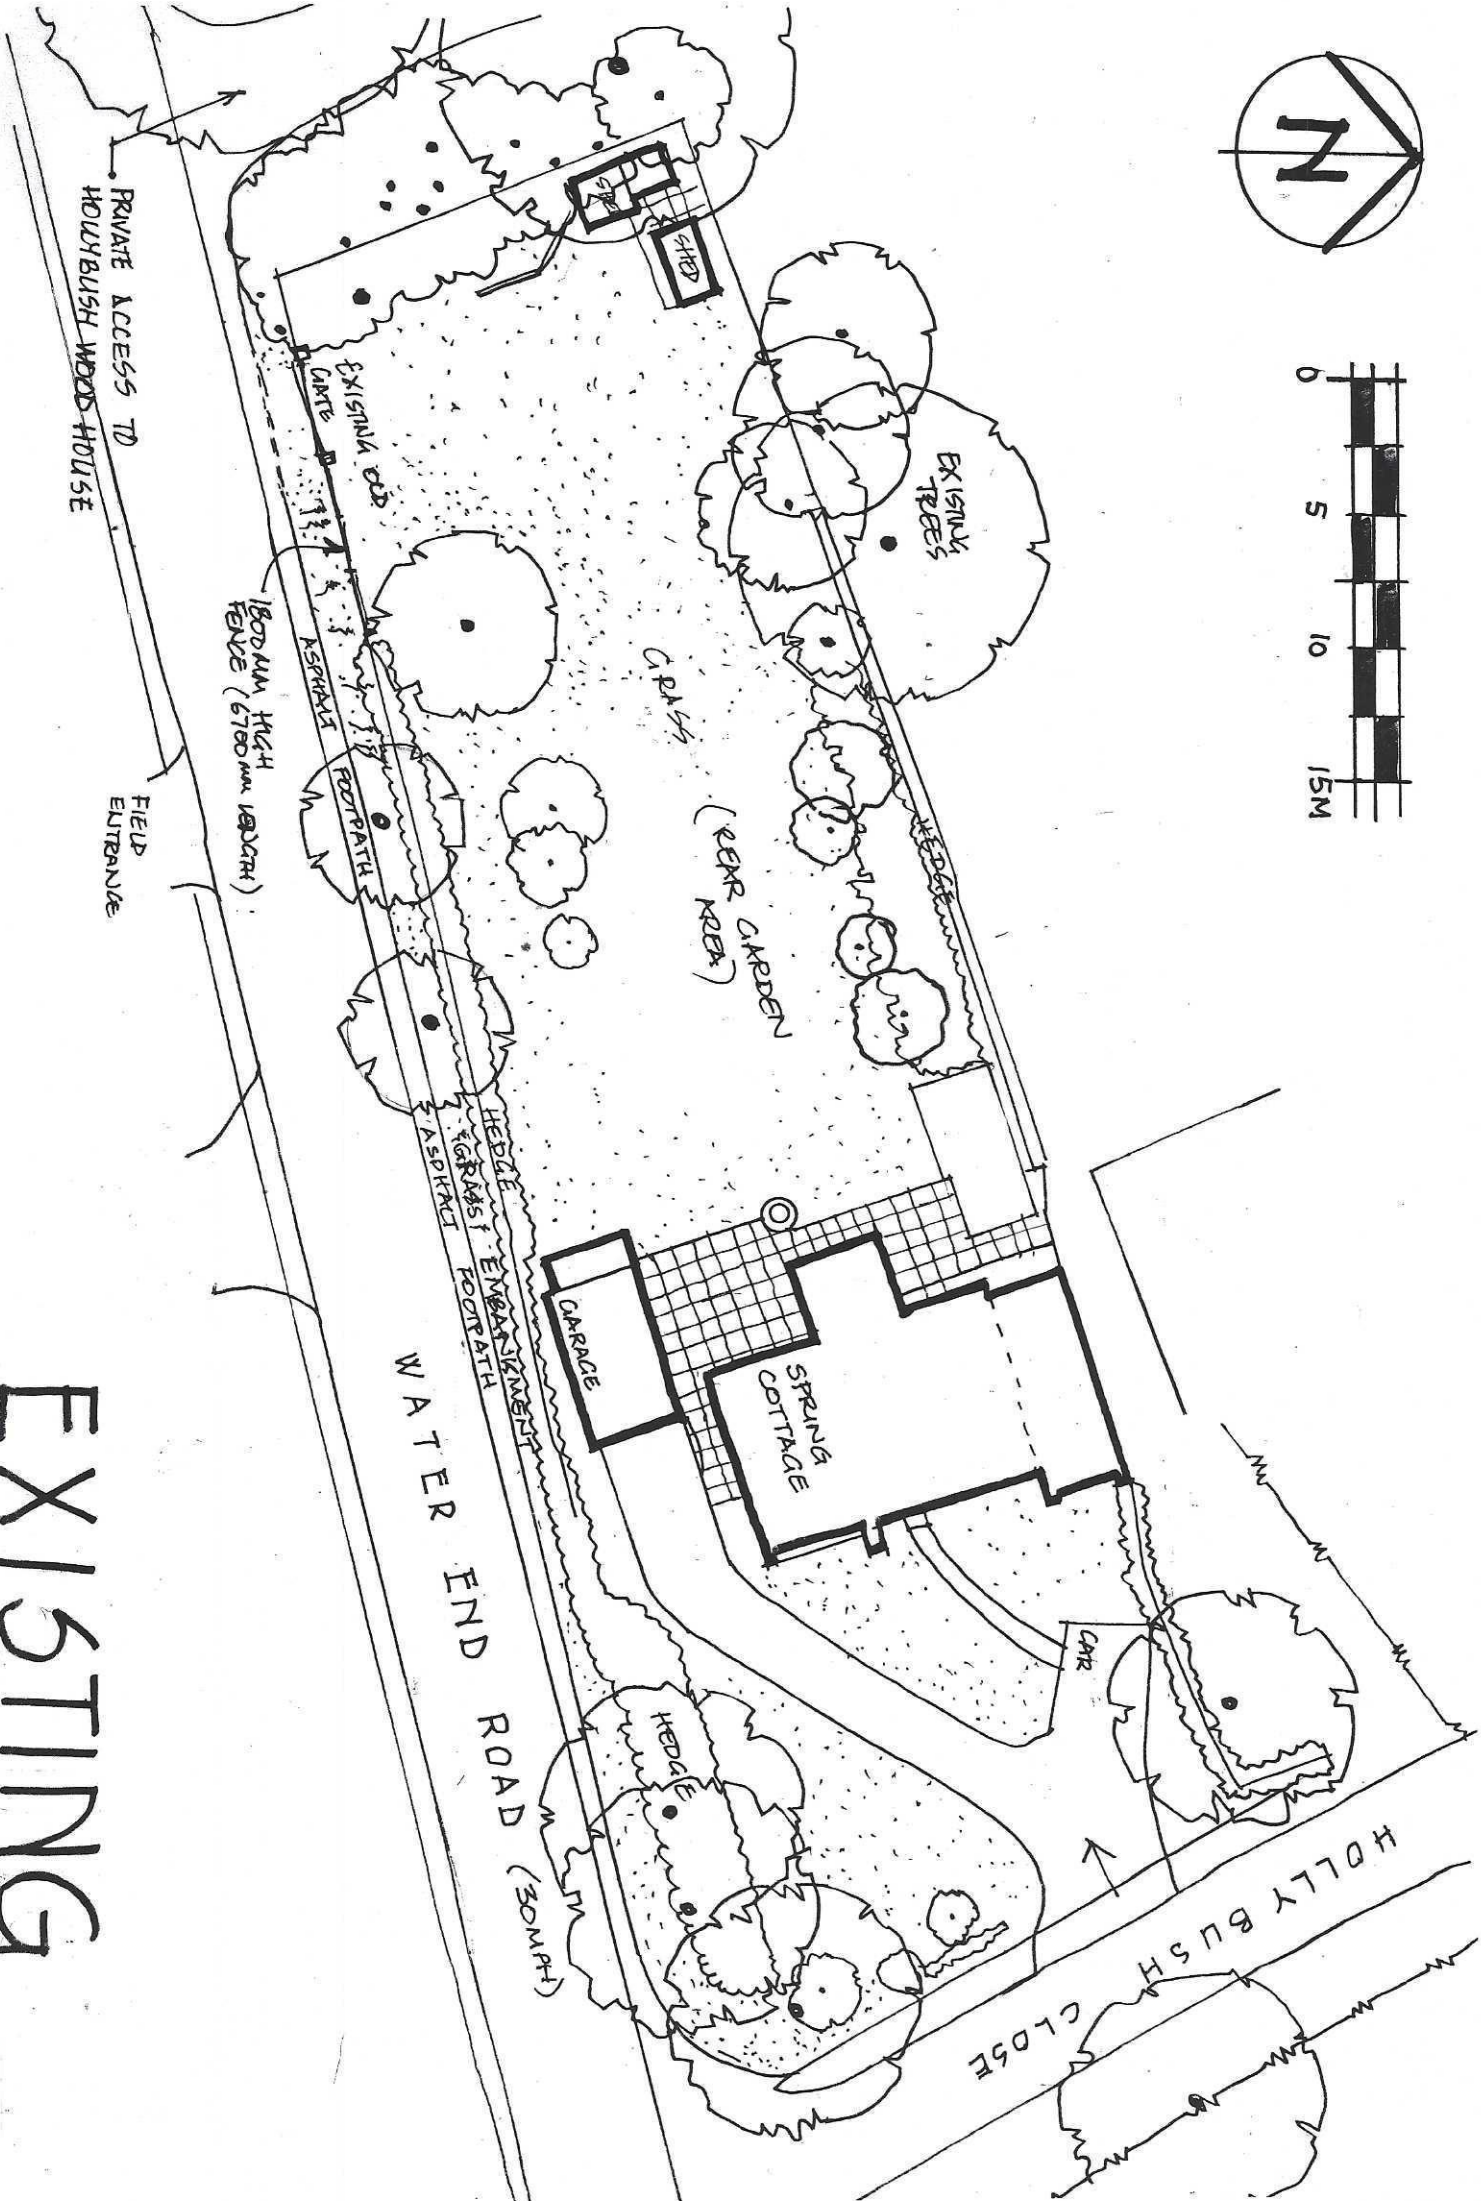

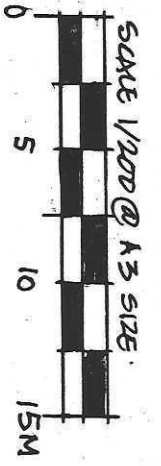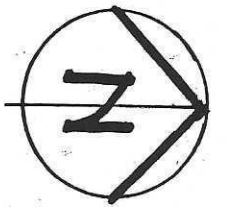

DRWG. NO. MST/102



• REPOSED PEIN STRUMENT
OF EXISTING ACCESS GATE
(3500 MM WIDTH) IN COORDINATION
REPOSED DRIVE & 5000
FIELD GATE

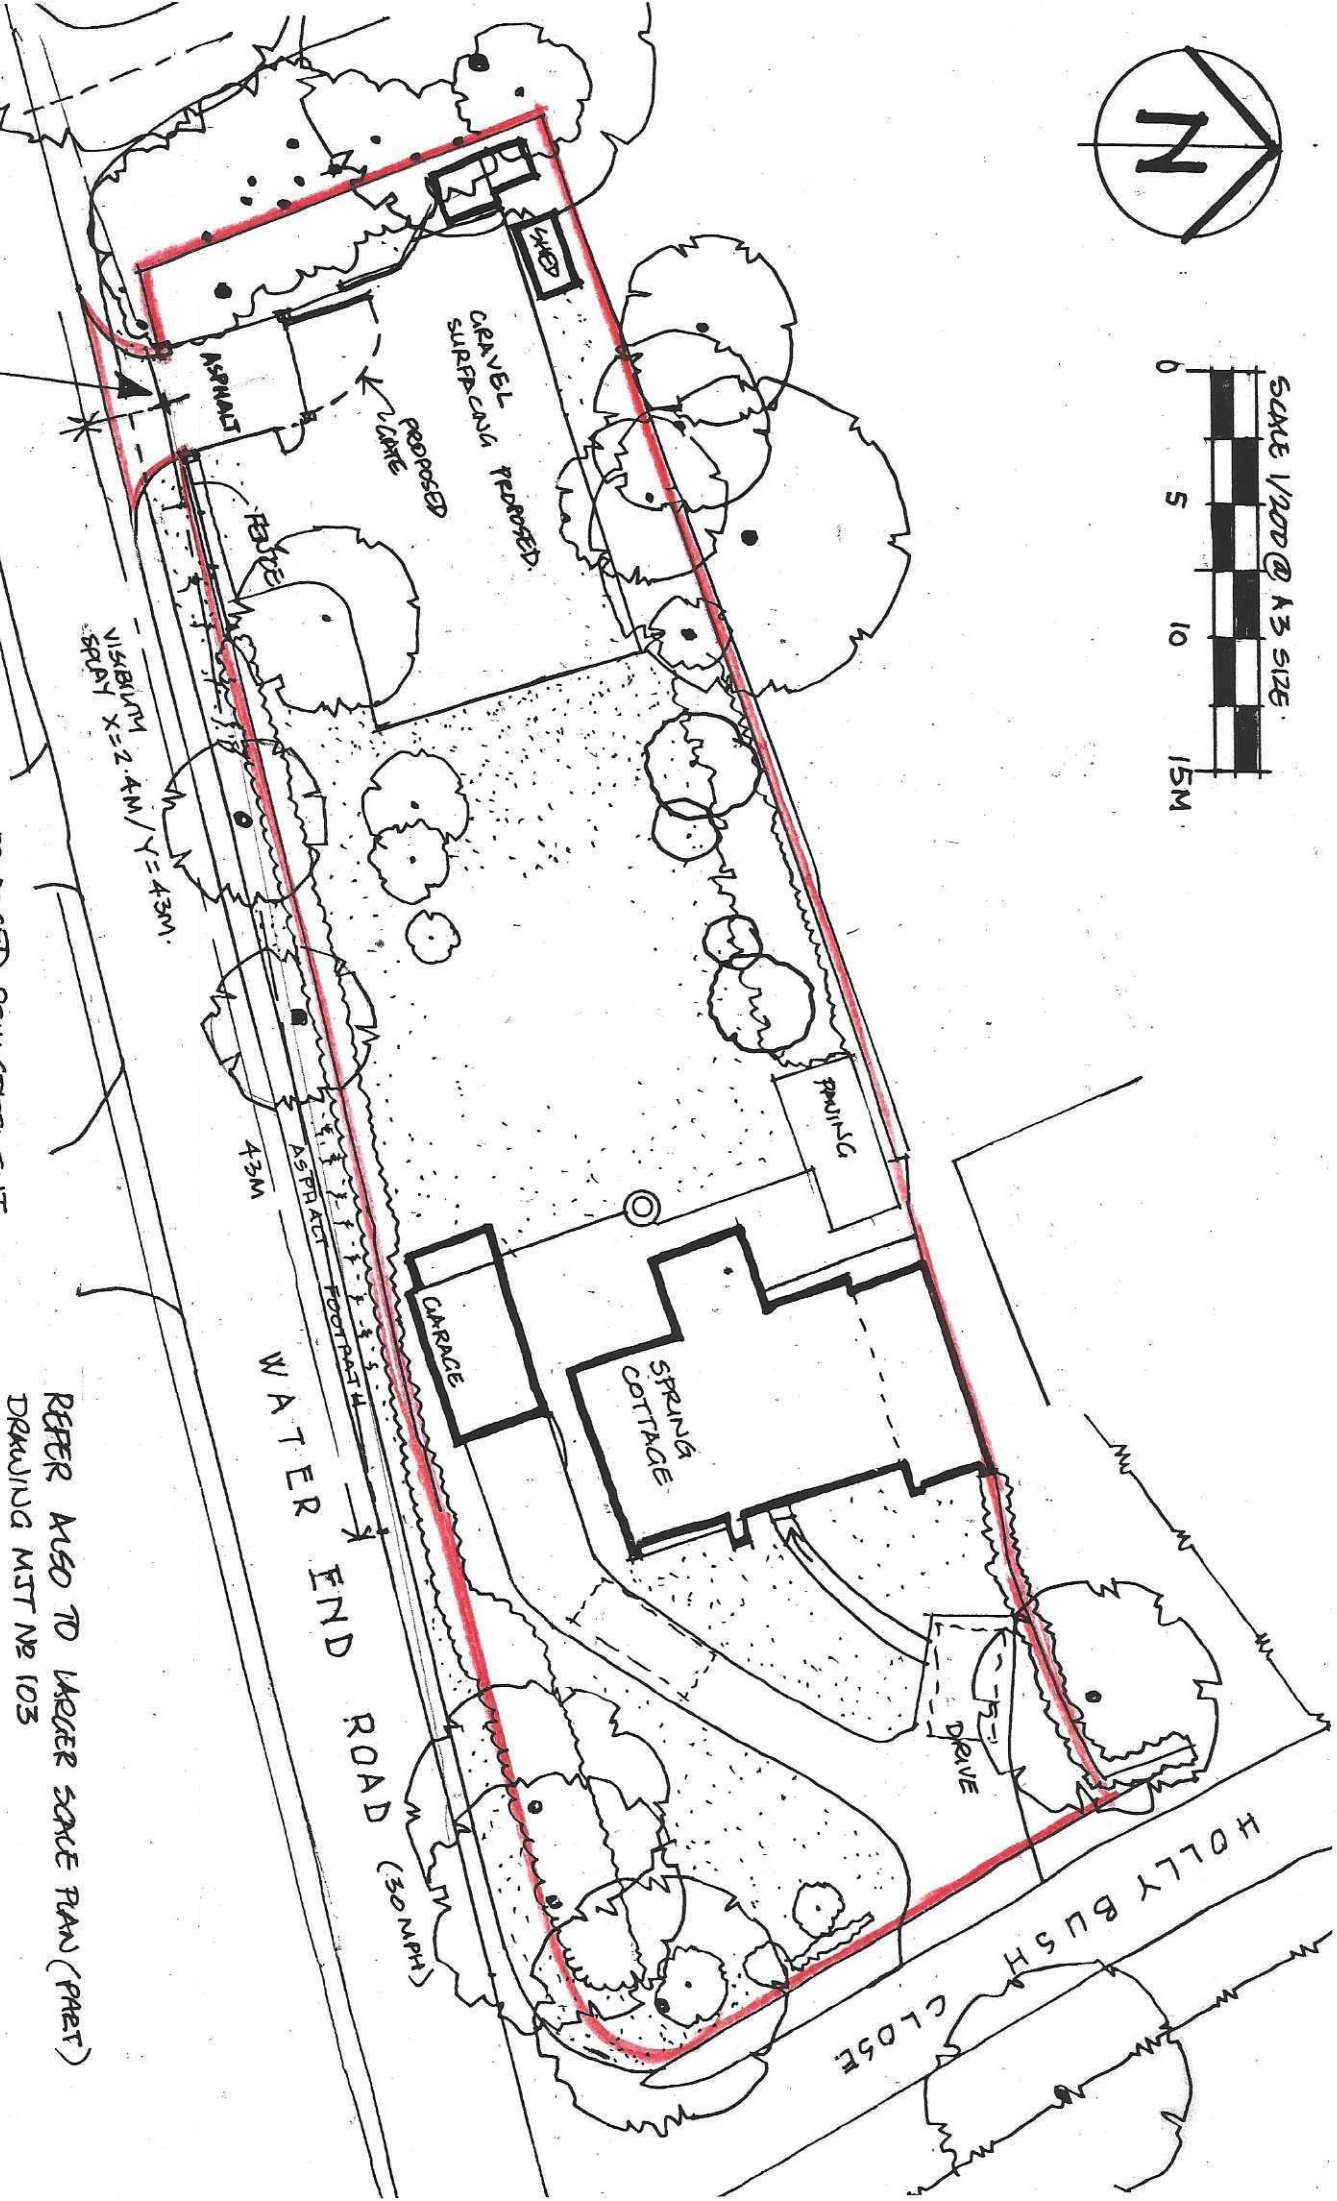

REFER ALSO TO LARGER SCALE PLAN (PART)
DRAWING MST NO 103

PROPOSED



SCALE 1:100 @ A3 SIZE

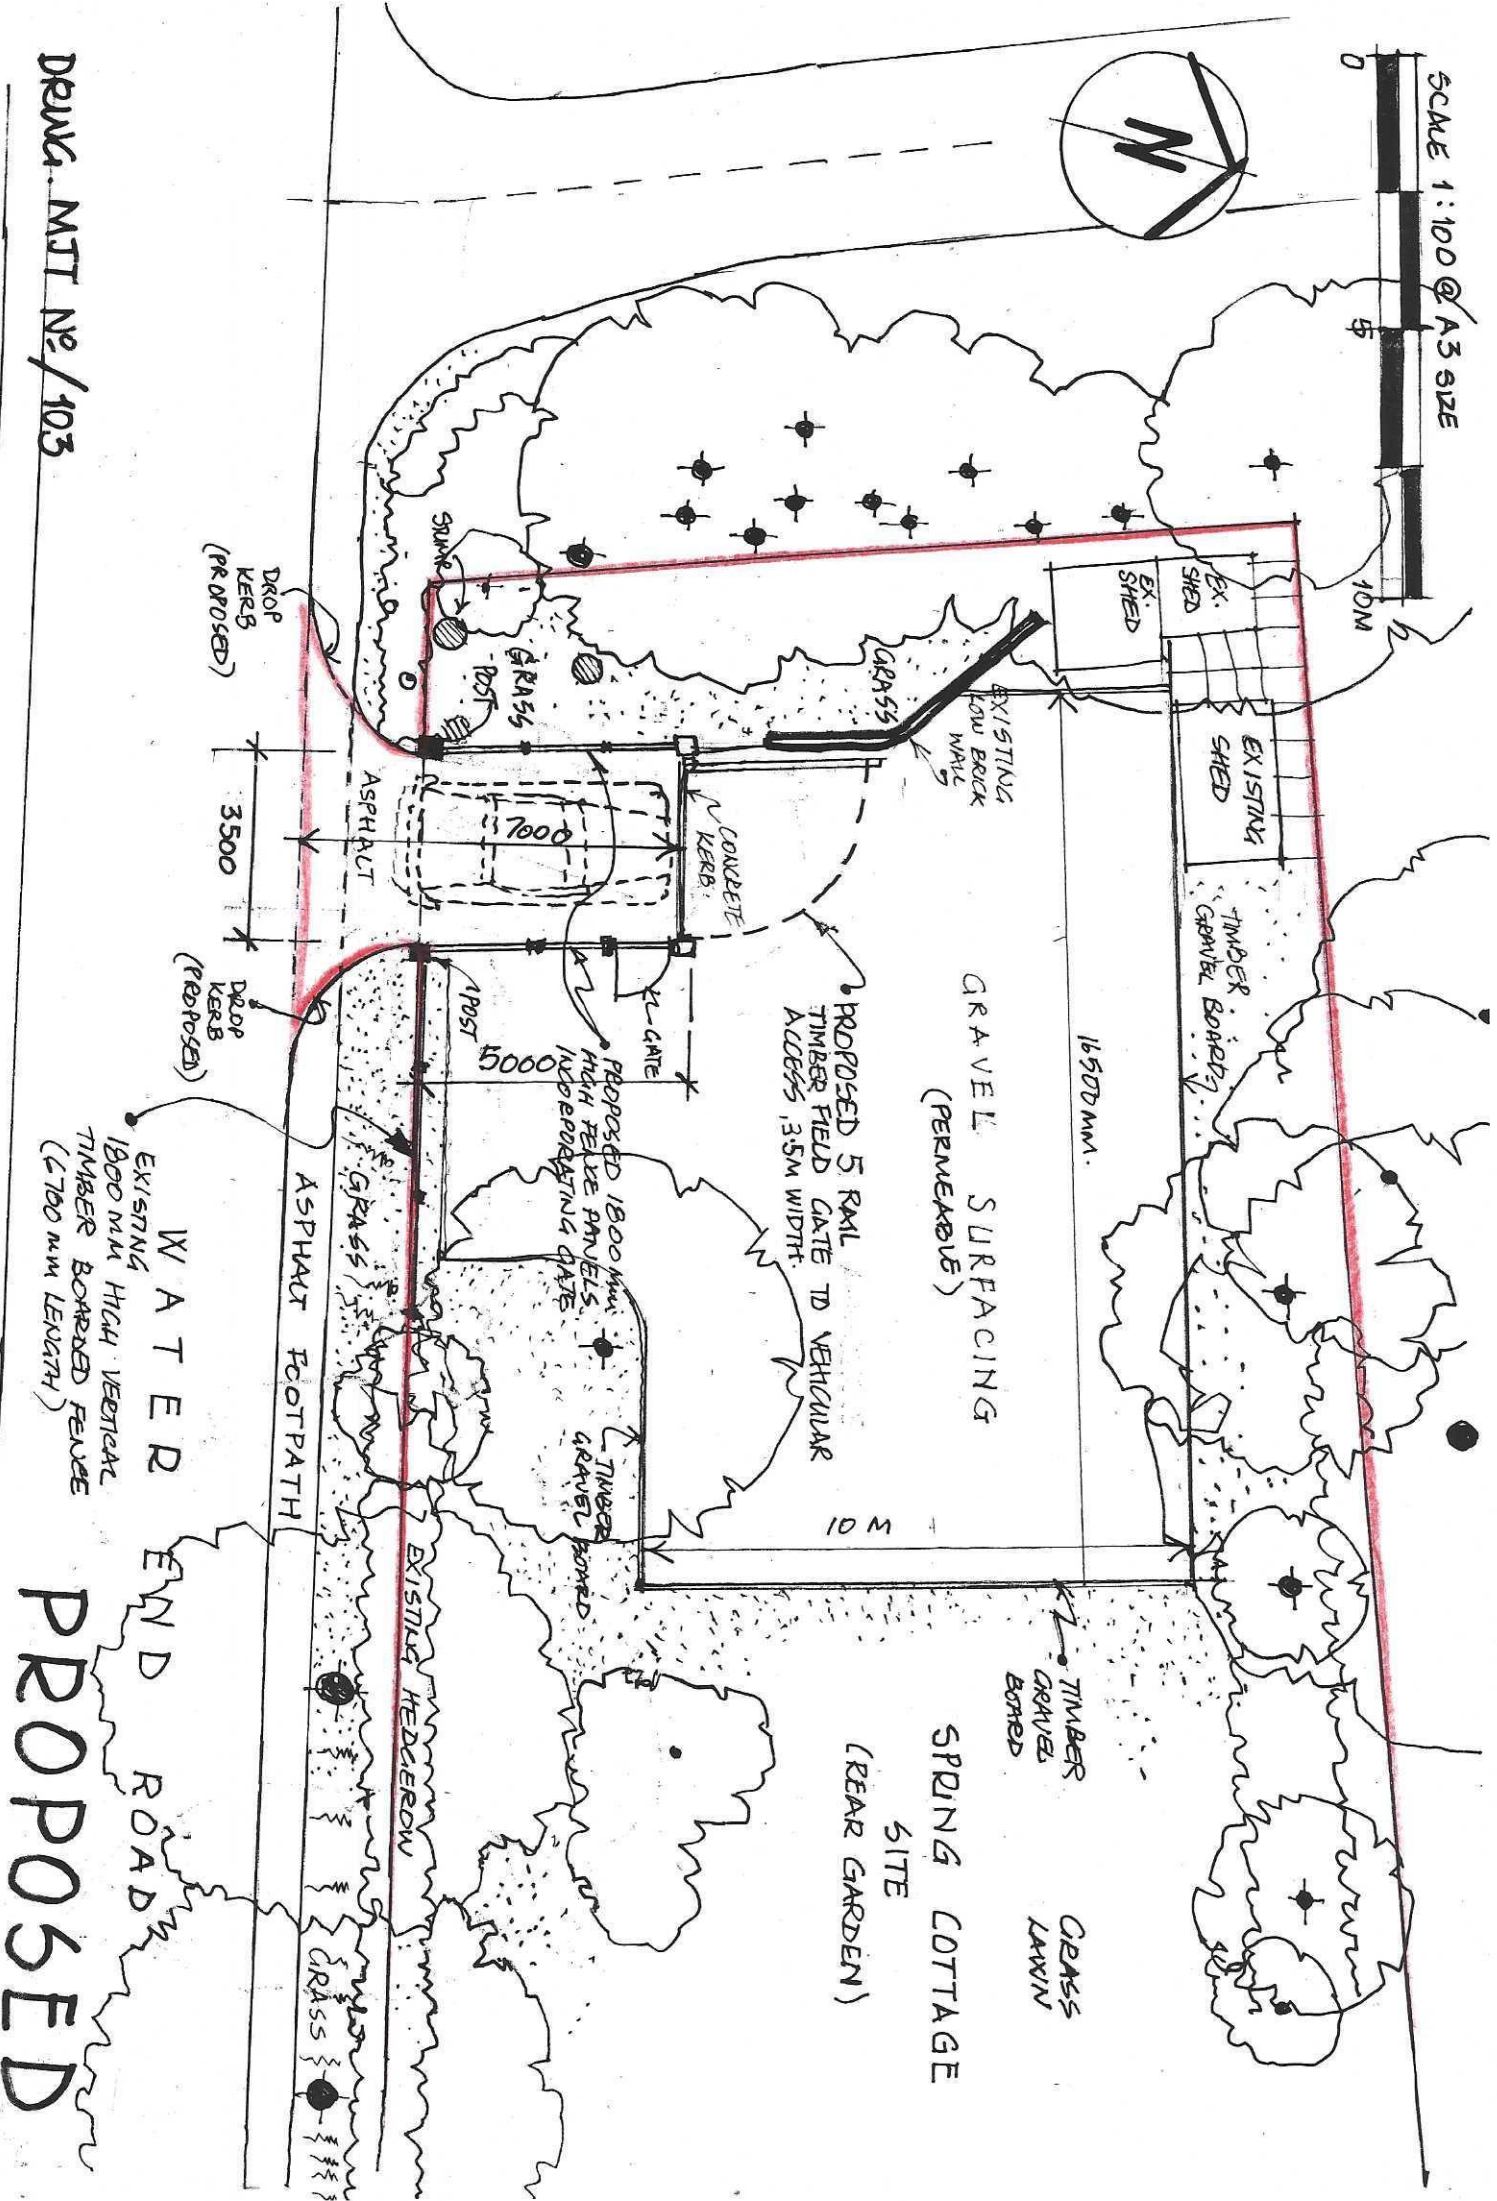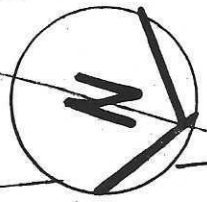


DRAWG. MJT No / 103

PROPOSED

WATER END ROAD ELEVATION (SOUTH BOUNDARY TO SPRING COTTAGE SITE)

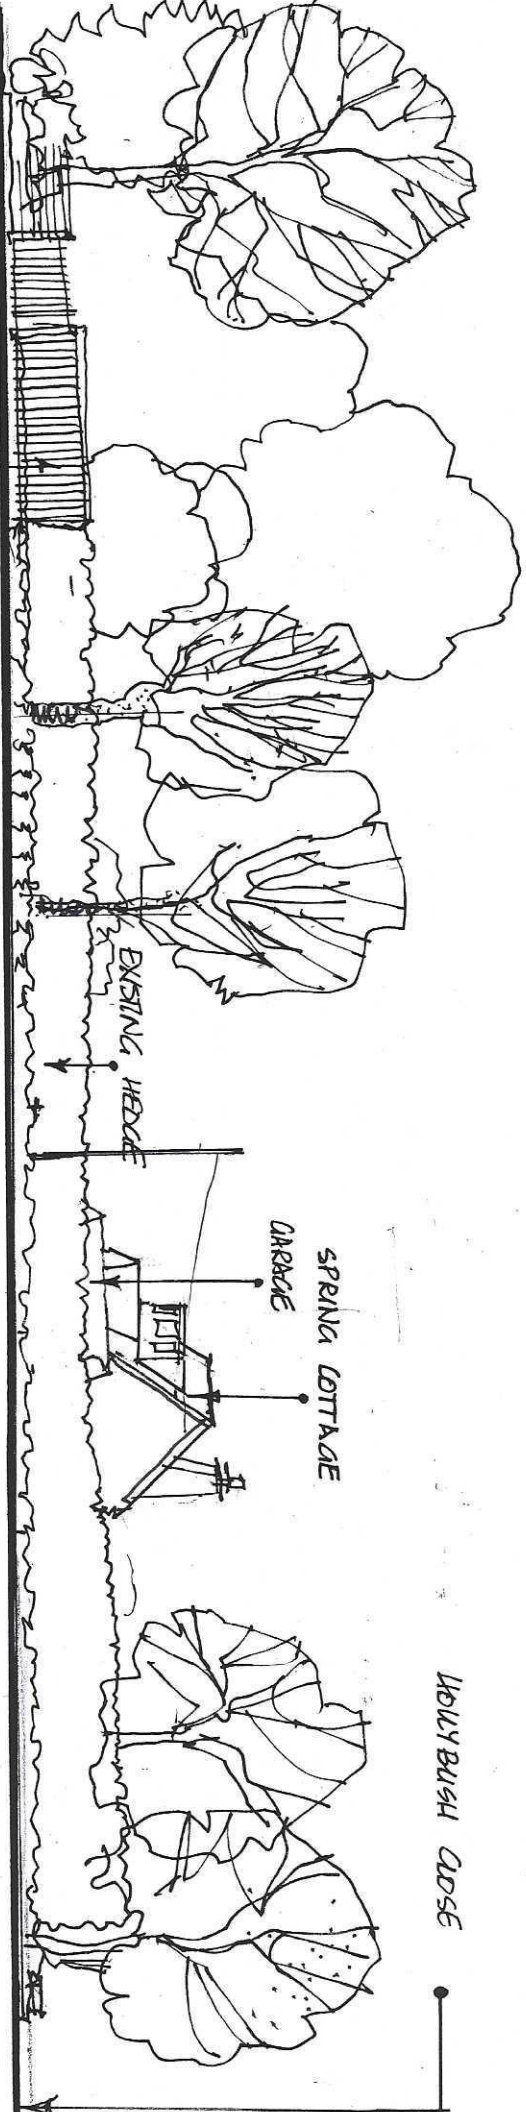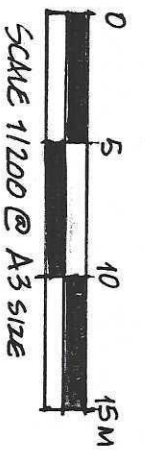

EXISTING

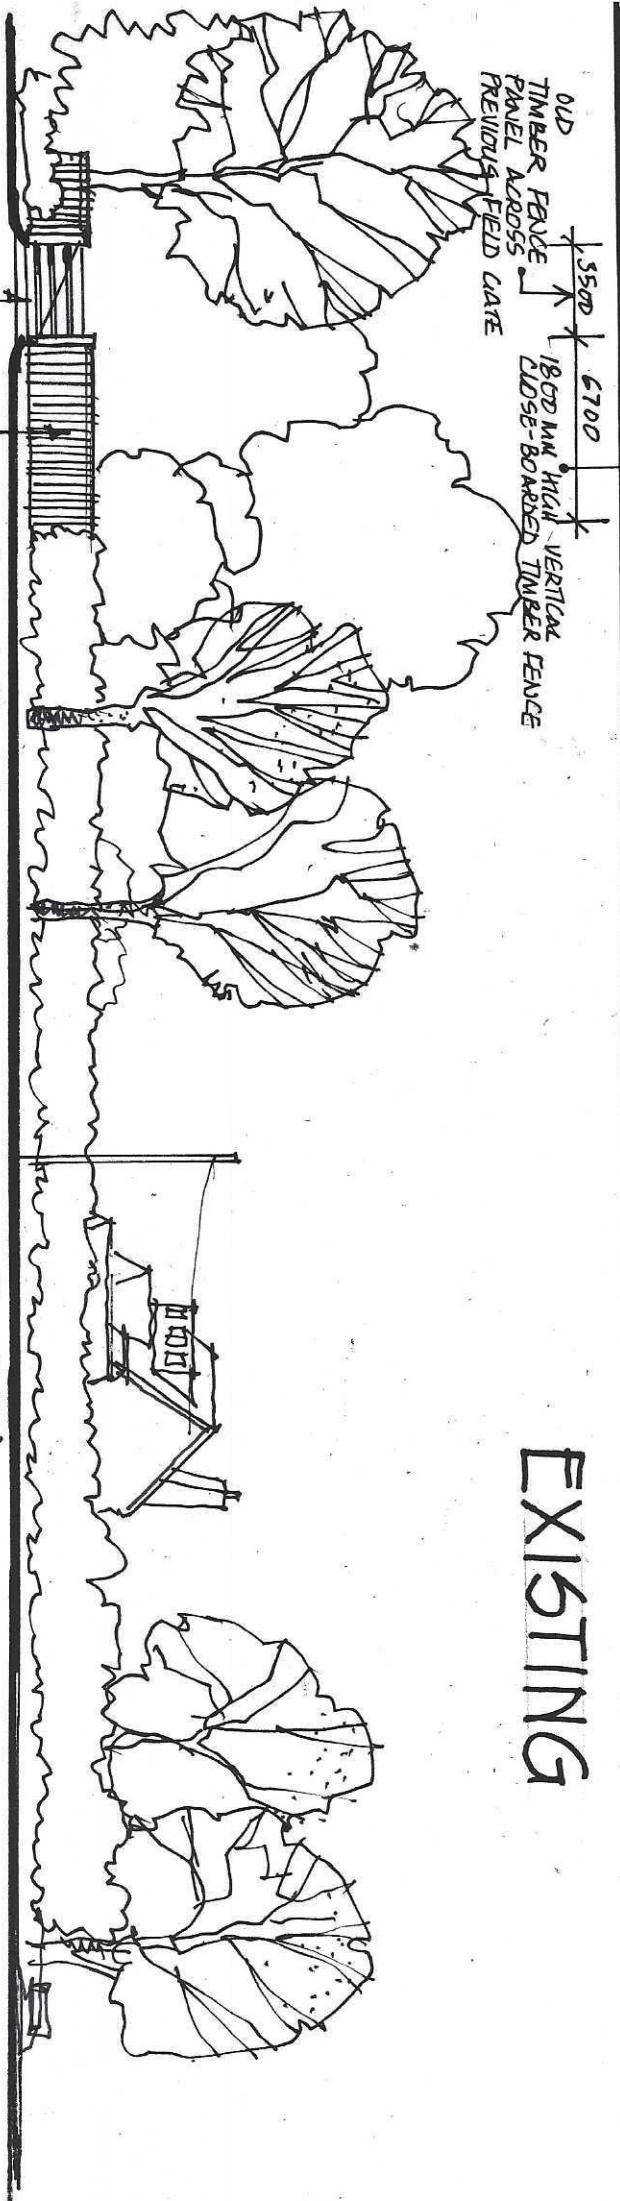

PROPOSED

EXISTING 1800MM HIGH VERTICAL CLOSE-BOARDED FENCE (6700 LENGTH)
PROPOSED 5 RAIL TIMBER GATE
POSITIONED AT END OF ACCESS RECESS
5M BACK FROM REAR EDGE OF PUBLIC FOOTPATH. REFER TO PLAN DRAWING. MUT/103