





SOUTH ELEVATION AS EXISTING

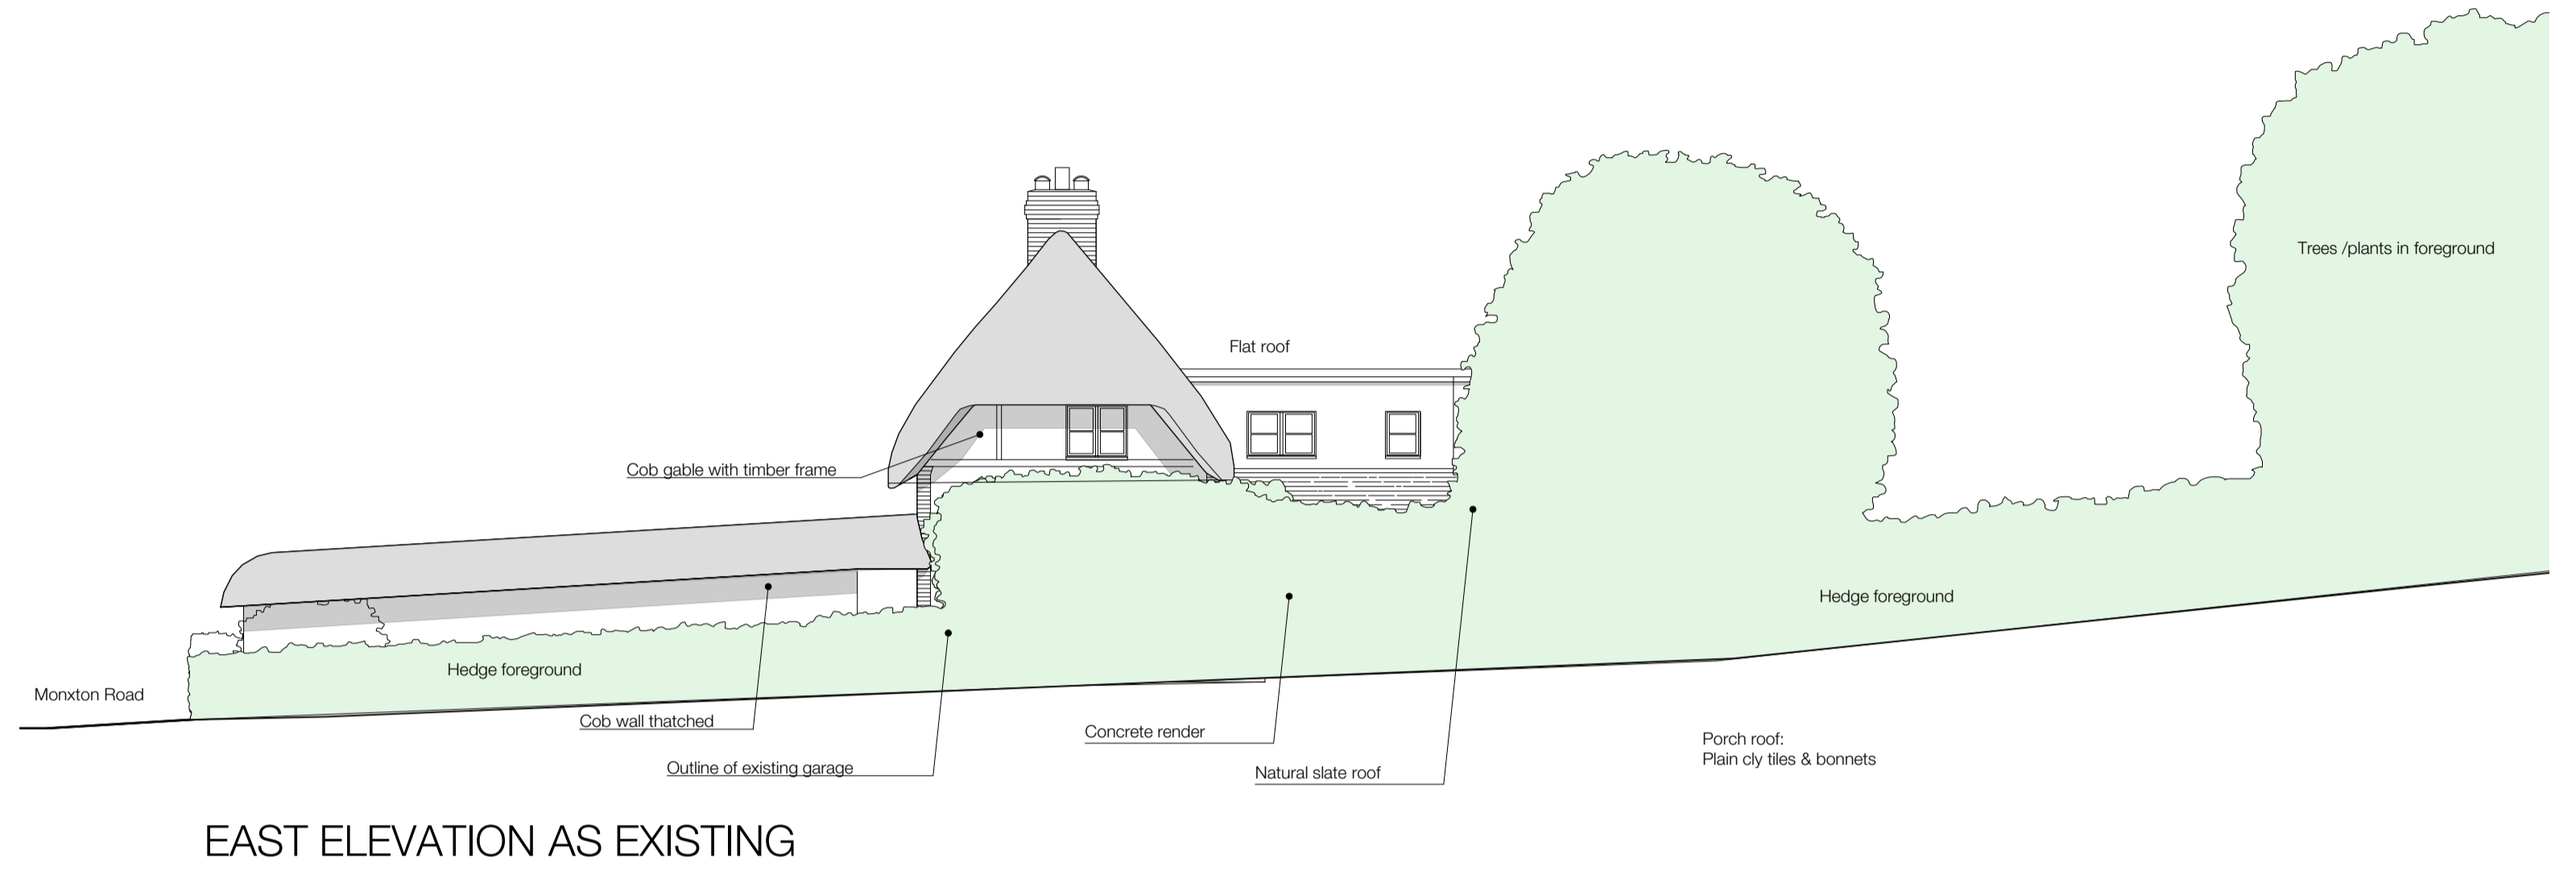

EAST ELEVATION AS EXISTING



WEST ELEVATION AS EXISTING

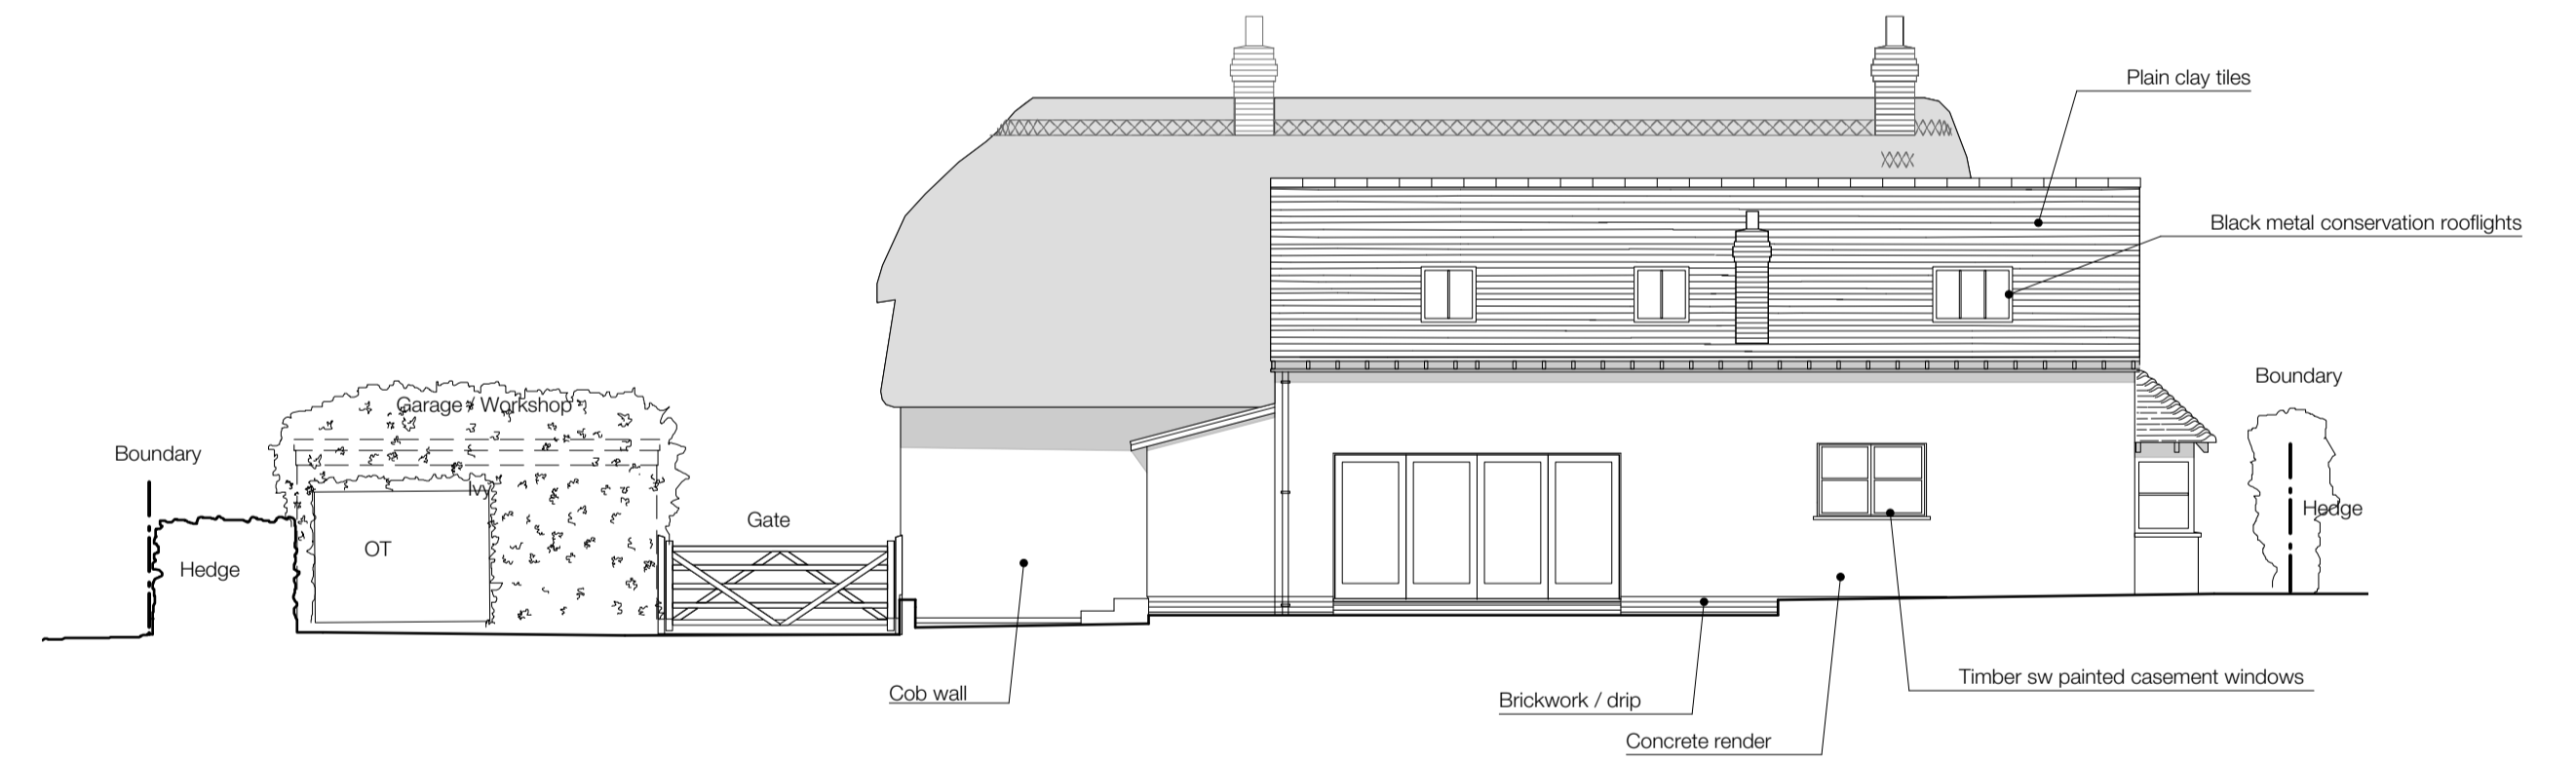

NORTH ELEVATION AS EXISTING

## CONTEXTUAL ELEVATIONS AS EXISTING SCALE 1:100



Old & New Buildings Architectural Planning & Design

1 The Square  
Nether Wallop  
Stockbridge  
SO20 8EX

t: 07795 231375  
e: office@homeplanners.com  
w: www.homeplanners.com

**Client** Mr & Mrs J. Gayner  
**Project** Little Bec, Ampert  
**Drawing** Contextual Elevations as Existing  
**Scale** 1:100 @ A1  
**Date** June 2023  
**Drawing No.** 126/03. **Revision** P1

DO NOT SCALE FROM THIS DRAWING.  
Scaling only for planning purposes. Dimensions to be checked on site. All dimensions are in metres / millimetres unless stated. Report all discrepancies.

© HomePlanners All Rights Reserved