




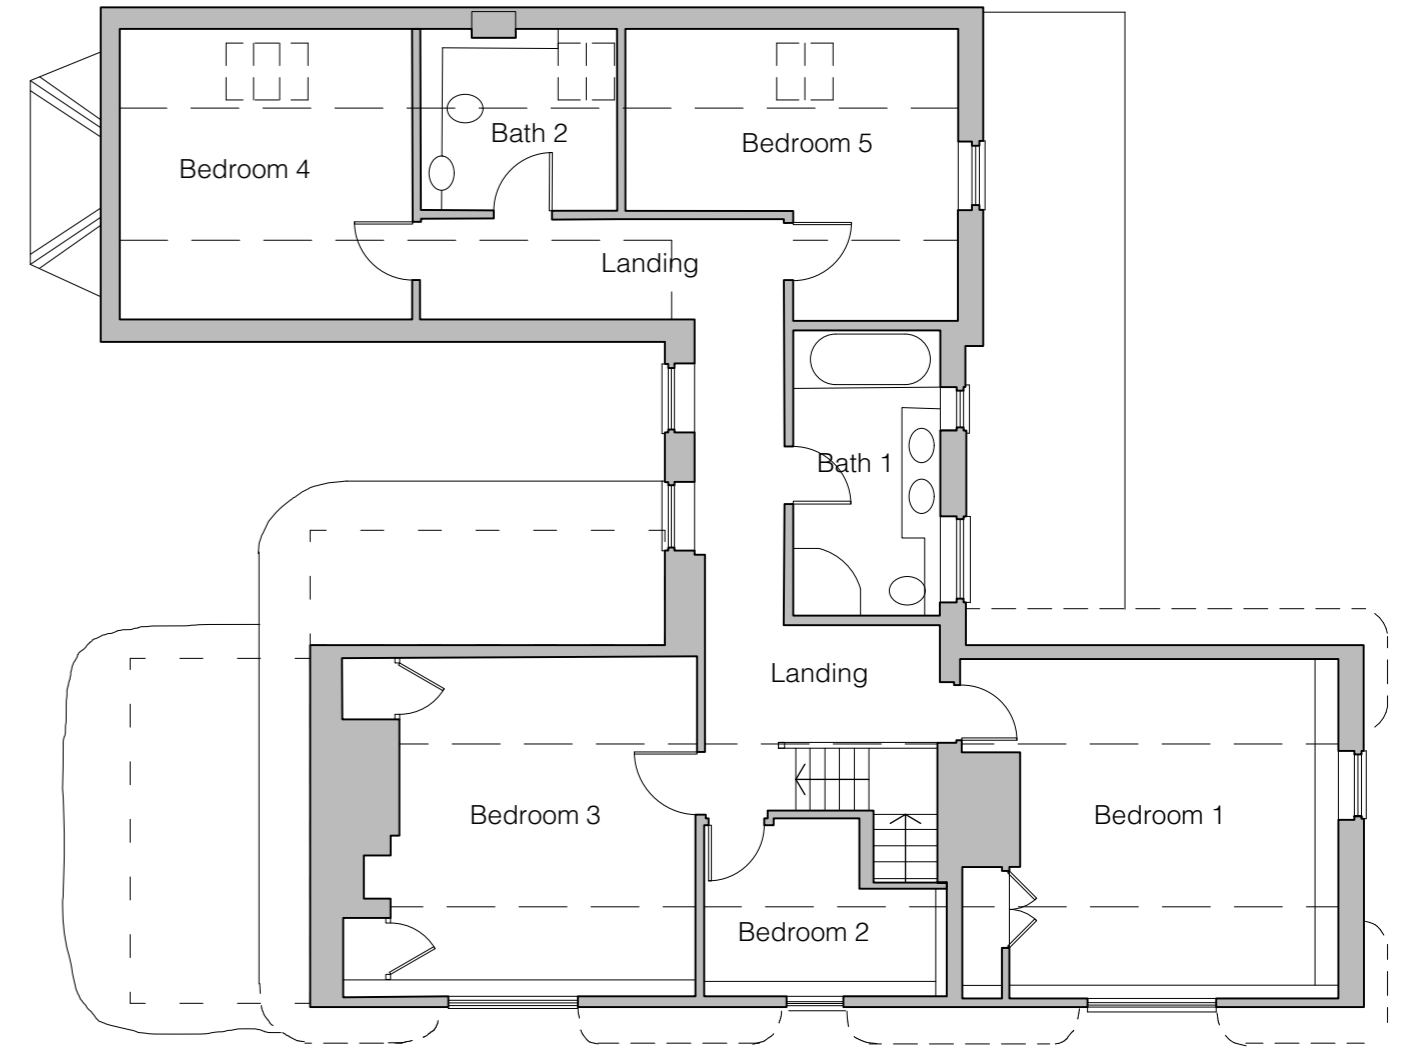

GROUND FLOOR SITE PLAN AS EXISTING

 

FIRST FLOOR PLAN AS EXISTING

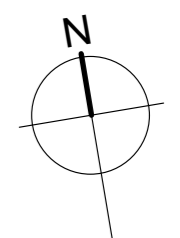

DO NOT SCALE FROM THIS DRAWING.
Scaling only for planning purposes. Dimensions to be checked on site. All dimensions are in metres / millimetres unless stated. Report all discrepancies.
© HomePlanners All Rights Reserved

CONTEXTUAL FLOOR PLAN SCALE 1:100



Old & New Buildings Architectural Planning & Design

1 The Square
Nether Wallop
Stockbridge
SO20 8EX

t: 07795 231375
e: office@homeplanners.com
w: www.homeplanners.com

Client Mr & Mrs J. Gayner
Project Little Bec, Ampport
Drawing Floor Plans as Existing
Scale 1:100 @ A3
Date June 2023
Drawing No. 126/02 **Revision** P1