



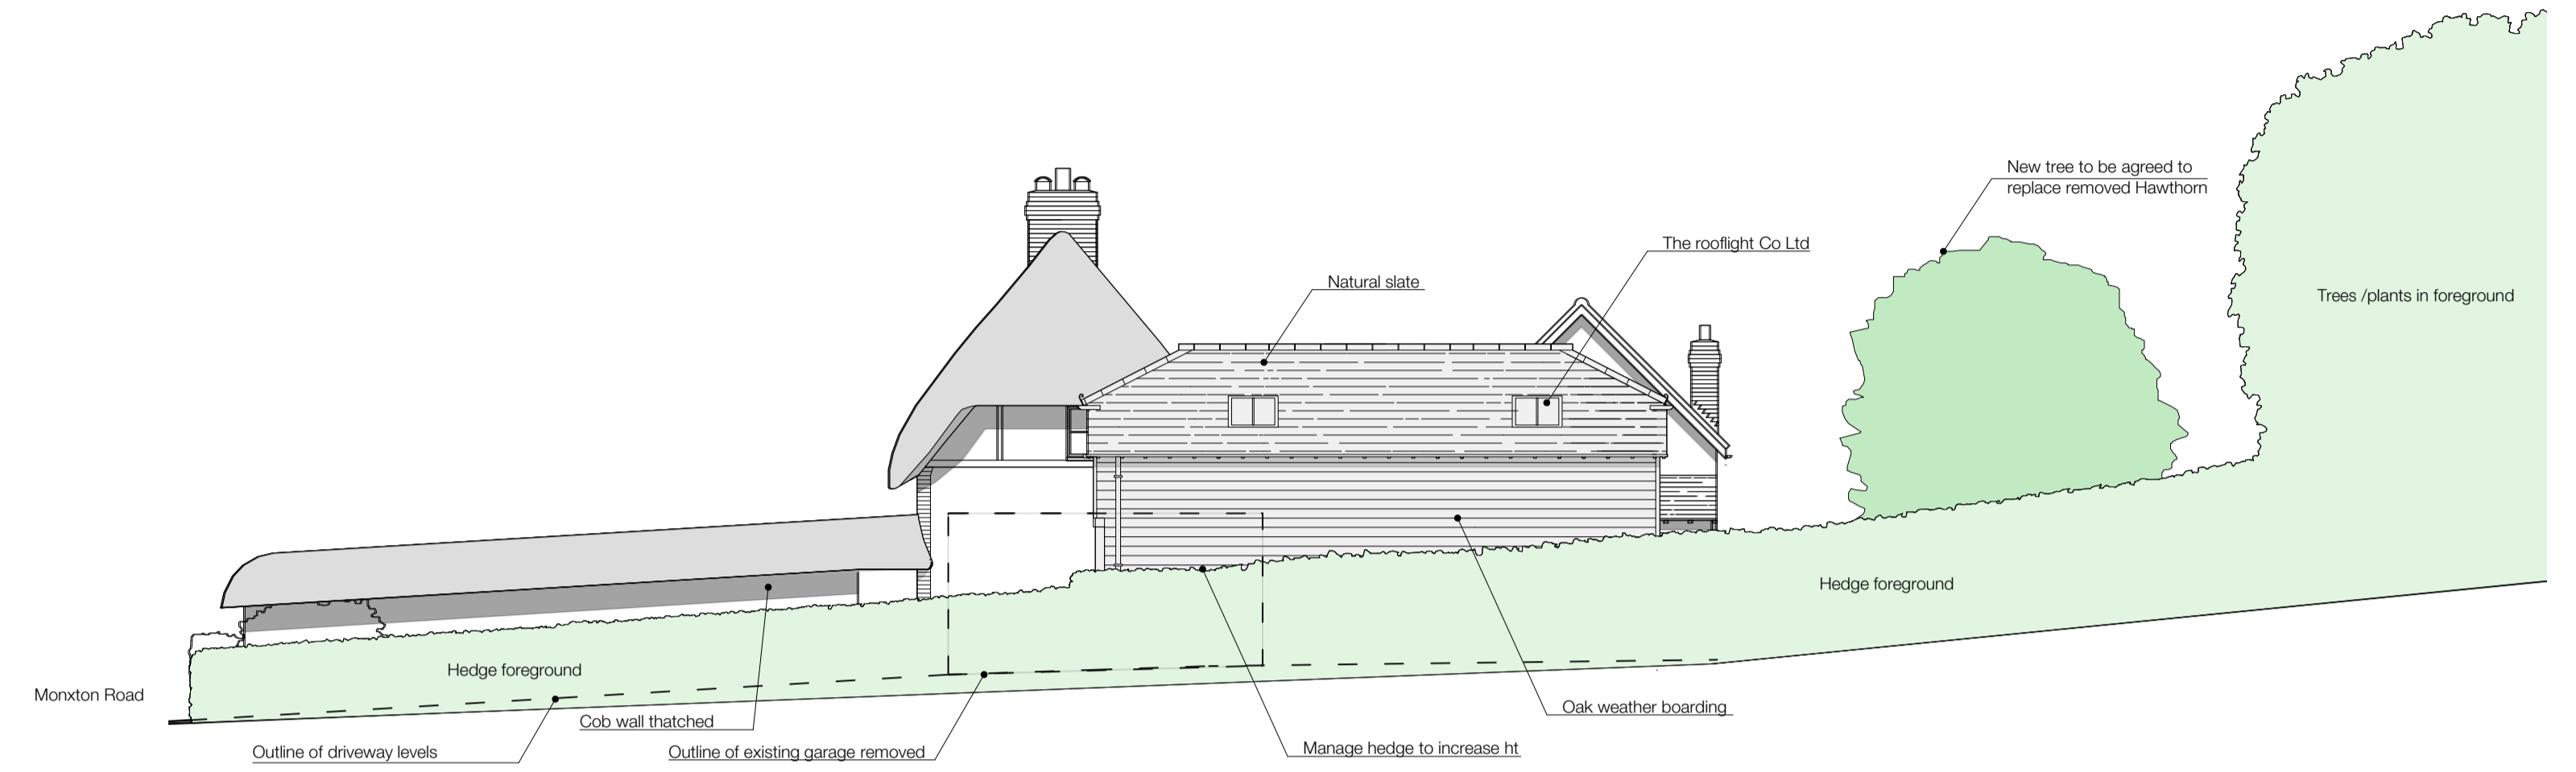


SOUTH ELEVATION AS PROPOSED



EAST ELEVATION AS PROPOSED

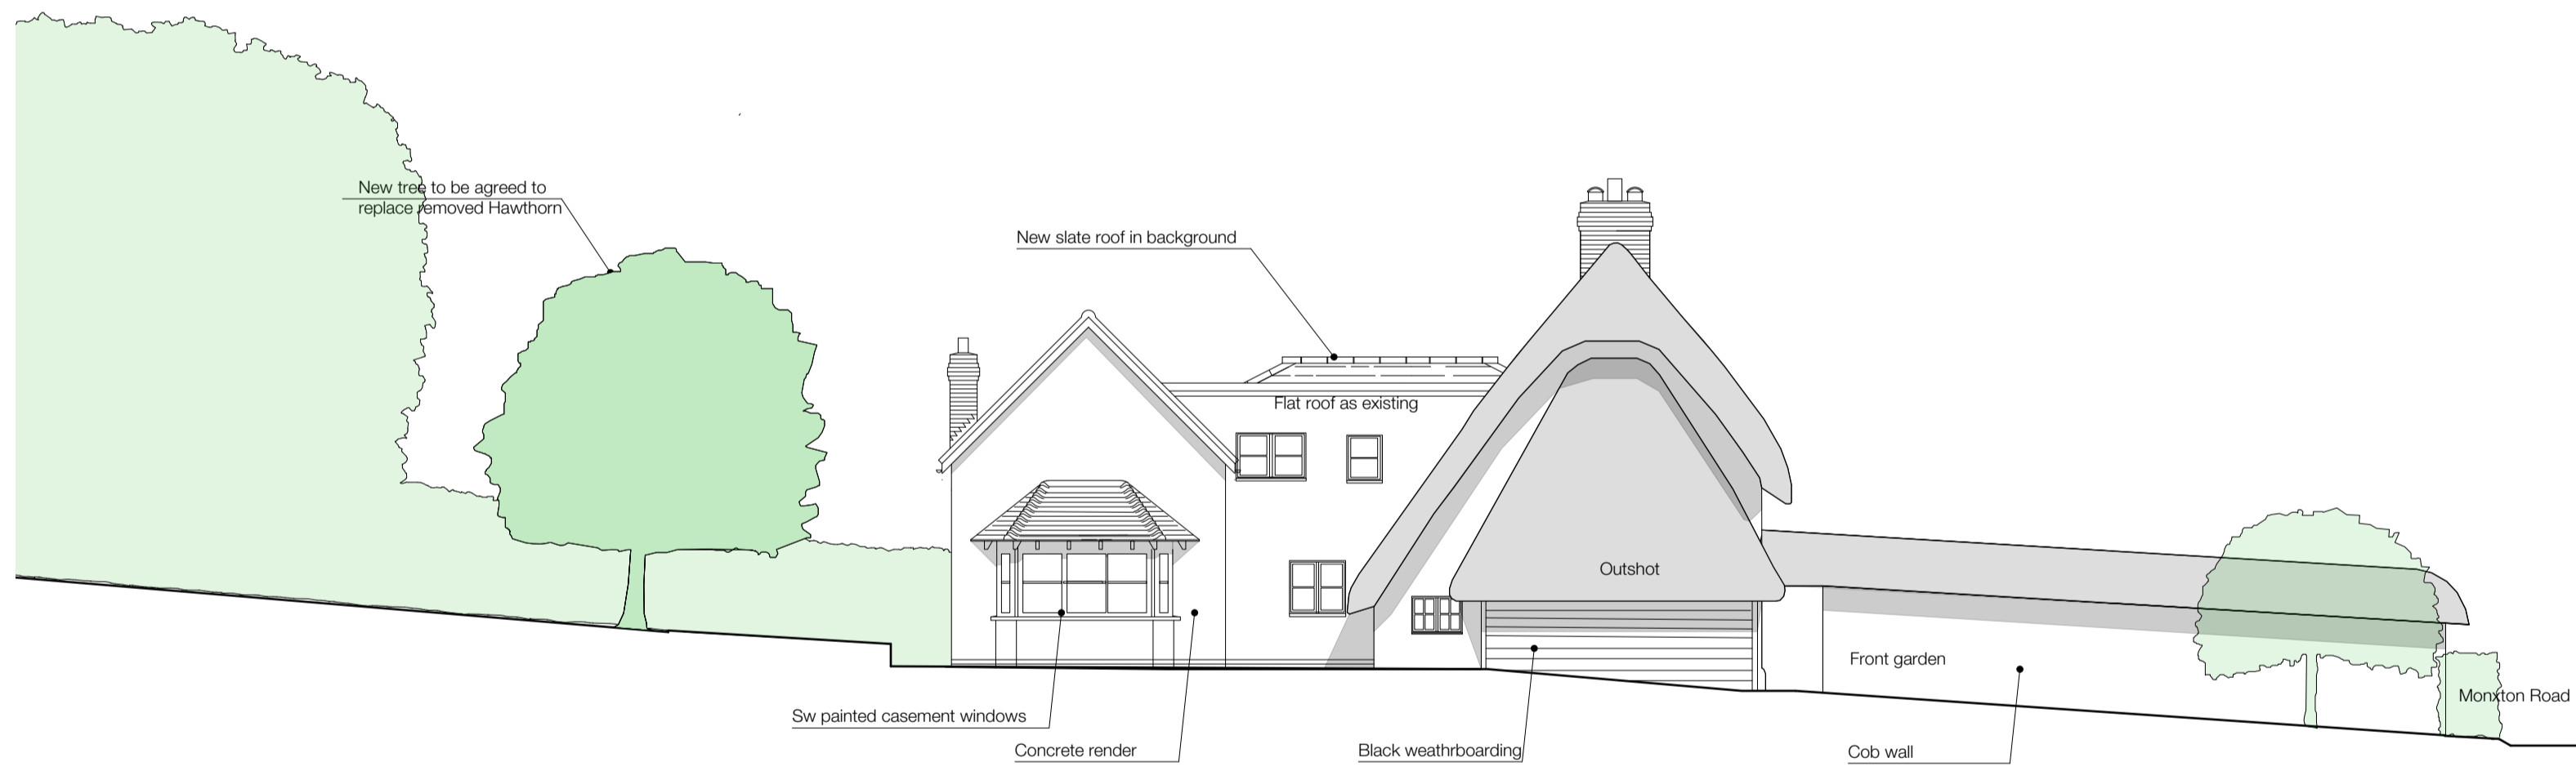

WEST ELEVATION AS PROPOSED

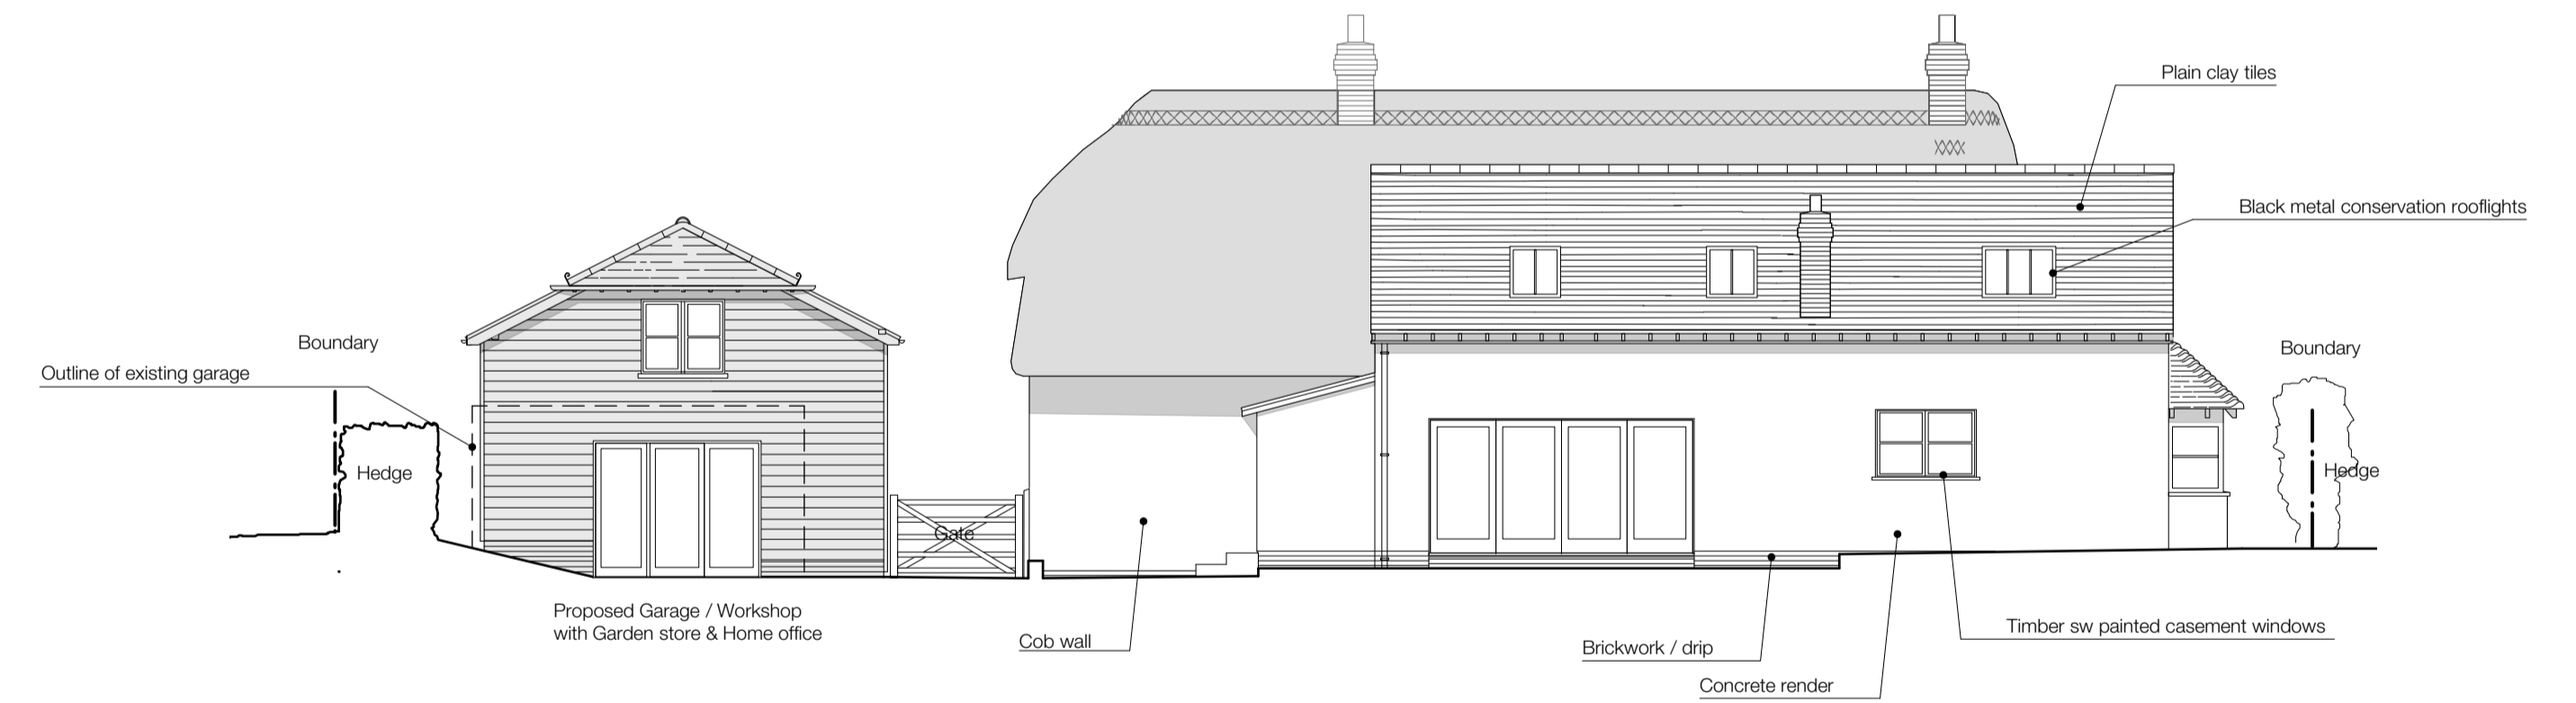

NORTH ELEVATION AS PROPOSED



Old & New Buildings Architectural Planning & Design

1 The Square  
Nether Wallop  
Stockbridge  
SO20 8EX  
  
t: 07795 231375  
e: office@homeplanners.com  
w: www.homeplanners.com

**Client** Mr & Mrs J. Gayner  
**Project** Little Bec, Amport  
**Drawing** Contextual Elevations as PROPOSED  
**Scale** 1:100 @ A1  
**Date** June 2023  
**Drawing No.** 126/06 **Revision**

## CONTEXTUAL ELEVATIONS AS PROPOSED SCALE 1:100

DO NOT SCALE FROM THIS DRAWING.  
Scaling only for planning purposes. Dimensions to be checked on site. All dimensions are in metres / millimetres unless stated. Report all discrepancies.

© HomePlanners All Rights Reserved