


GROUND FLOOR PLAN




ROOF COVER PLAN

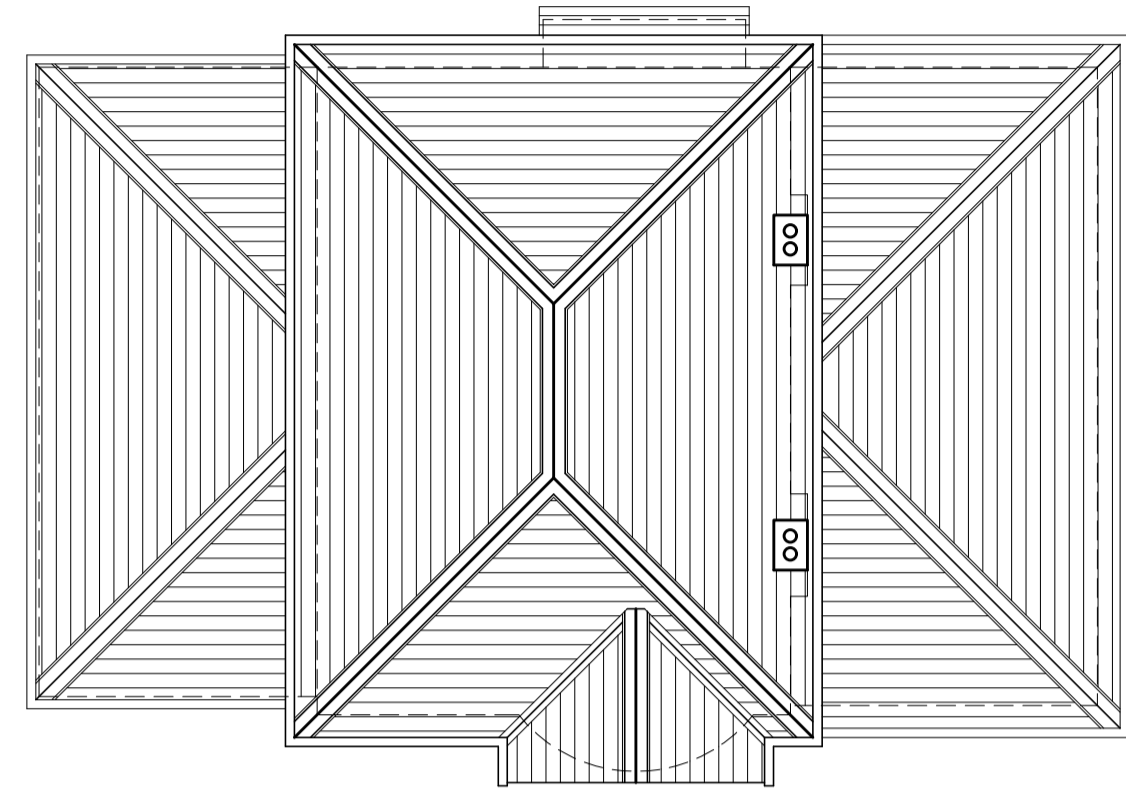

REAR ELEVATION




LEFT SIDE ELEVATION

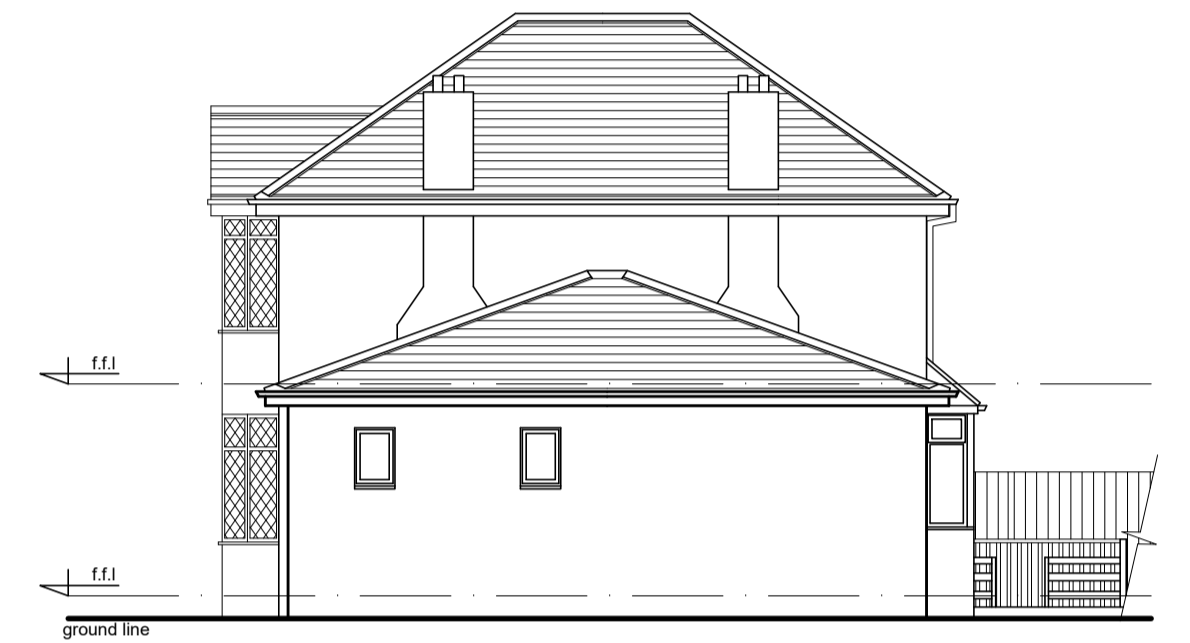


RIGHT SIDE ELEVATION

EXISTING PLANS & ELEVATIONS

1:100 scale bar 0 1 2 3 4 5 metres

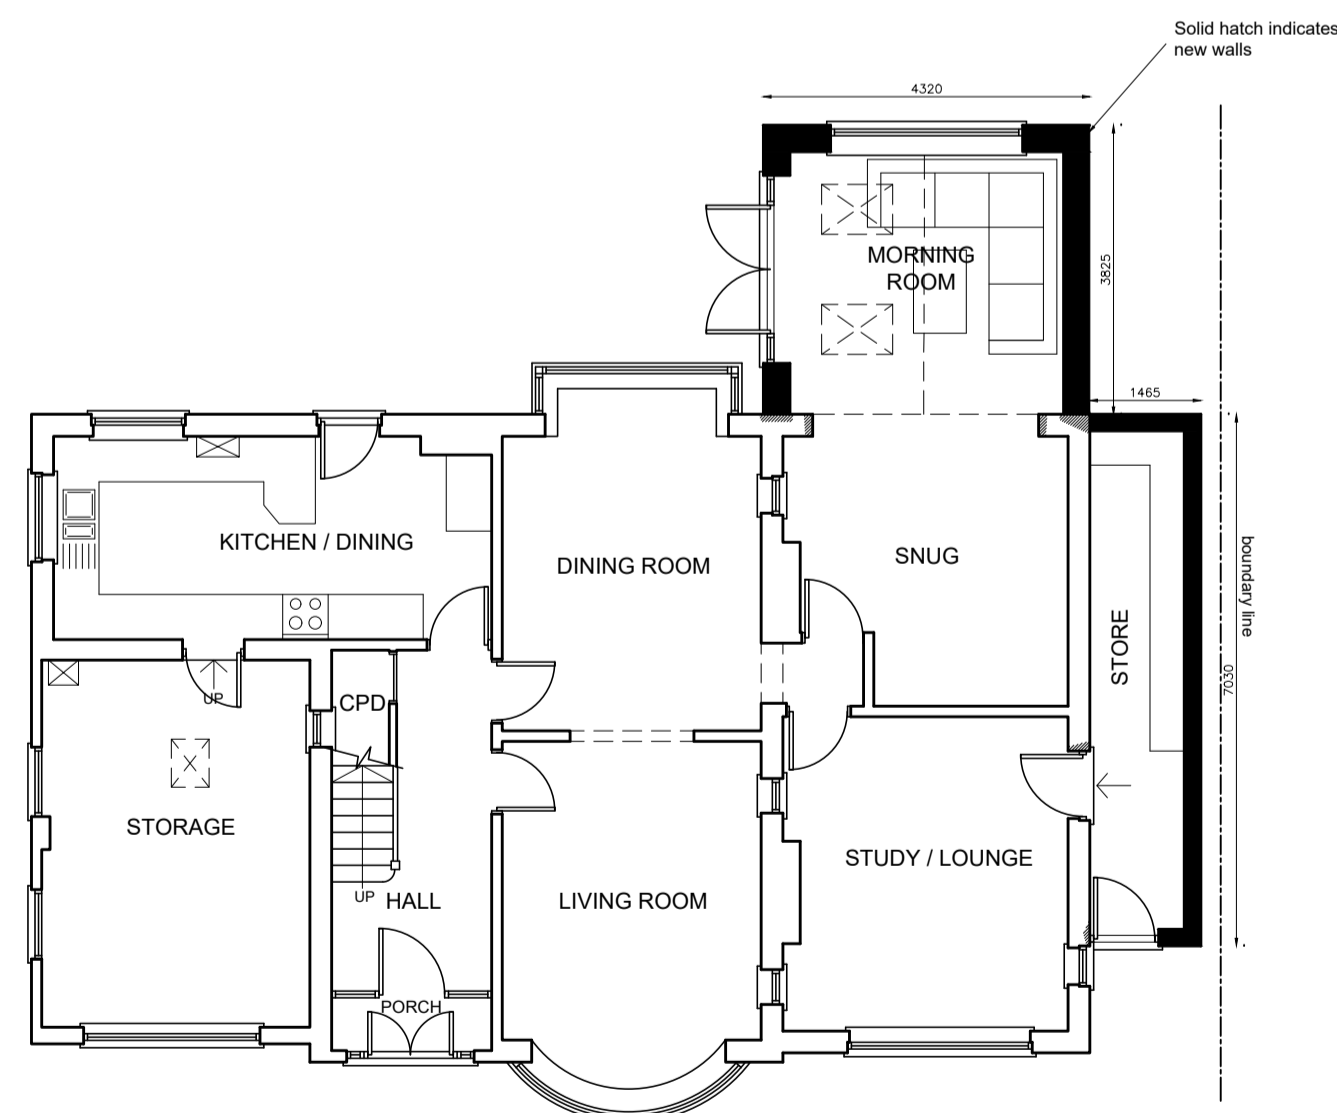


GROUND FLOOR PLAN

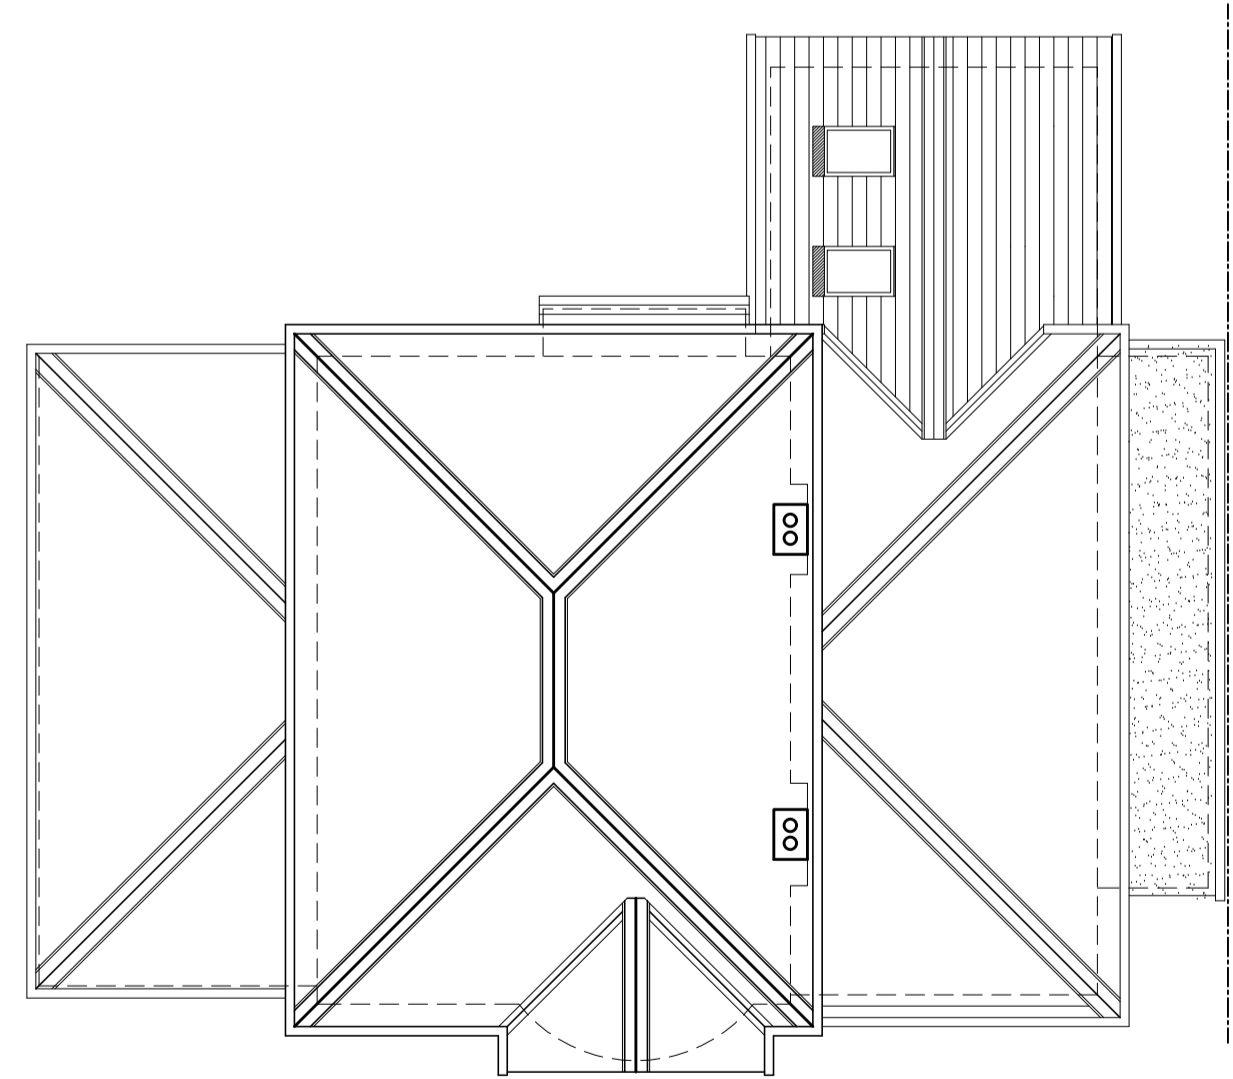


ROOF COVER PLAN



REAR ELEVATION

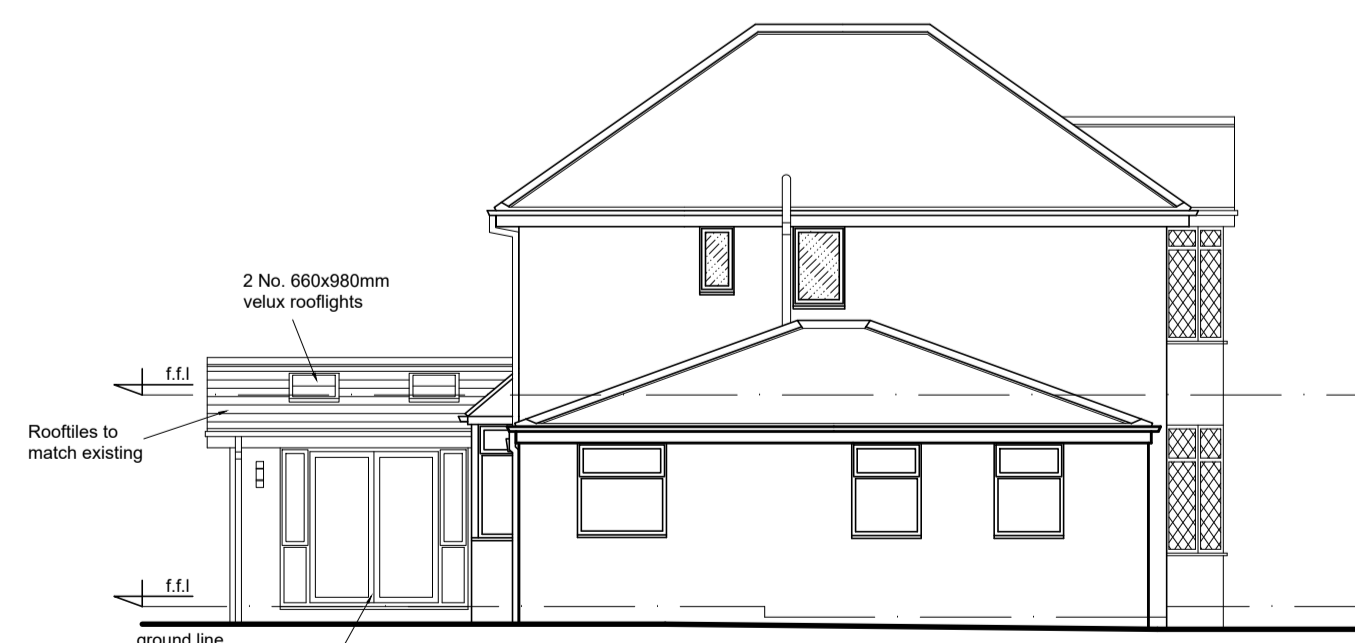

LEFT SIDE ELEVATION

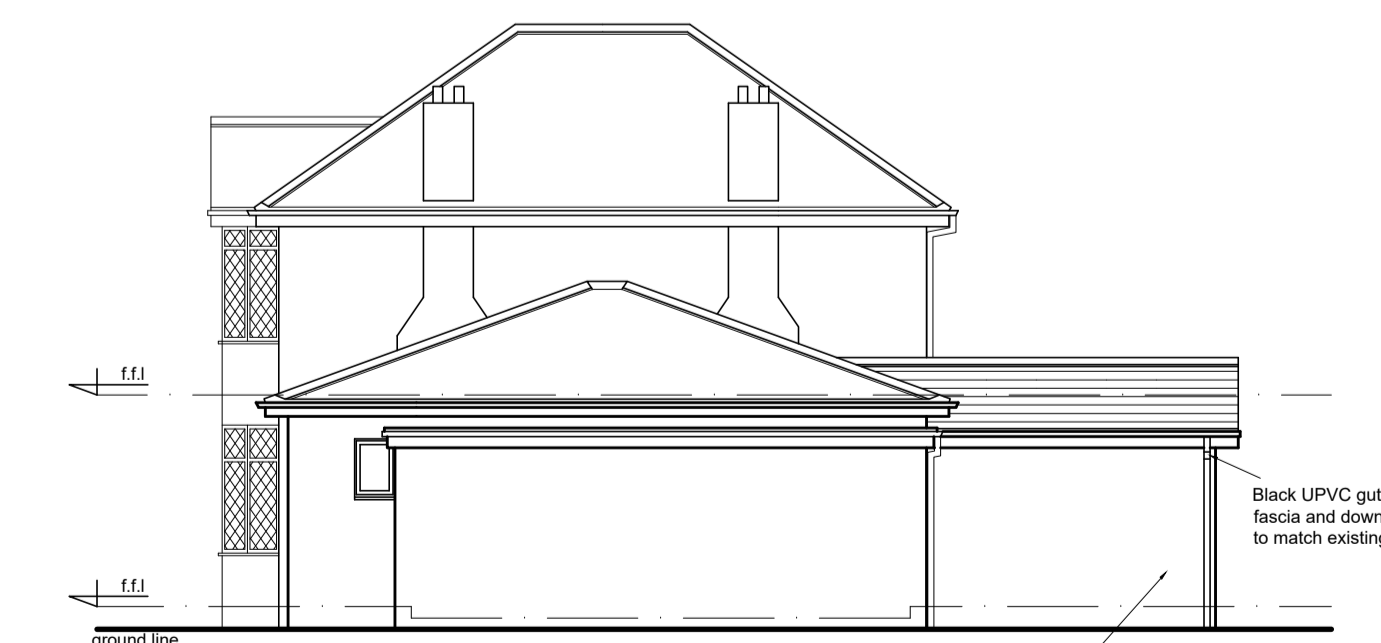

RIGHT SIDE ELEVATION

PROPOSED PLANS & ELEVATIONS

1:100 scale bar 0 1 2 3 4 5 metres

RJG Architecture LTD <small>For All Your Architectural Design Requirements</small>	Project 10 Willoughby Drive West Park St Helens	
	Dwg Title Existing and proposed plans and elevations	
Tel: 01744 439373 e-mail: info@rjgarchitects.co.uk	Dwg No 01801/SK/01	Rev
<small>1. Proposed alterations to be followed in preference to work already shown on drawings. 2. All alterations to be checked on site. 3. The drawings remain the copyright of the architect and may not be copied without prior consent.</small>	Drawn by L.J	Scale: 1:100 Date: Jan '24