


GROUND FLOOR /
SITE BLOCK PLAN



ROOF COVER PLAN

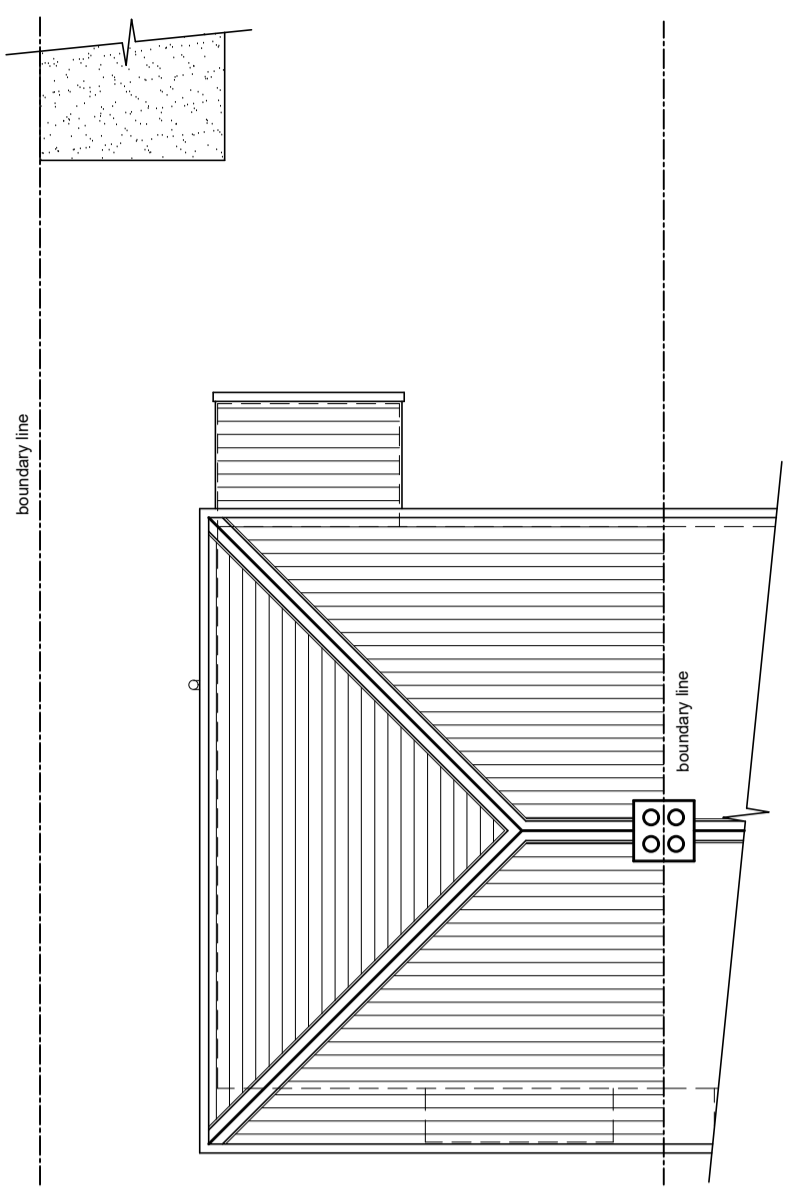


REAR ELEVATION



FRONT ELEVATION




LEFT SIDE ELEVATION

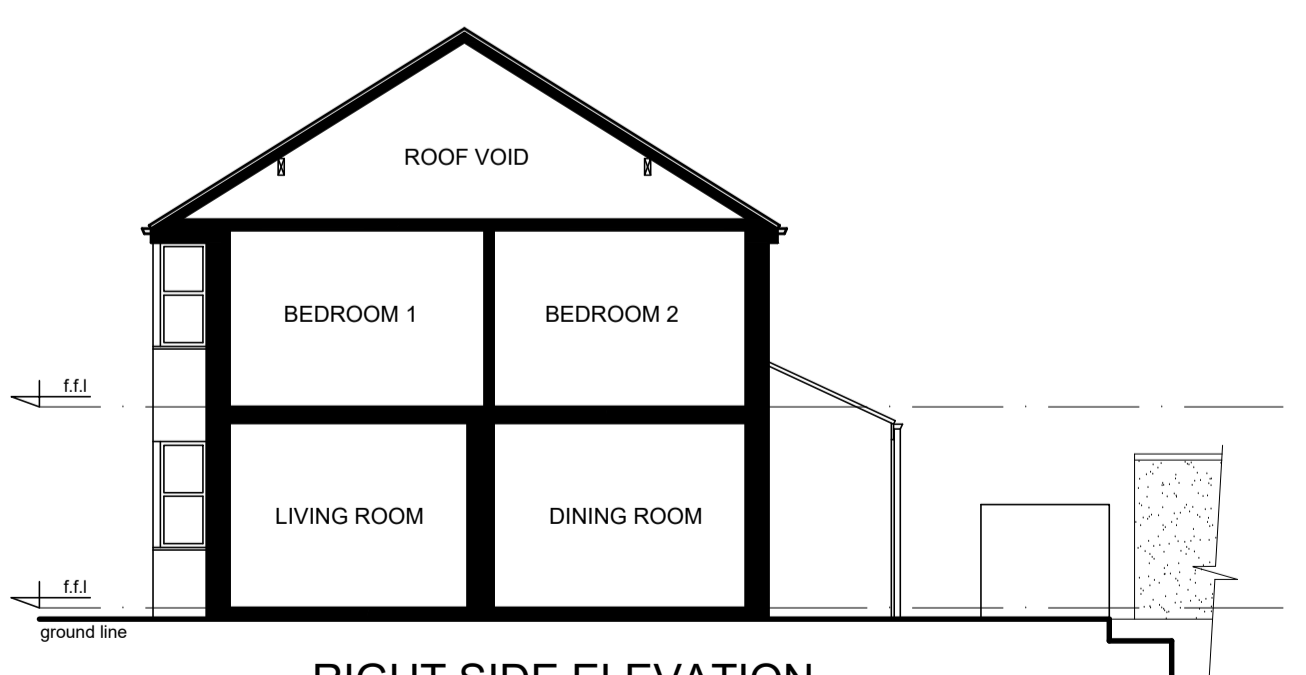


RIGHT SIDE ELEVATION

1:100 scale bar 0 1 2 3 4 5metres


EXISTING FLOOR PLANS & ELEVATIONS

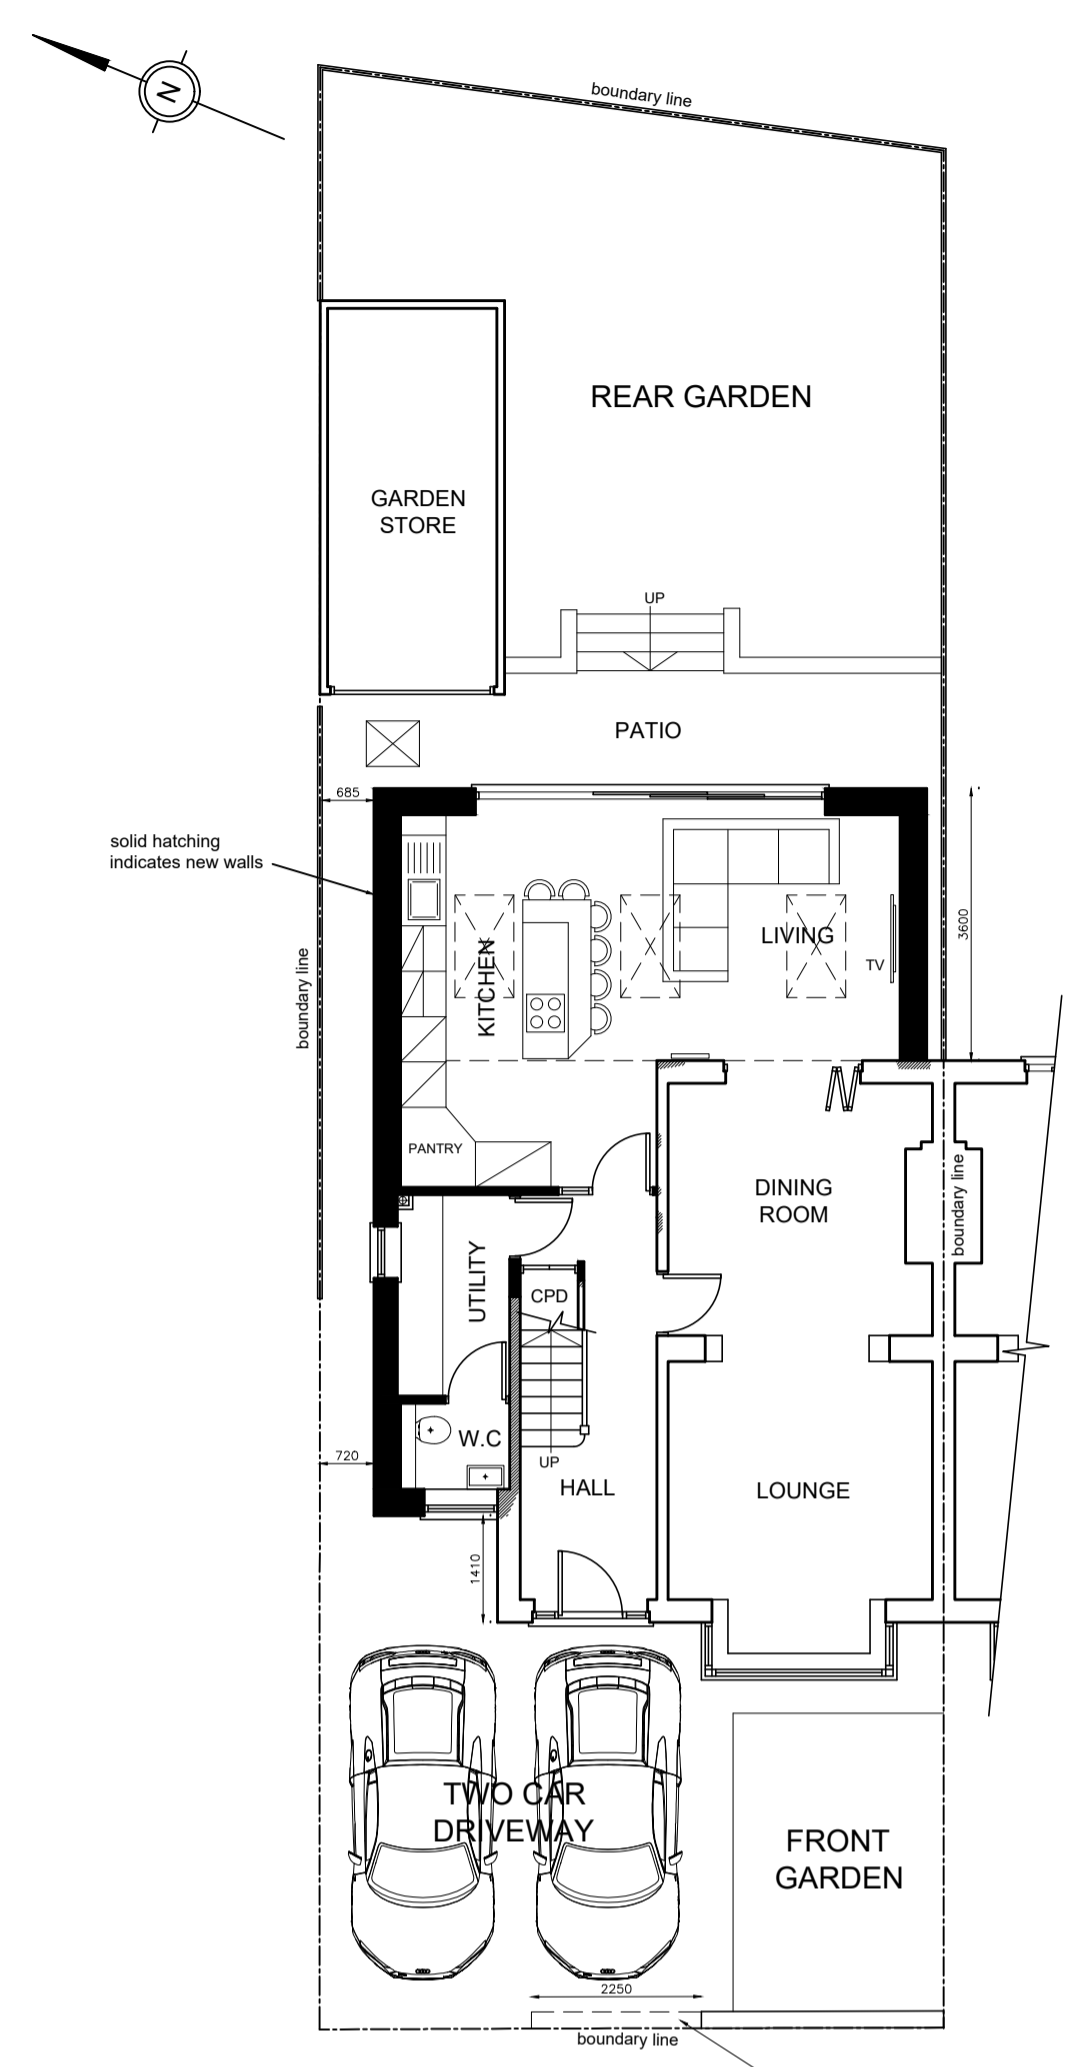

GROUND FLOOR /
SITE BLOCK PLAN

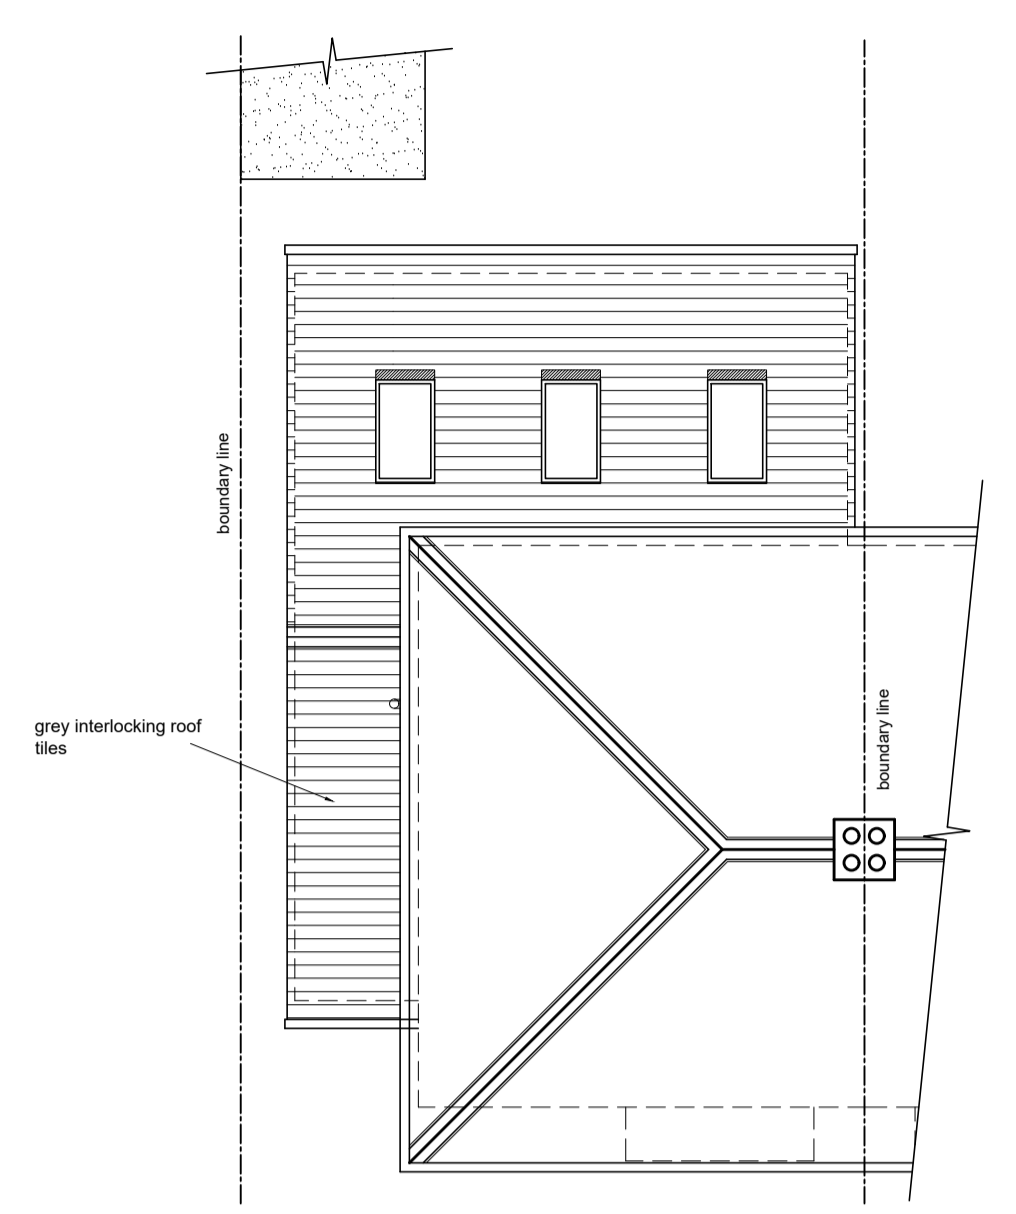


ROOF COVER PLAN

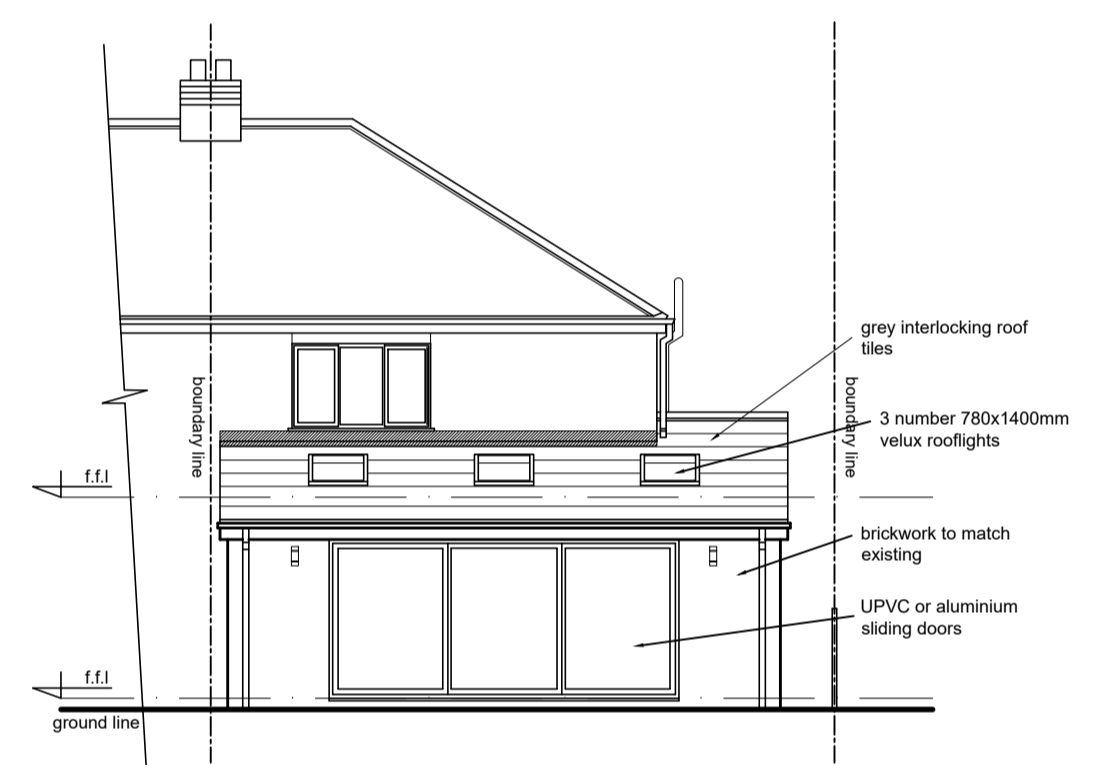


REAR ELEVATION



FRONT ELEVATION

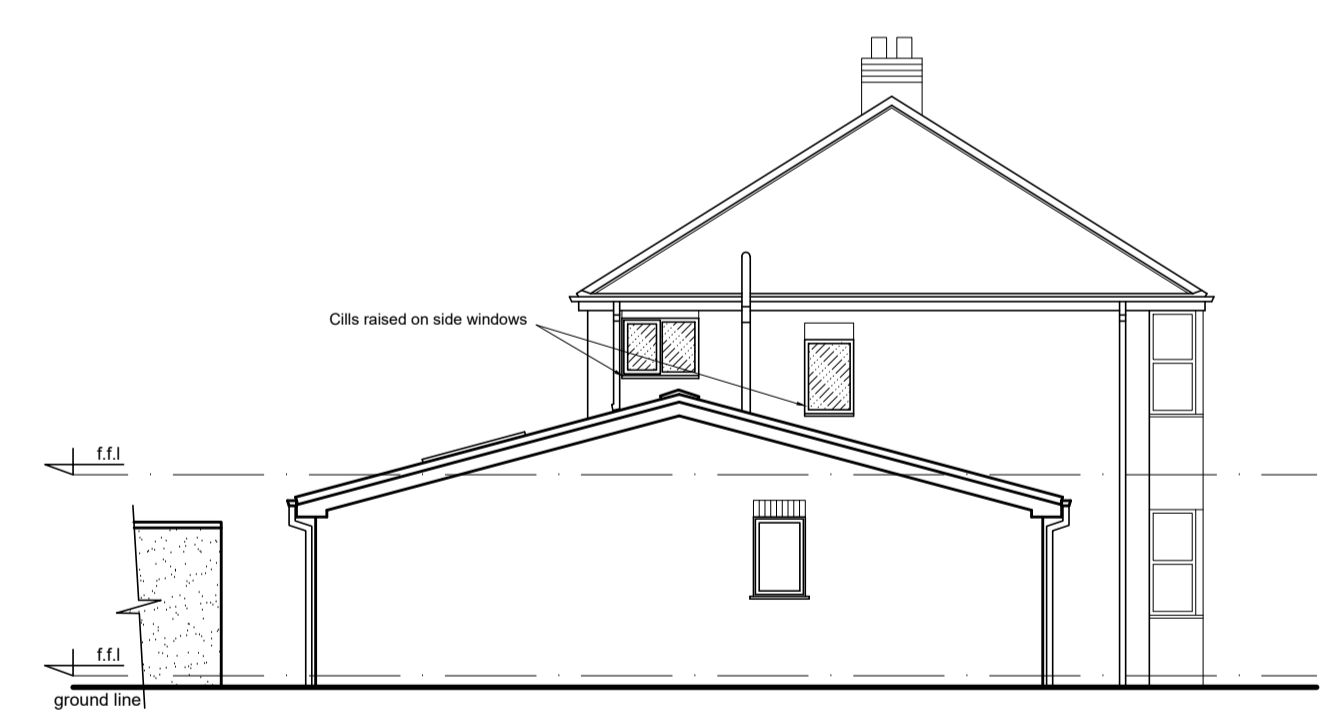

LEFT SIDE ELEVATION

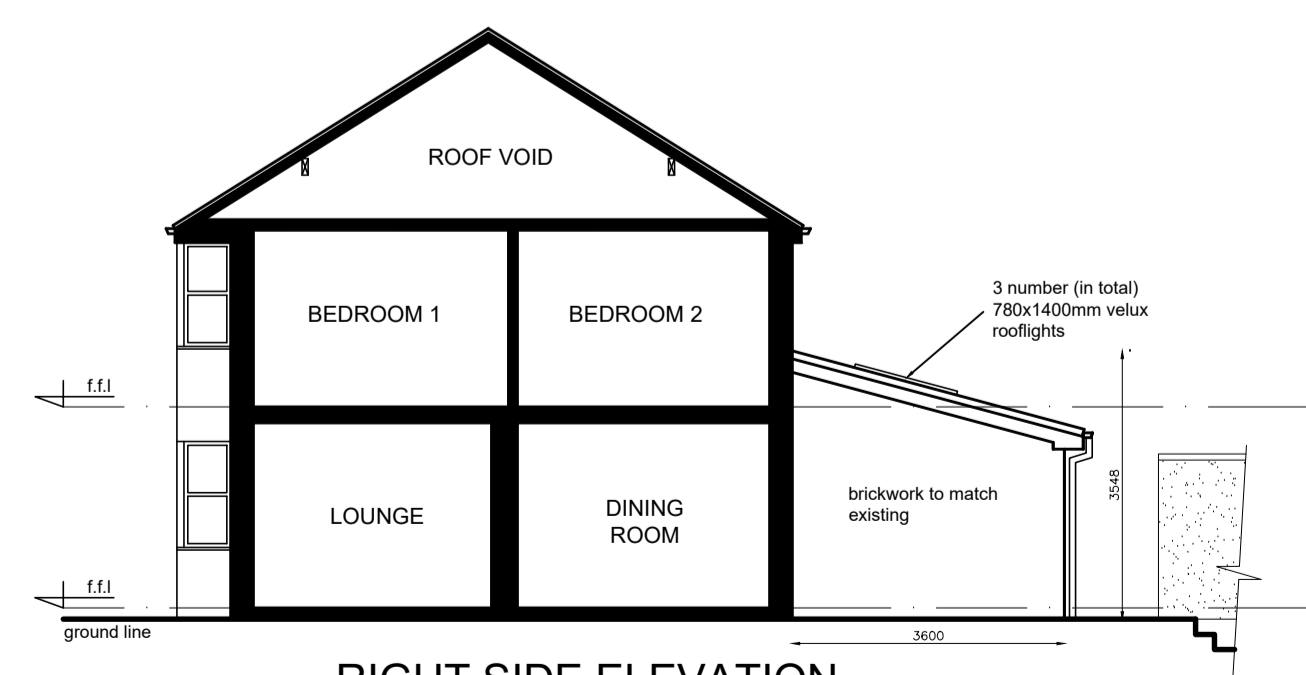

RIGHT SIDE ELEVATION

1:100 scale bar 0 1 2 3 4 5metres

PROPOSED FLOOR PLANS & ELEVATIONS

RJG Architecture LTD 65 Exington Road Sutton Heath St Helens	Job No 01810/SK/01	Date Feb '24
	Scale 1:100	Drawn by D.G.