




Existing Front Elevation

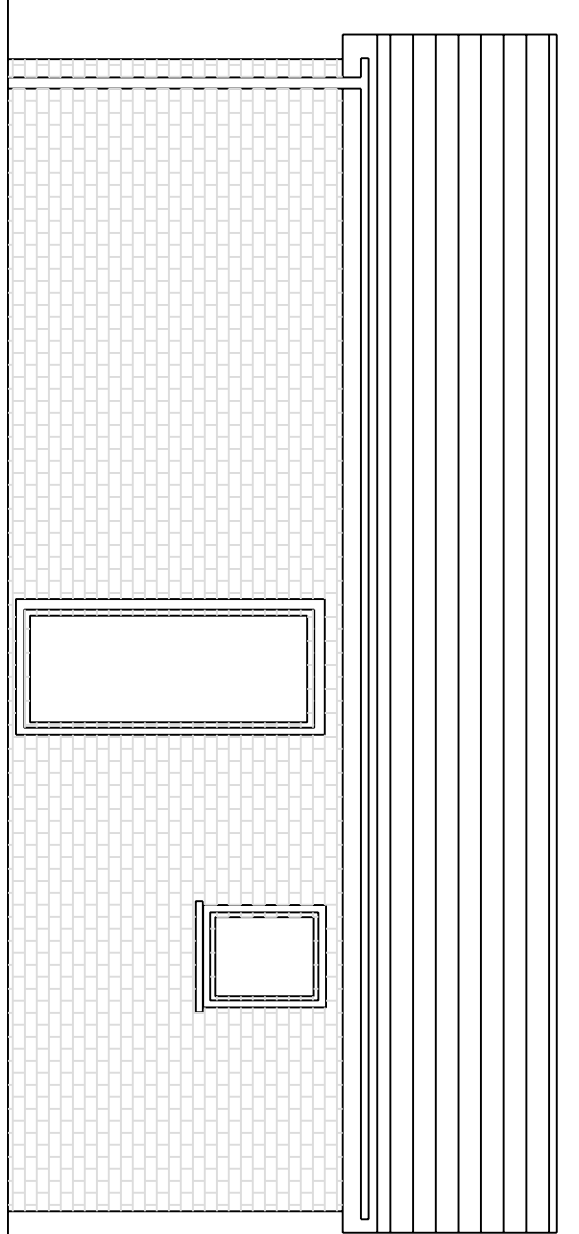


Existing Side Elevation

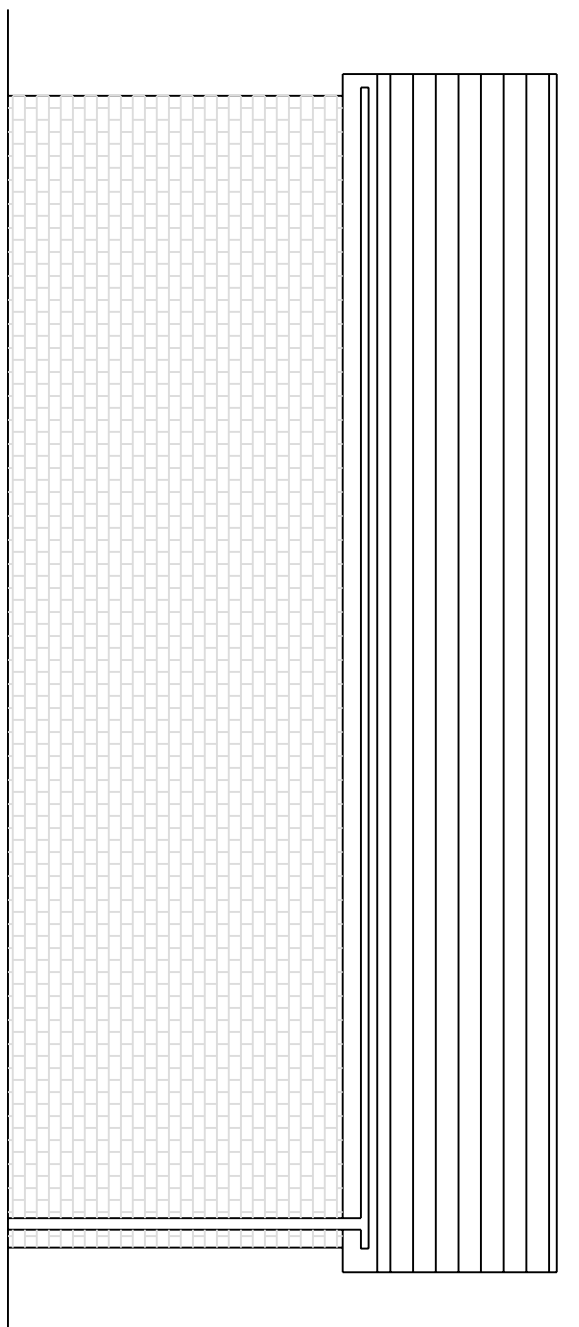


Existing Side Elevation

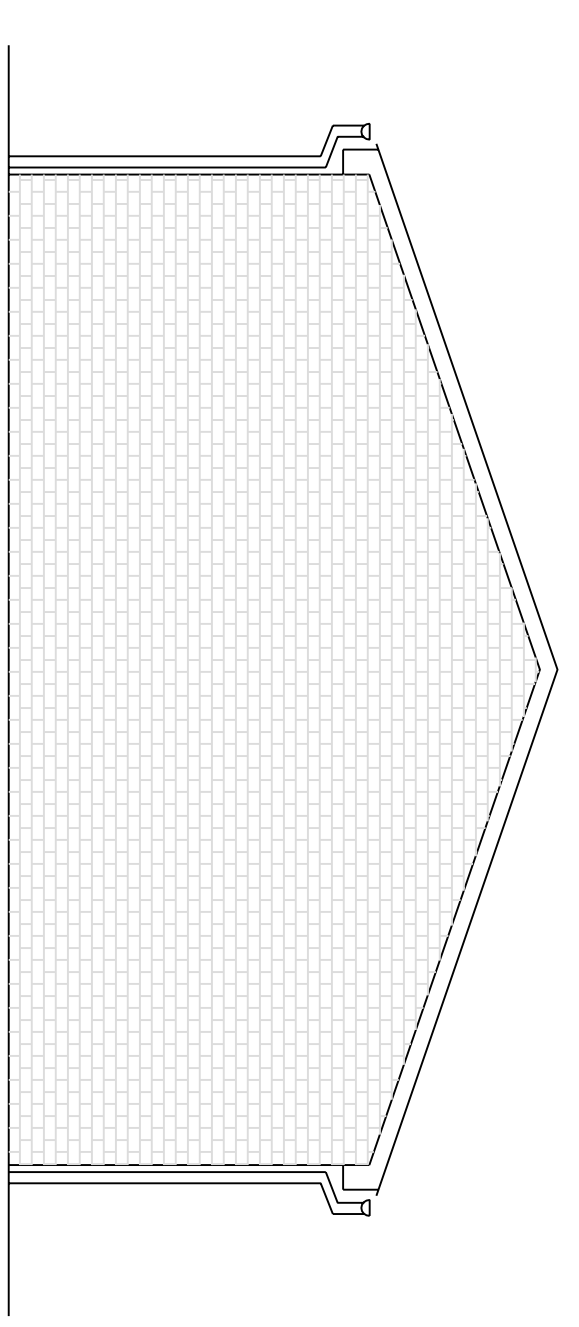

Existing Rear Elevation

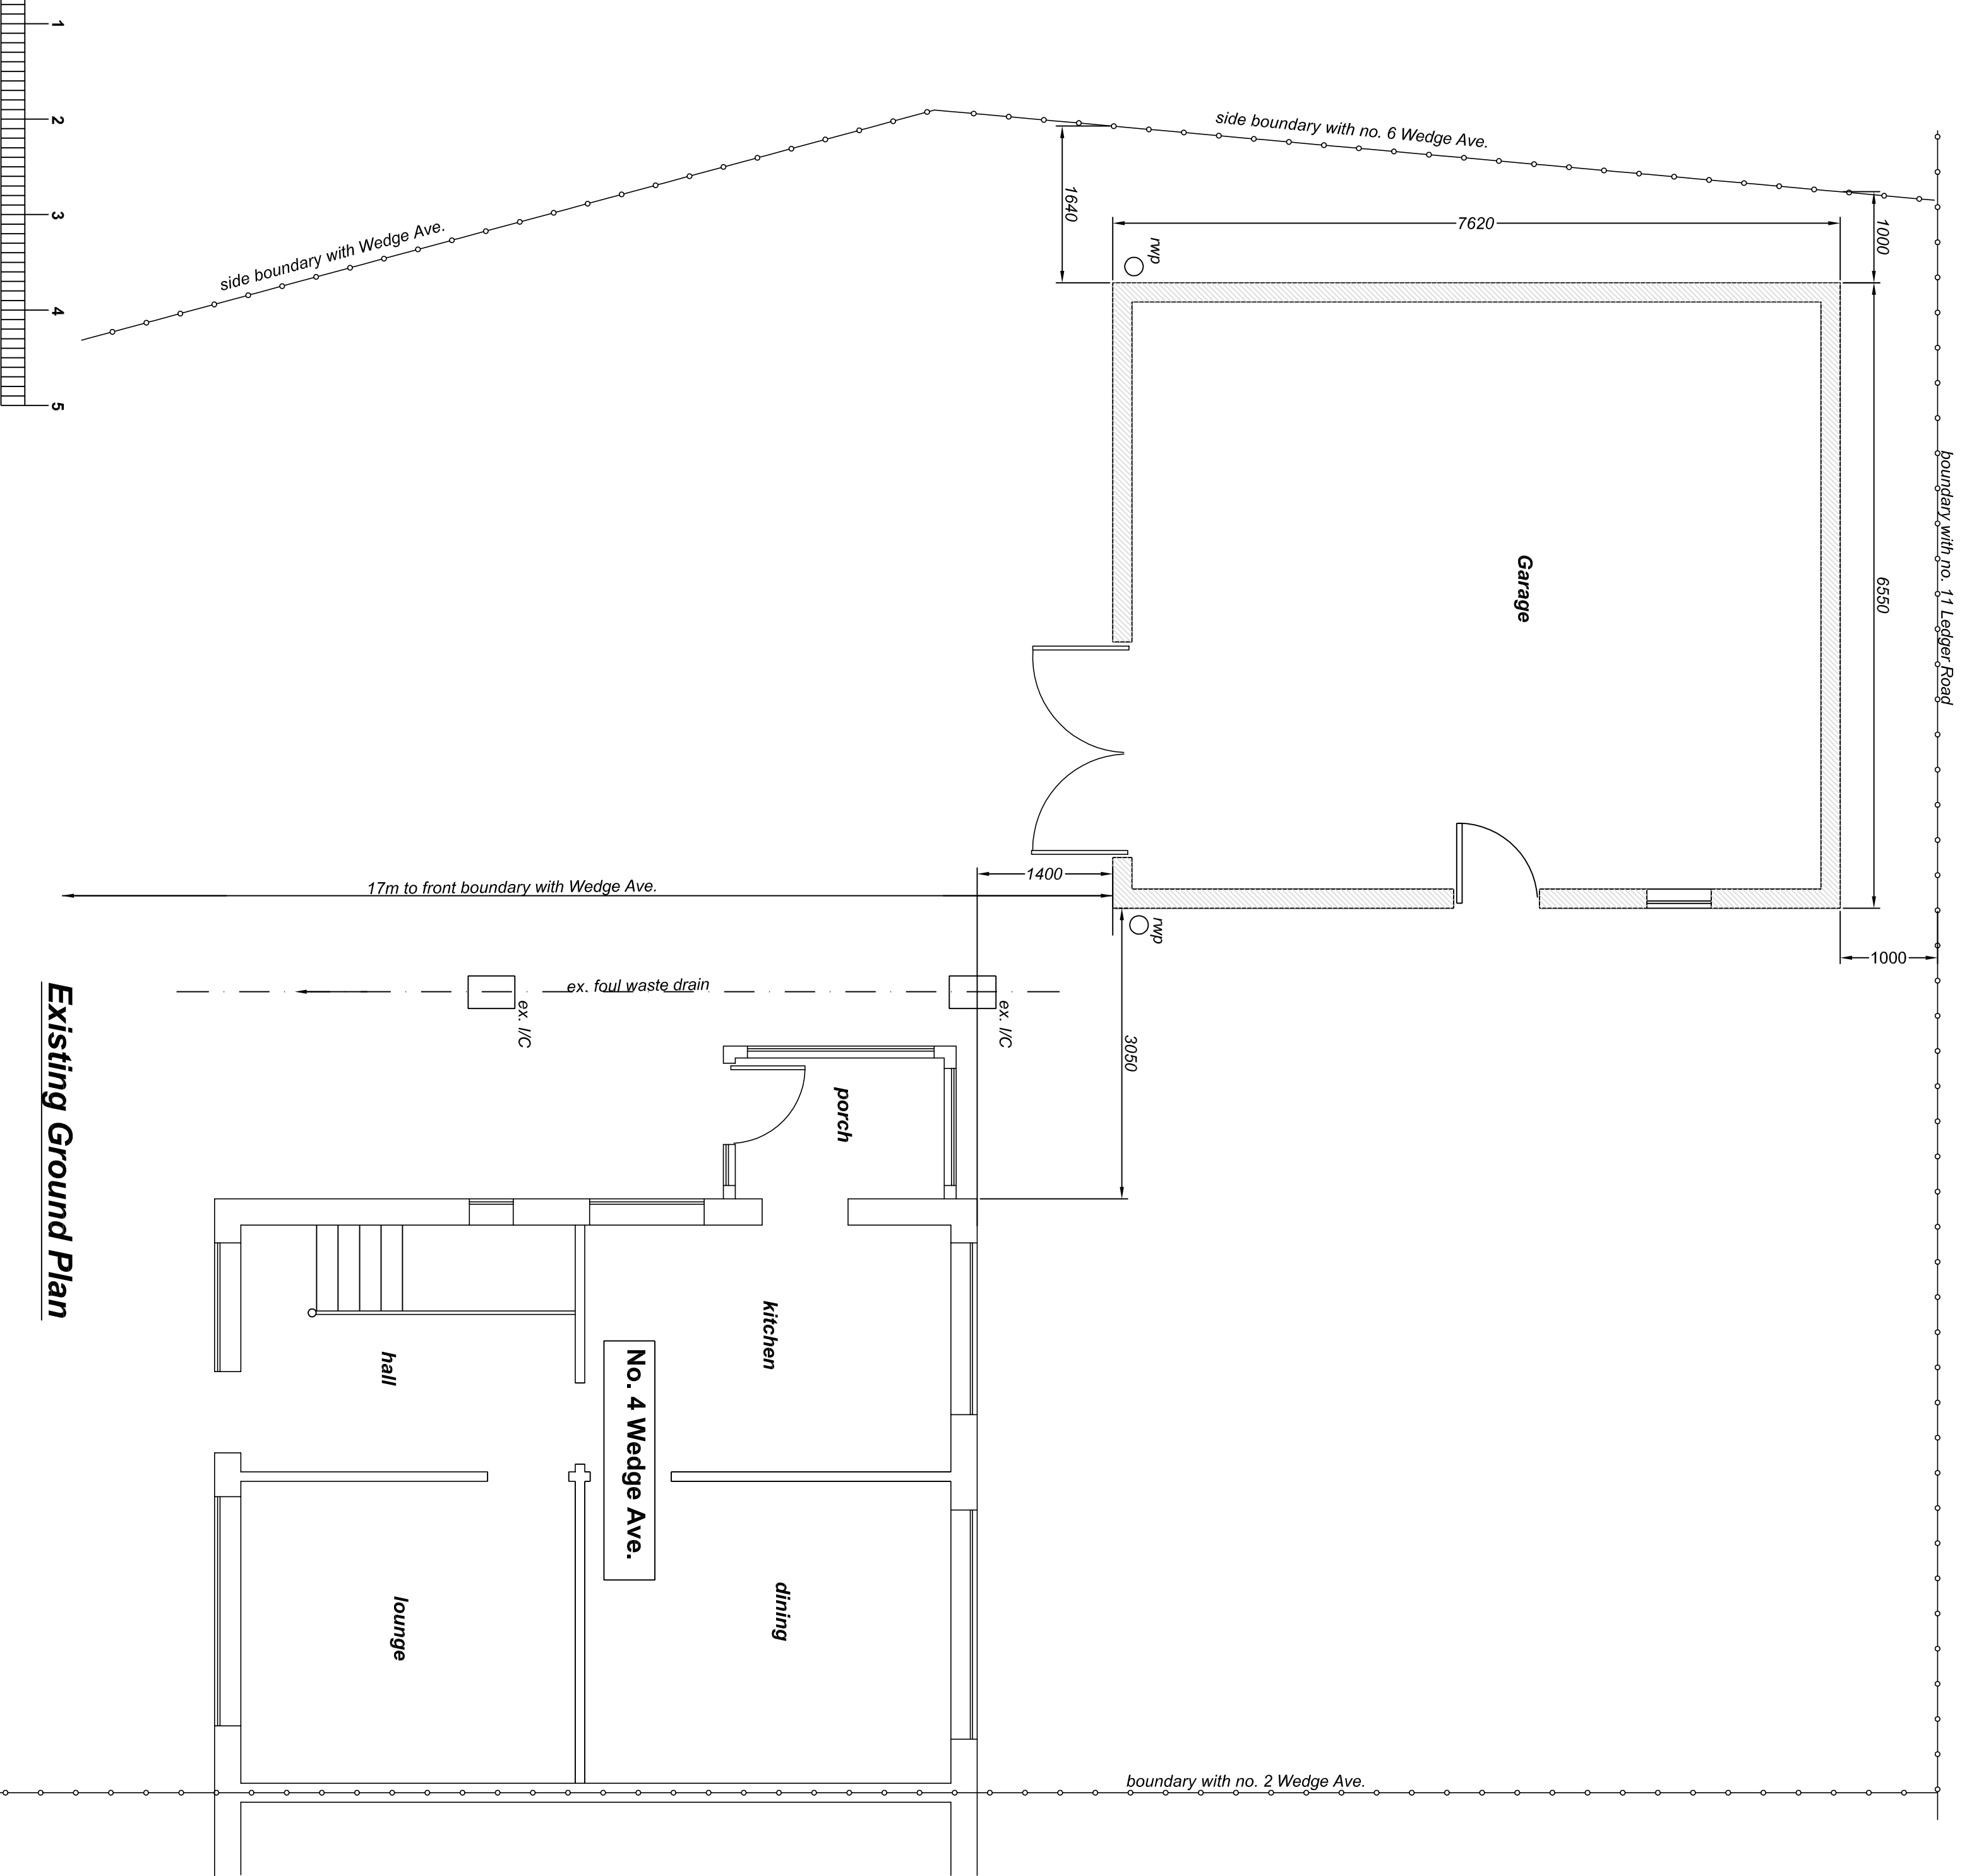

Existing Ground Plan

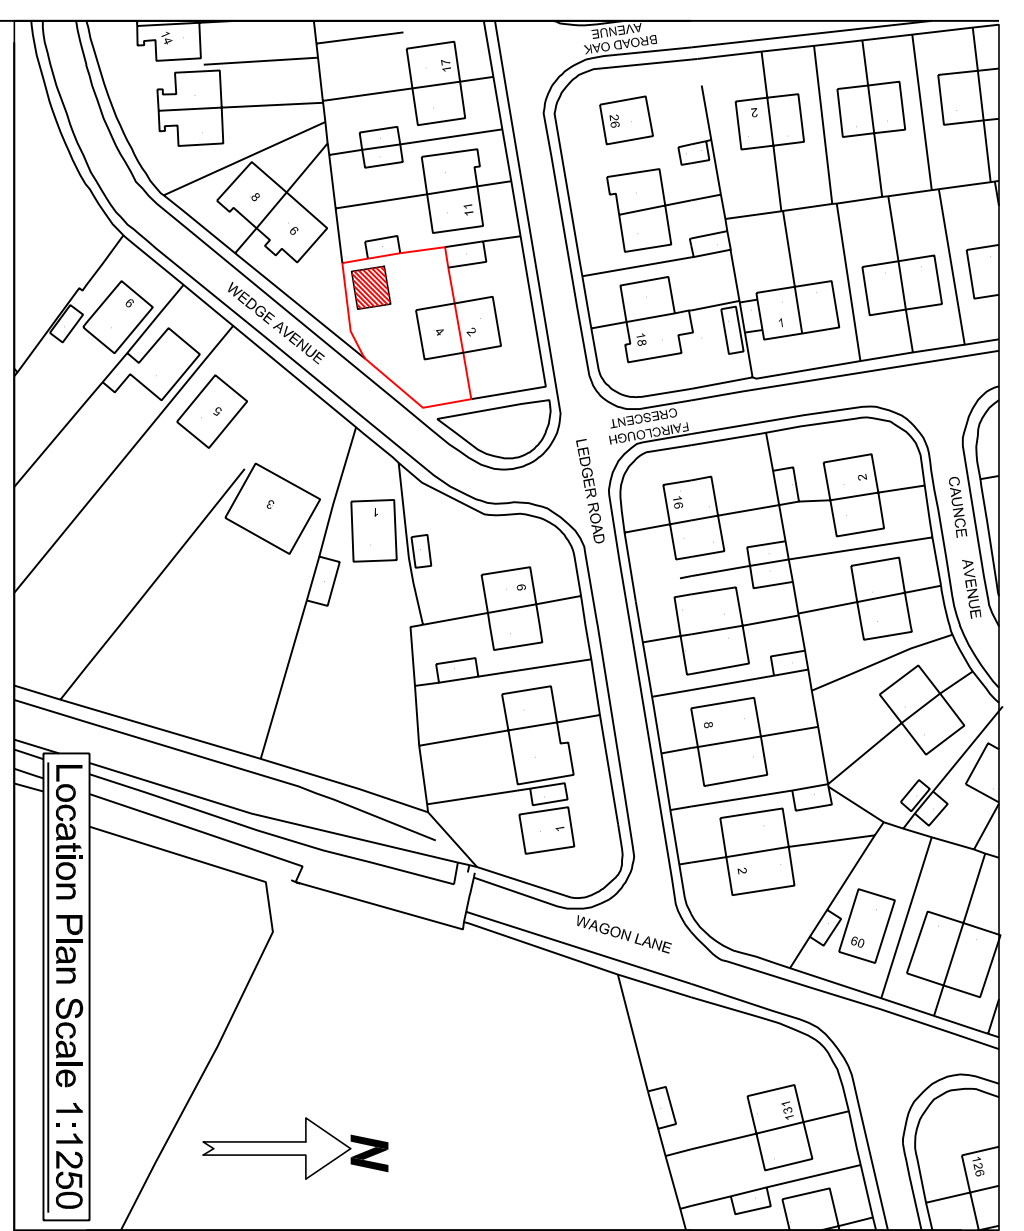

Location Plan Scale 1:1250

Drawing No. :- JT/24/01-PL

Title:- Existing details

**Location:- 4 Wedge Avenue
Haydock
St. Helens
WA11 0DY**

Date:- Feb '24

SHEET 1 OF 2

A1

All Dimensions are in millimetres (unless stated) Scale:- 1:50 & 1:100