



**Legend**

■ Denotes New Structure

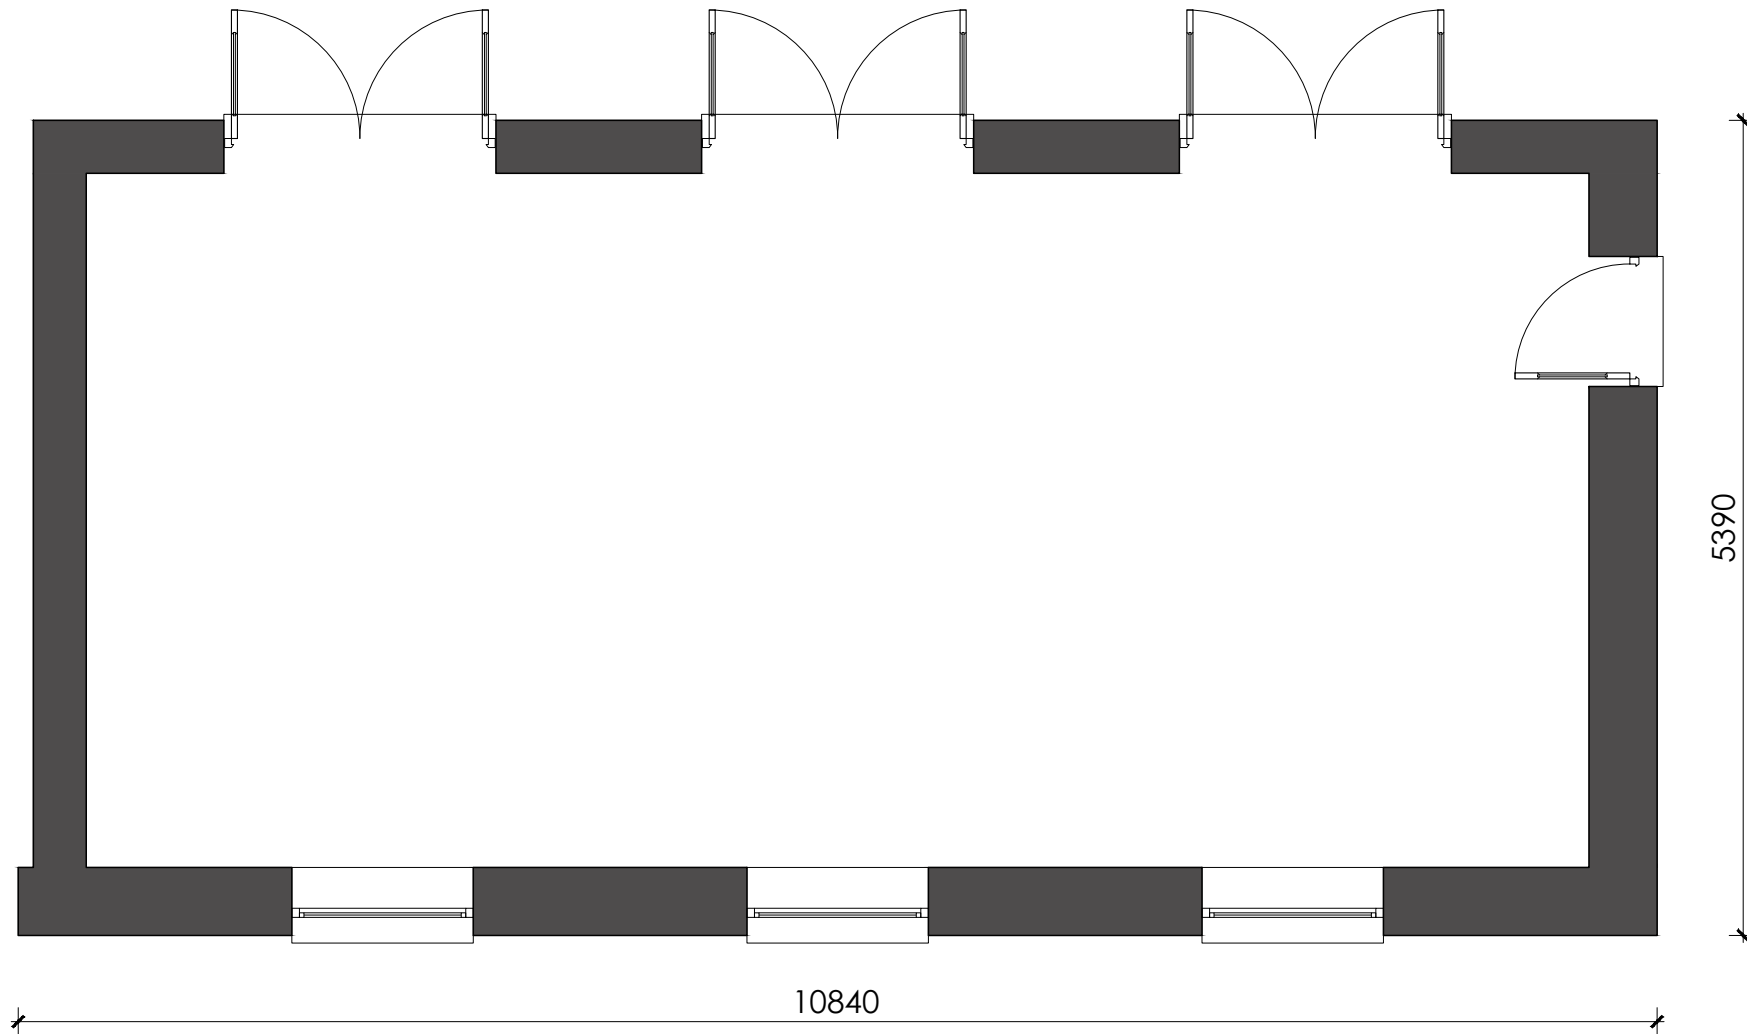

Proposed Floor Plan  
Scale 1:50

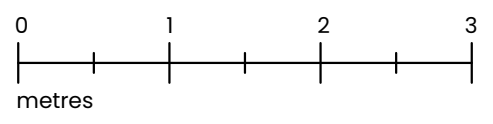

Rev	Description	Date
/	First Issue	15/01/24

**SJP** ARCHITECTURAL CONSULTANTS

W: [www.sjp-architecture.co.uk](http://www.sjp-architecture.co.uk) M: 07850076921

<b>Project Title</b> Proposed New Outbuilding At Holly Tree Cottage, Lower Street, Dyrham, SN14 8EU	
<b>Drawing Title</b> Proposed Floor Plan	
<b>Drawing Number</b> PA23/346/04	
<b>Scale</b> 1:50 @ ISO A3	<b>Revision</b>