

Number 16a



0 1.5m  
1:50 @ A3

Notes:  
BPB Architect shall have no responsibility for any use made of this document other than for that which it is prepared and issued.


Drawings can be scaled for planning purposes only - do not scale off drawings for construction

All dimensions and levels to be checked on site before work commences.

Any drawing errors or divergences should be brought to the attention of BPB Architect at the address shown below.

Drawing Key:

- Application Site
- Existing
- Proposed

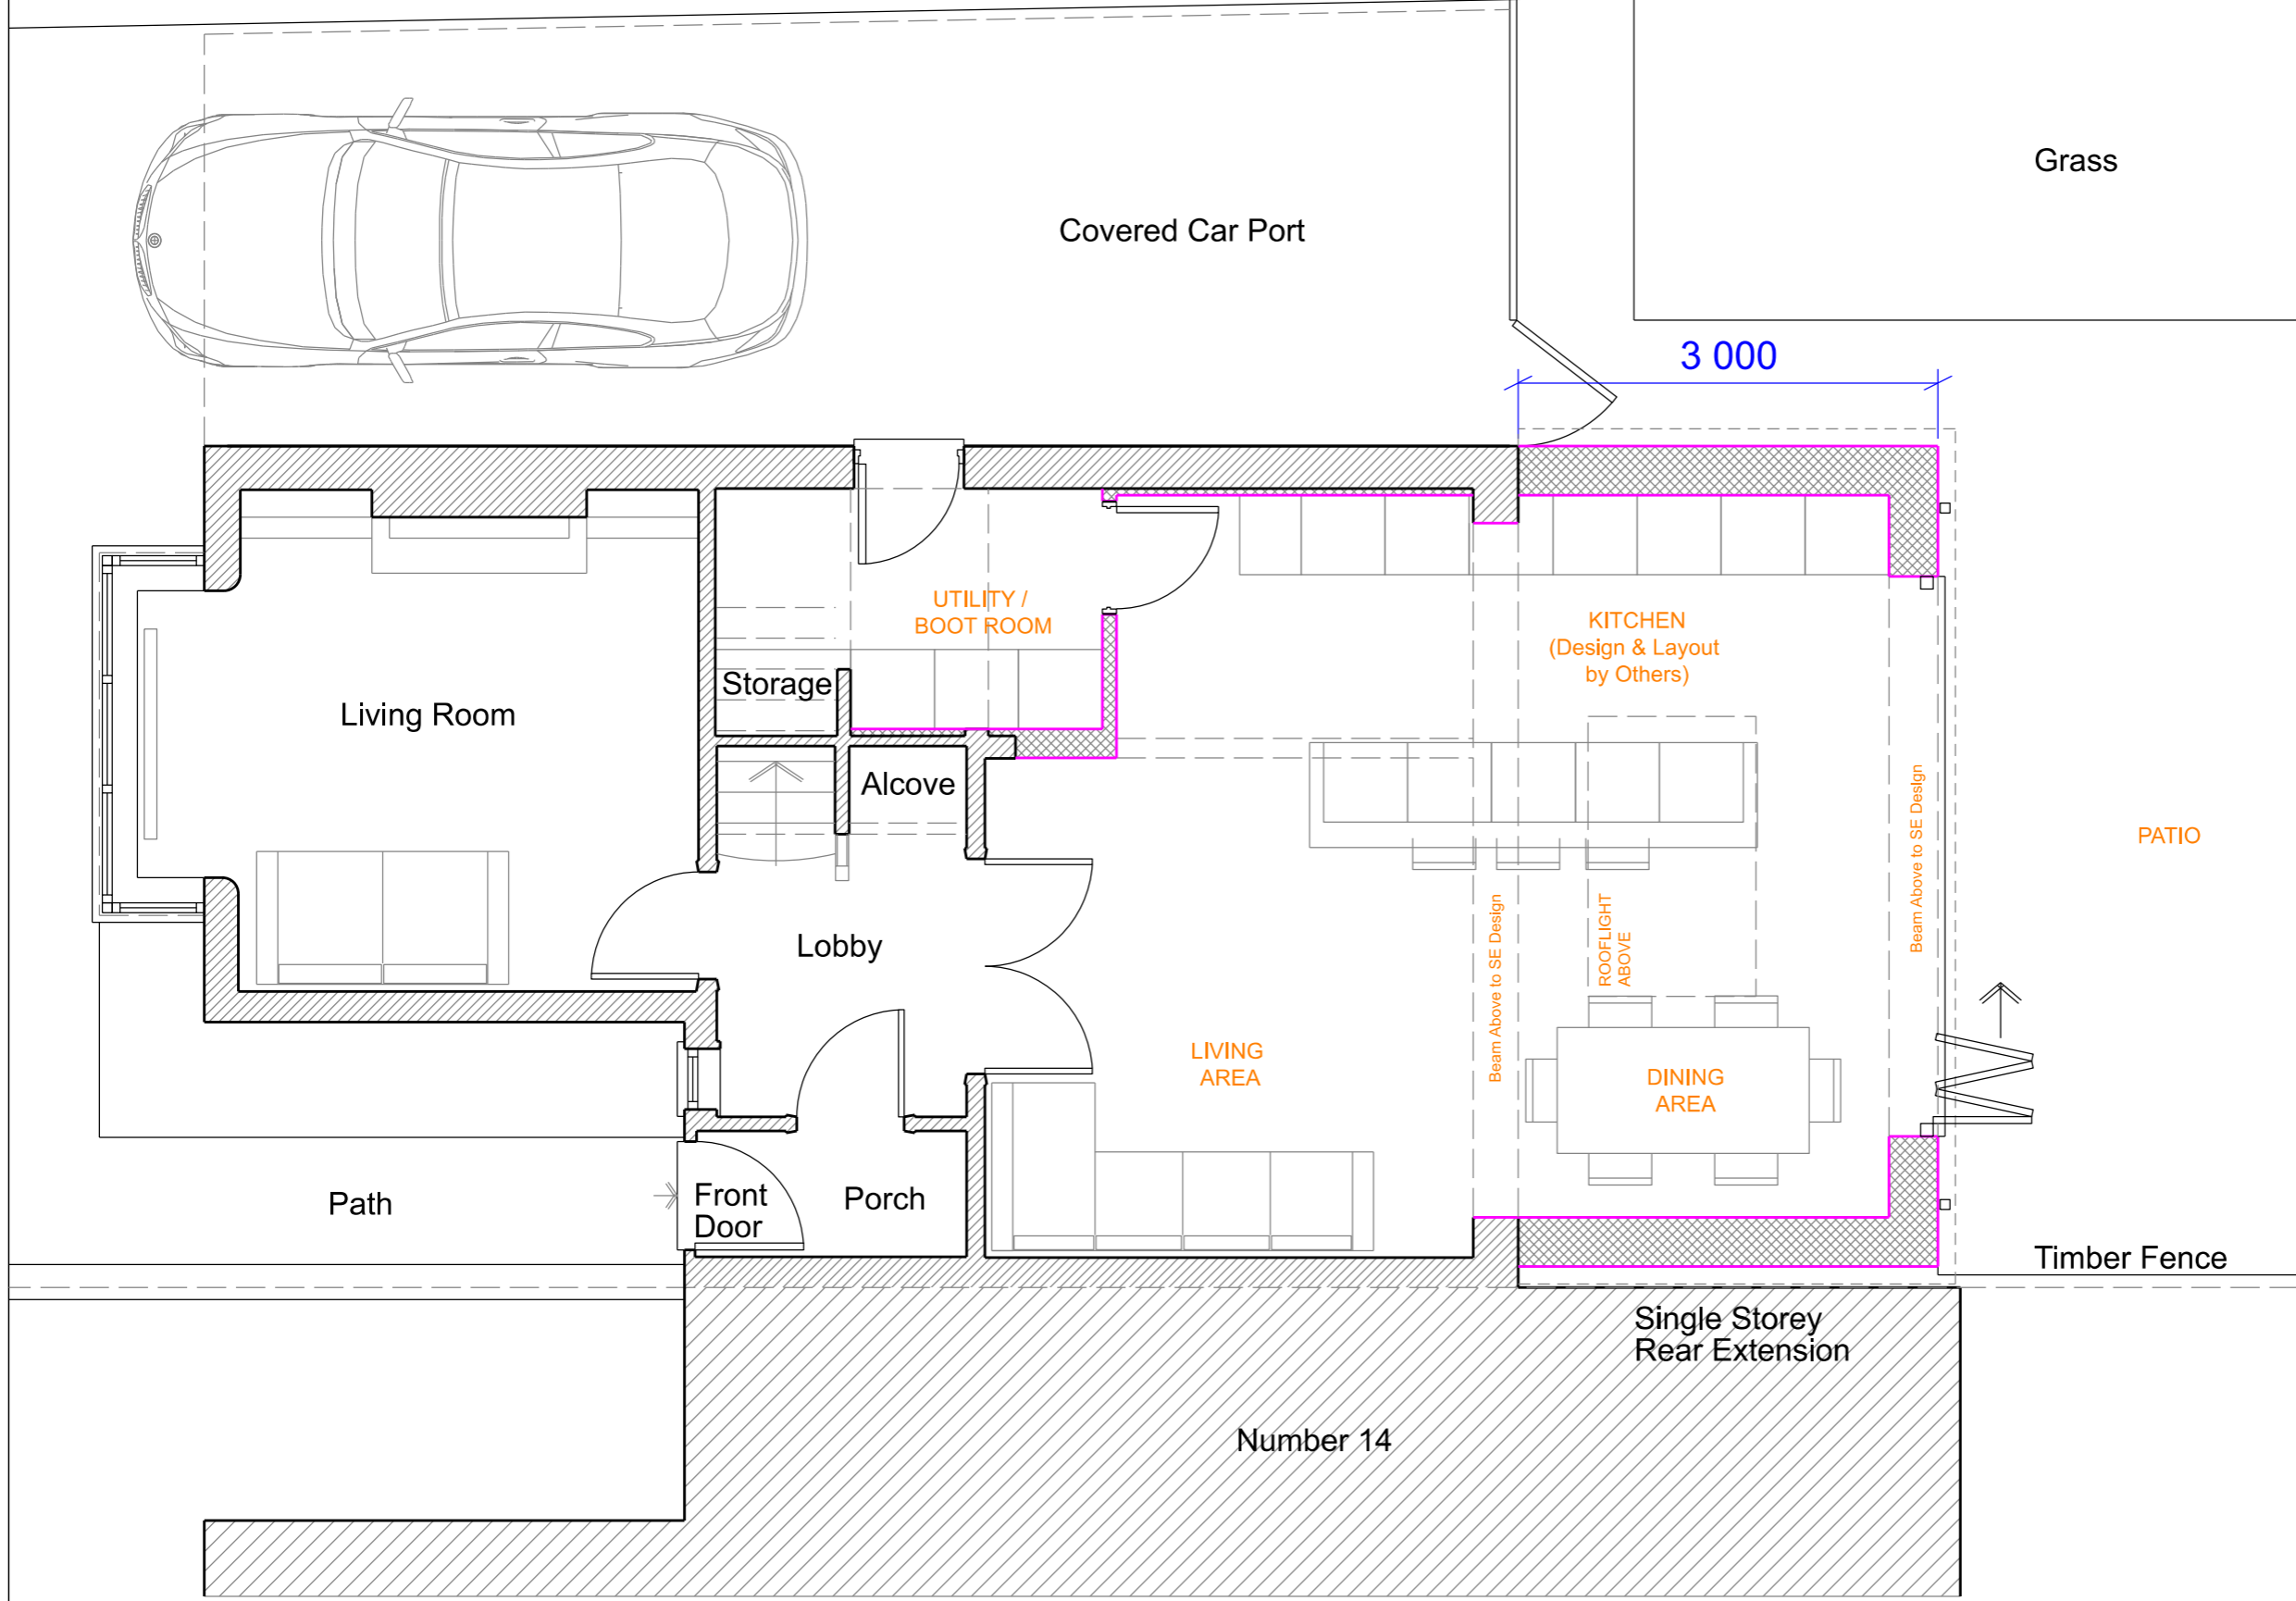

Revision	Description	Date
----------	-------------	------

Drawn BPB	Date Created 12.02.2024
--------------	----------------------------

Project  
Bradley & Bryony  
16 Beechwood Ave  
Hanham  
Bristol  
BS15 3QW



Title  
**Proposed  
Ground Floor Plan**

Drawing Reference  
**BPB-21-004**

Drawing No DR-011	Revision -
----------------------	---------------

Scale  
1:50@A3