
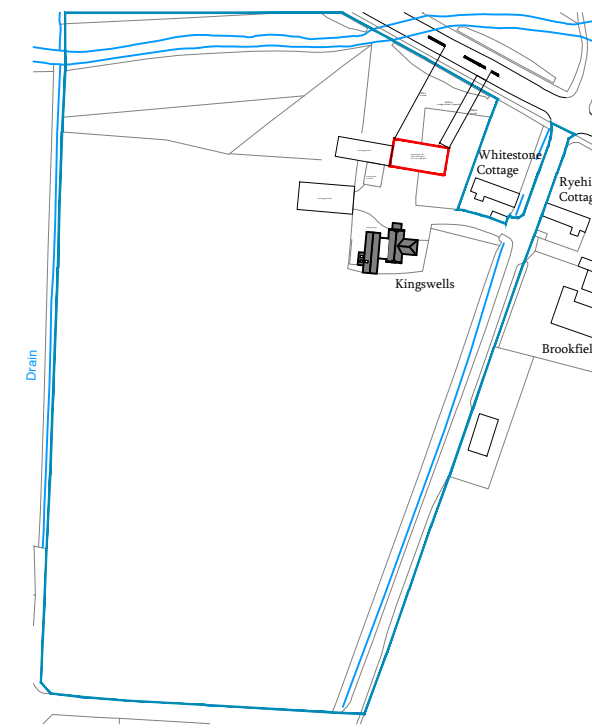


This drawing is copyright of Annie Kenyon Architects Ltd. This drawing is to be read in conjunction with all related drawings. Do not scale from this drawing. All dimensions must be checked and verified on site before commencing any work or producing shop drawings. The originator should be notified immediately of any discrepancy.

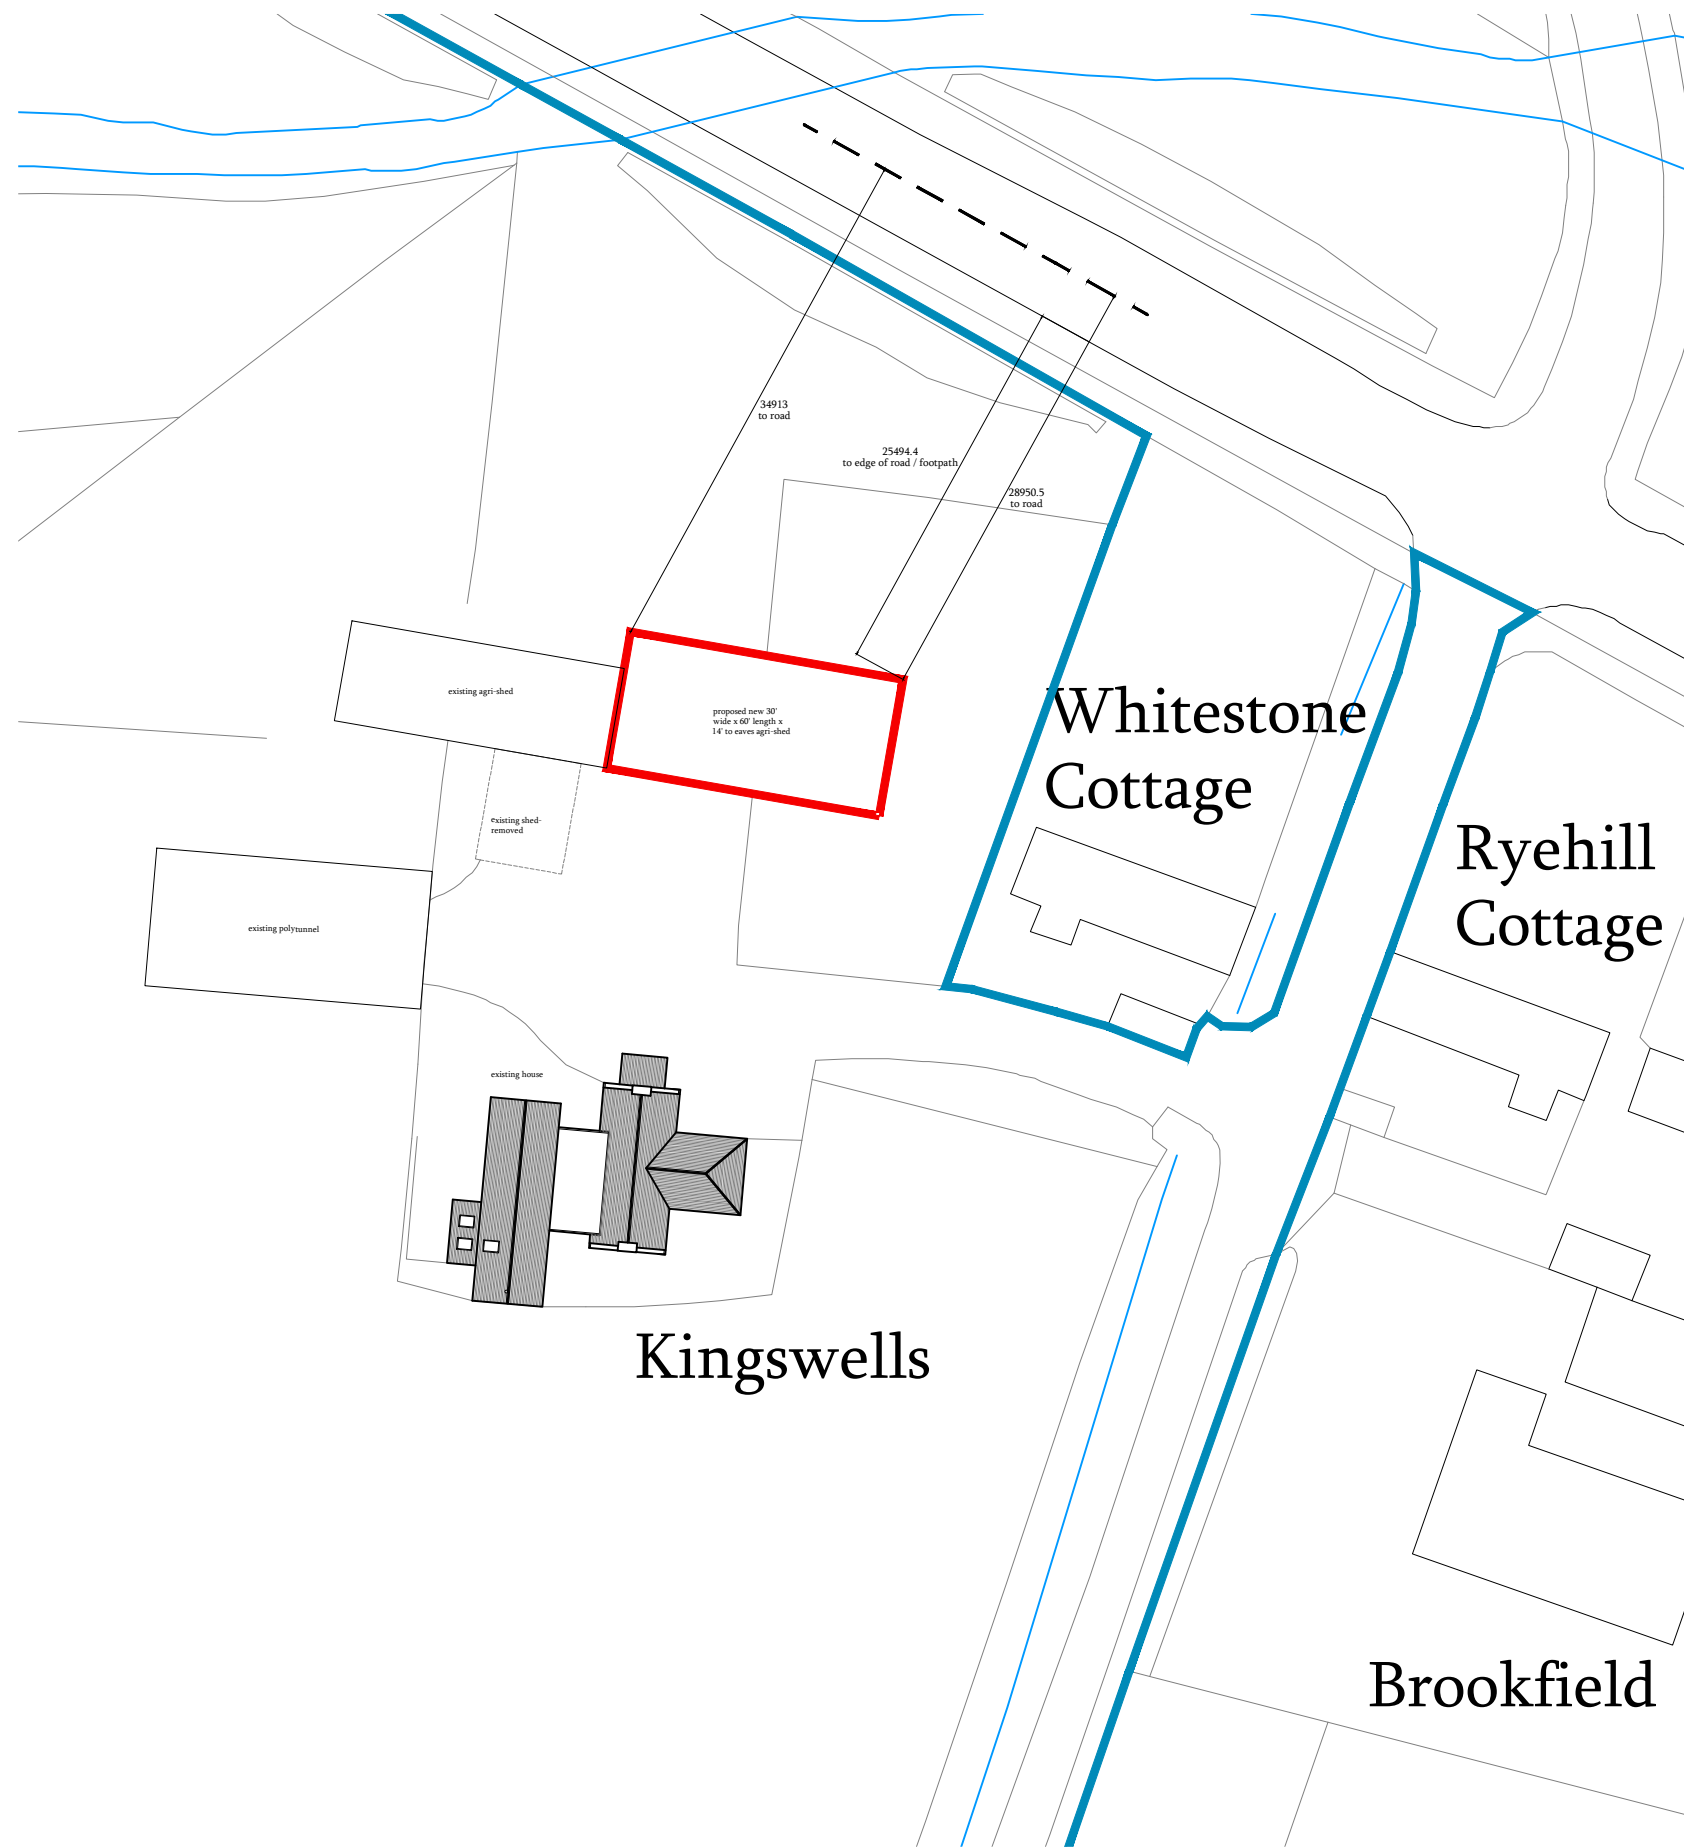

SITE PLAN  
Scale 1:2500

**PRIOR NOTIFICATION**

**aka**  
Annie Kenyon Architects Ltd

North Gate Lodge  
Haddo, Inverkeithny  
Huntly, Aberdeenshire  
AB54 7XB  
tel: 01464 851 621  
www.akenyonarchitects.com  
info@akenyonarchitects.com

Client  
Mr & Mrs S. Burnett

Job Title  
Kingswells  
Oyne  
Aberdeenshire, AB52 6QQ

Drawing Title  
As Proposed  
Site Plan

CAD Reference

Scale at A3 As Shown	Drawn AW	Chk	Date Feb 2024
-------------------------	-------------	-----	------------------

Job No. <b>918</b>	Drawing No. <b>PN-03</b>	Revision No. <b>A</b>
-----------------------	-----------------------------	--------------------------

SITE PLAN  
Scale 1:500

Site Boundary  Land under applicant's ownership

