
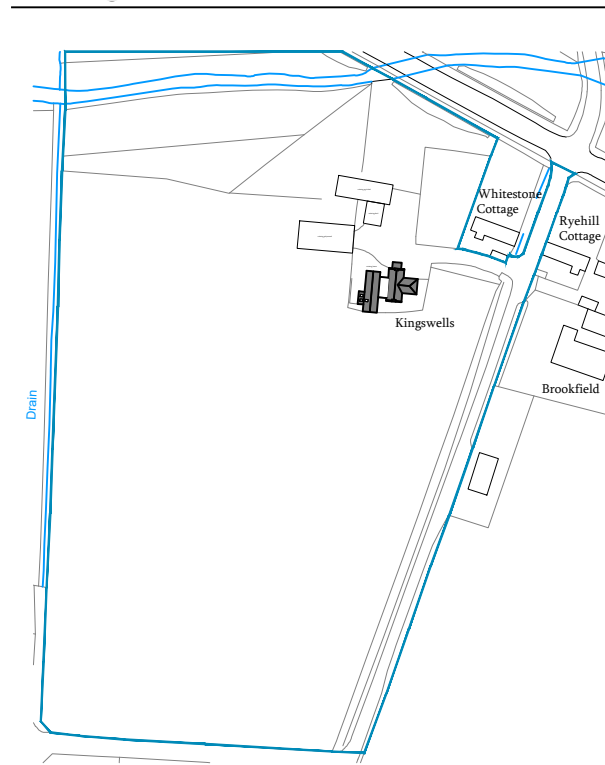


This drawing is copyright of Annie Kenyon Architects Ltd. This drawing is to be read in conjunction with all related drawings. Do not scale from this drawing. All dimensions must be checked and verified on site before commencing any work or producing shop drawings. The originator should be notified immediately of any discrepancy.

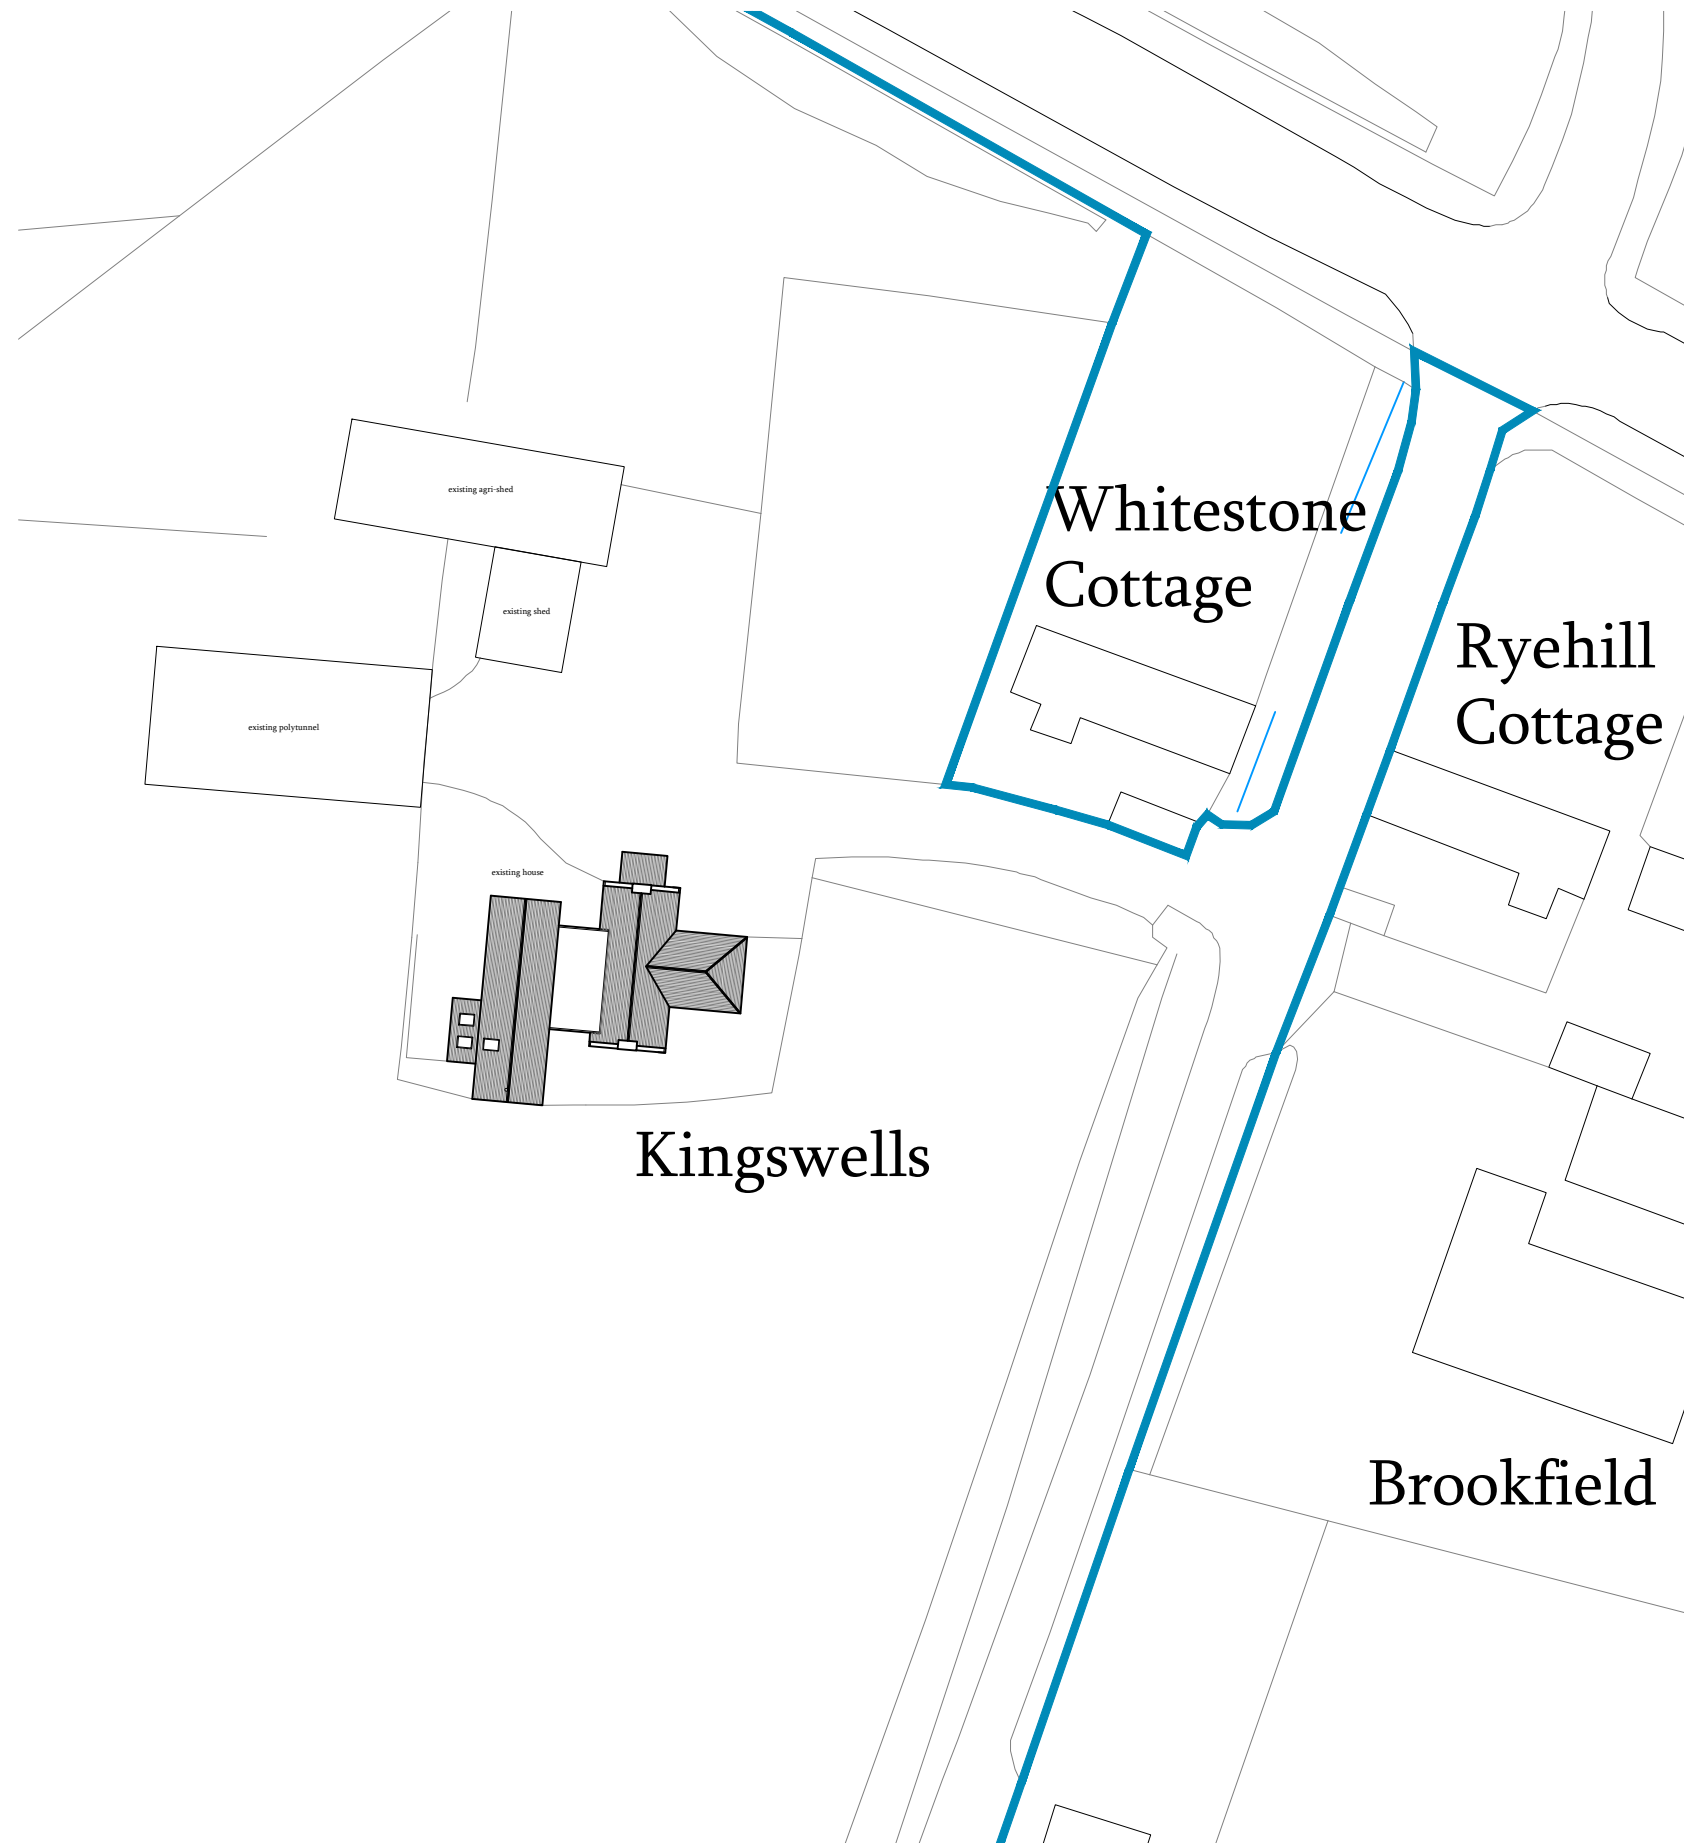

SITE PLAN
Scale 1:2500

PRIOR NOTIFICATION

aka
Annie Kenyon Architects Ltd

North Gate Lodge
Haddo, Inverkeithny
Huntly, Aberdeenshire
AB54 7XB
tel: 01464 851 621
www.akenyonarchitects.com
info@akenyonarchitects.com

Client
Mr & Mrs S.Burnett

Job Title
Kingswells
Oyne
Aberdeenshire, AB52 6QQ

Drawing Title
As Existing
Site Plan

CAD Reference

Scale at A3 As Shown	Drawn AW	Chk	Date Feb 2024
--------------------------------	--------------------	------------	-------------------------

Job No. 918	Drawing No. PN-02	Revision No.
-----------------------	-----------------------------	---------------------

SITE PLAN
Scale 1:500

Site Boundary Land under applicant's ownership

