

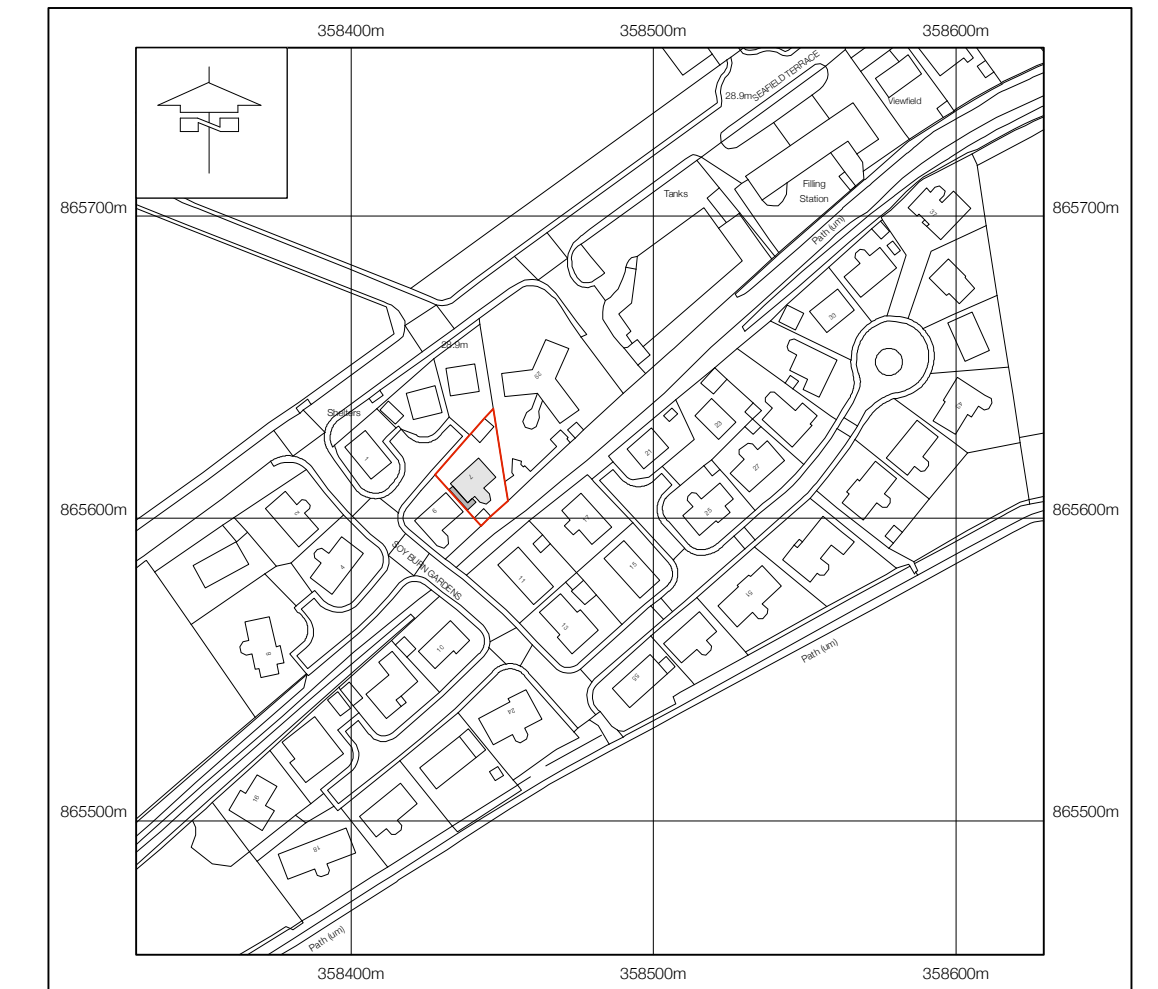


Ground Floor Plan 1:50

 

Location Plan 1:2500
© Crown Copyright

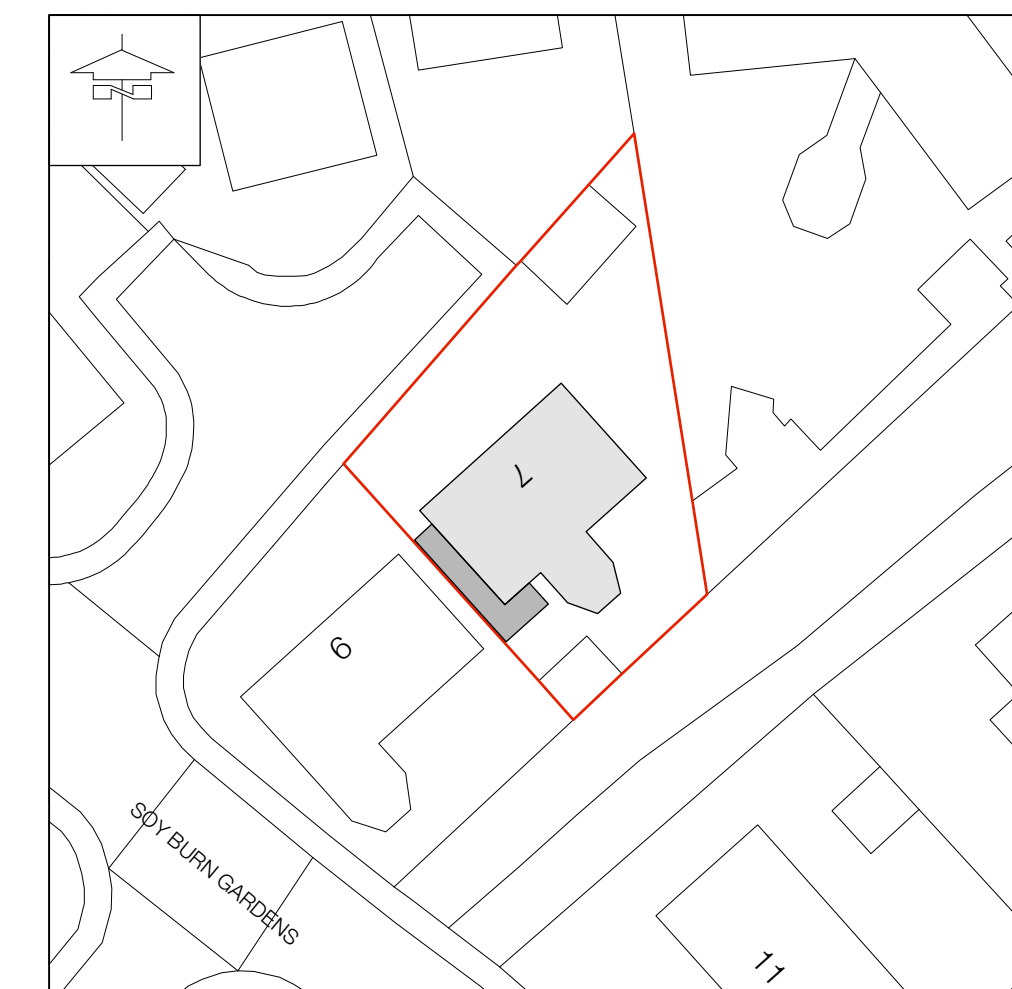

Site Plan 1:500
© Crown Copyright

No	Revisions	Date	Initials
B	Planning Info Added	16.02.24	RG
A	Design Changes Added	13.02.24	RG

**MANTELL
RITCHIE**

Chartered Architects

27A High Street, BANFF,
AB45 1AN
Tel:- 01261 812267
Email:- admin@mantellritchie.co.uk
www.mantellritchie.com




Copyright of Mantell Ritchie, Chartered Architect.

project
**Korholsea,
7 Soyburn Gardens, PORTSOY**
Proposed Extension & Internal
Alterations
for
Mr G McLean & Ms D McBain



content
Plans & Elevations

scales
1:50, 1:100
drawn by
RG size
A1 date
26.01.24

ref **23125** **01B**

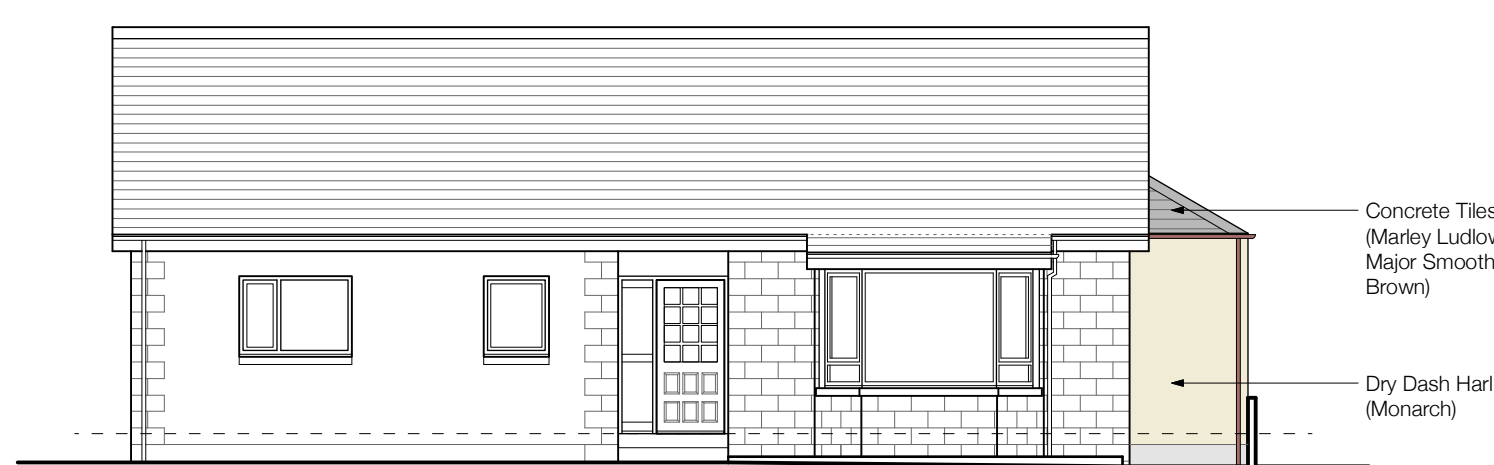


North-West Elevation 1:100

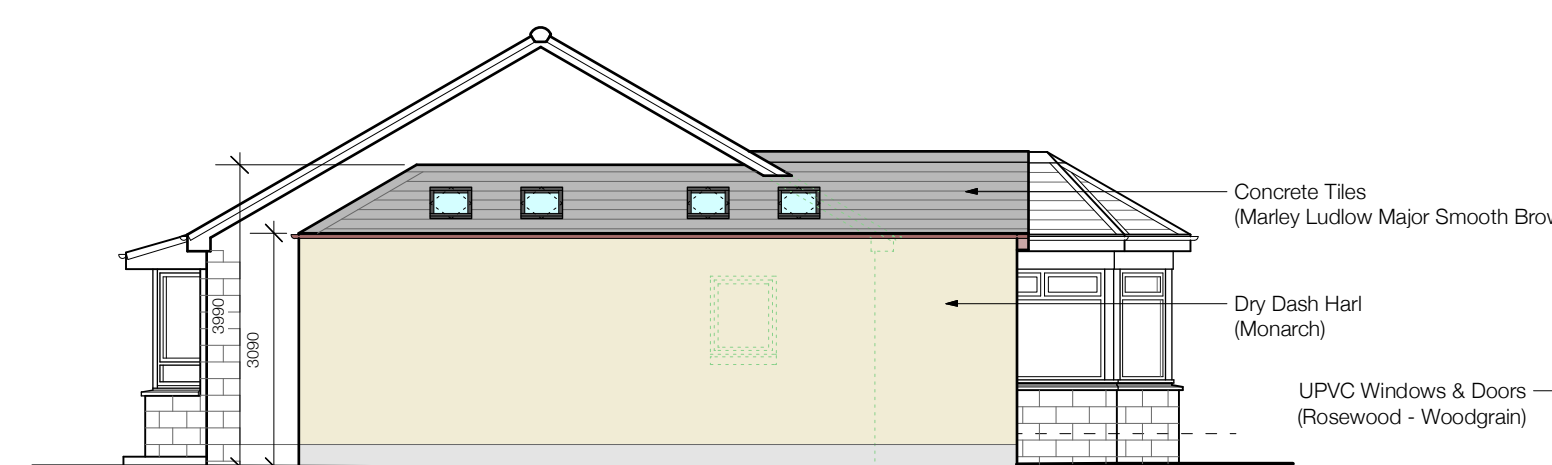 

South-West Elevation 1:100



South-East Elevation 1:100

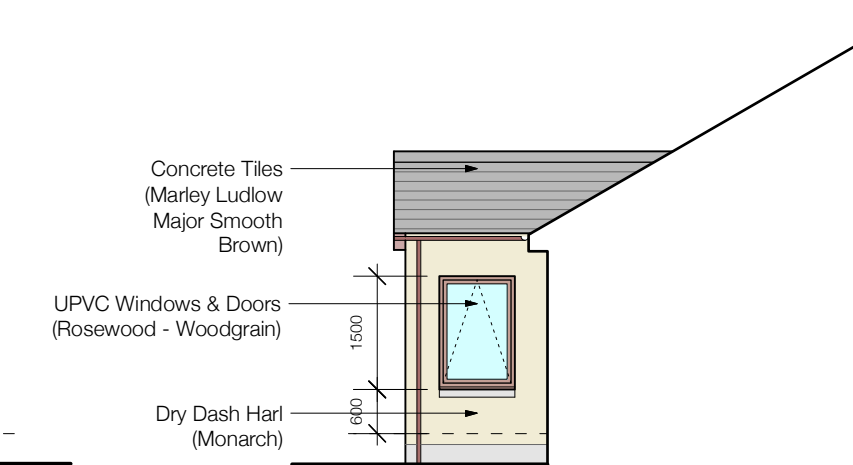

North-East Elevation 1:100