

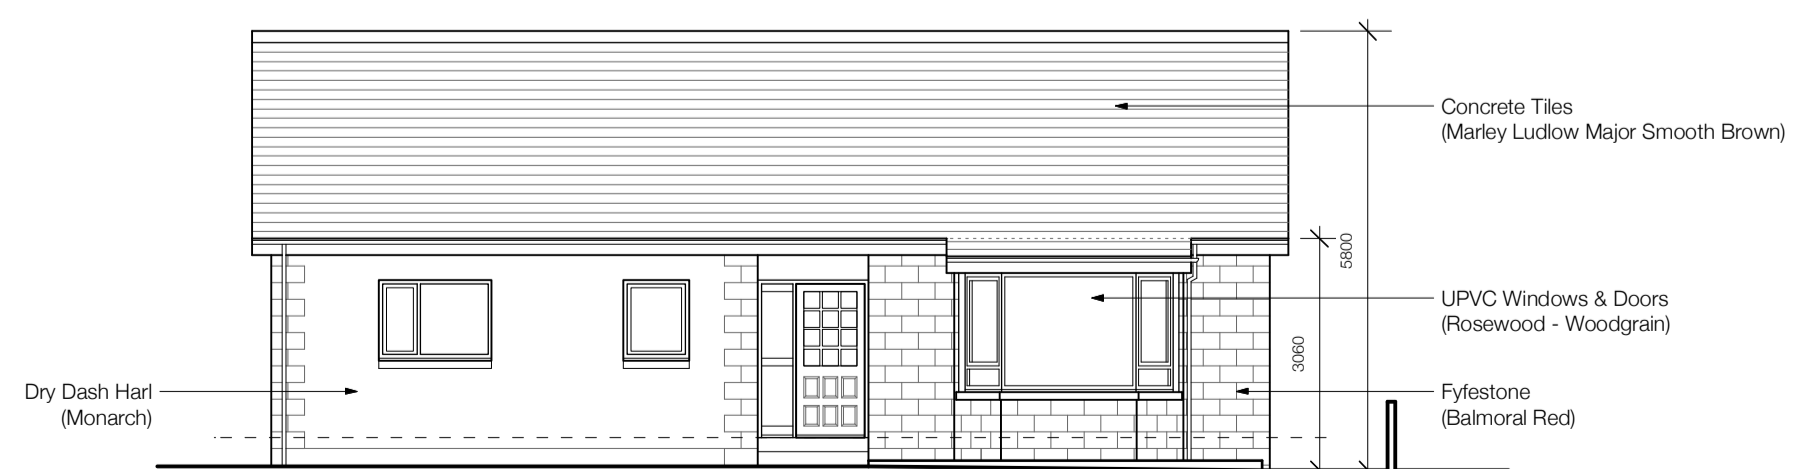


Ground Floor Plan 1:50

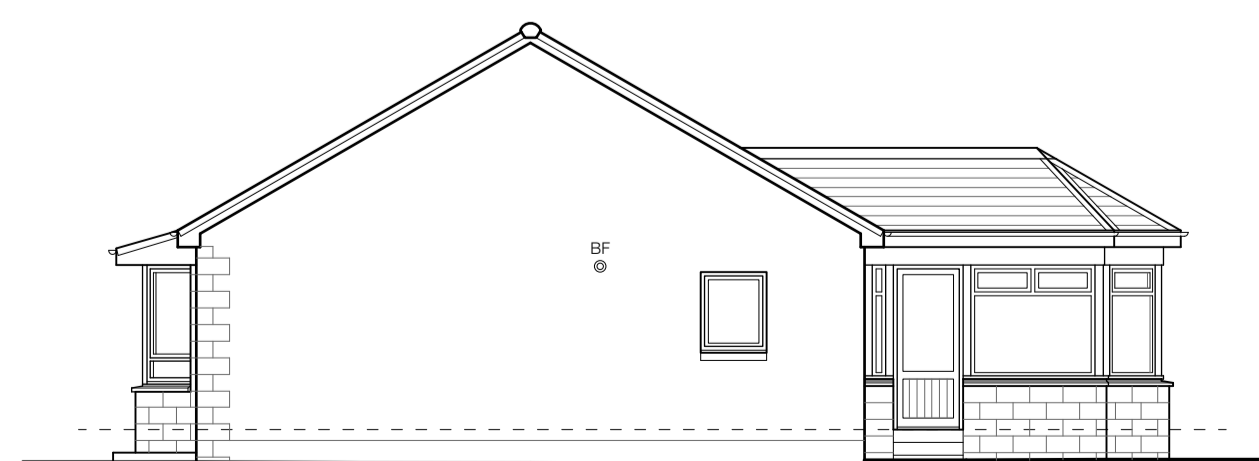

North-West Elevation 1:100

 

South-West Elevation 1:100



South-East Elevation 1:100

| No | Revisions | Date | Initials |
|----|---------------------|----------|----------|
| A | Planning Info Added | 16.02.24 | RG |

**MANTELL
RITCHIE**

Chartered Architects

27A High Street, BANFF,
AB45 1AN
Tel:- 01261 812267
Email:- admin@mantellritchie.co.uk
www.mantellritchie.com



Copyright of Mantell Ritchie, Chartered Architect.

project
**Korholsea,
7 Soyburn Gardens, PORTSOY**
Existing

for
Mr G McLean & Ms D McBain

content
Plans & Elevations

scales
1:50, 1:100
drawn by
RG

size
A1

date
26.01.24

ref **23125** **Ex. A**