
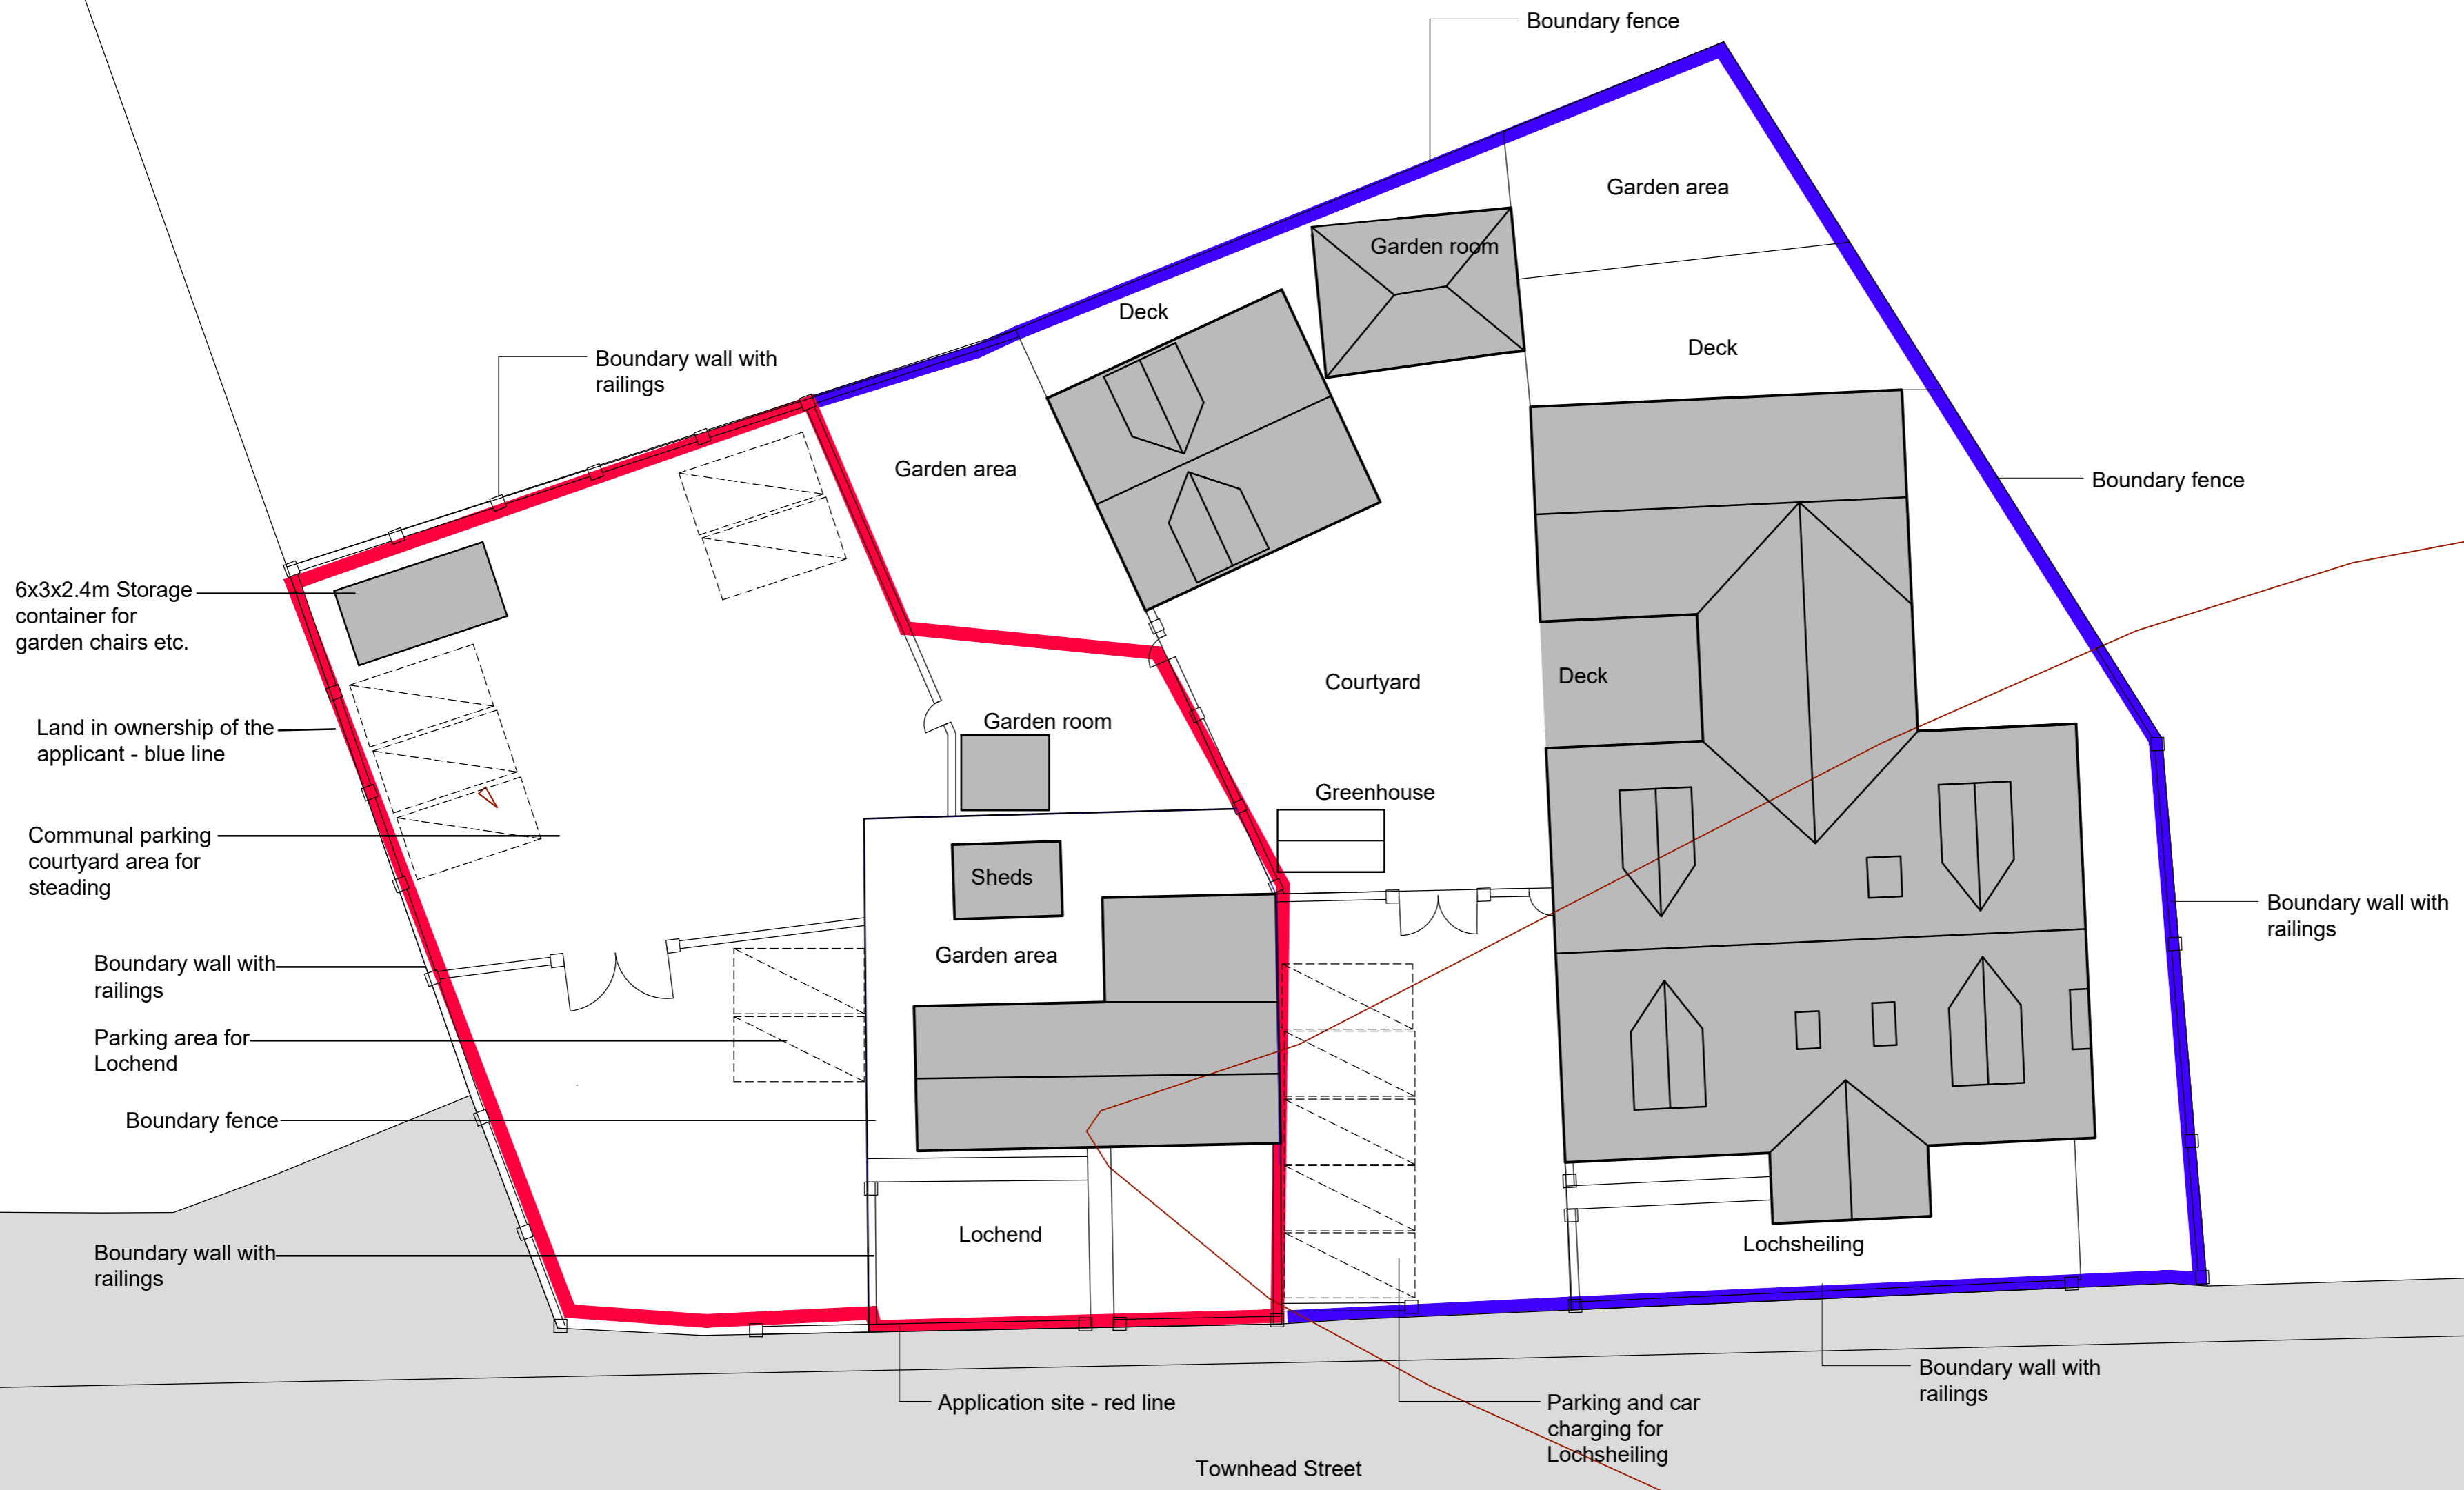
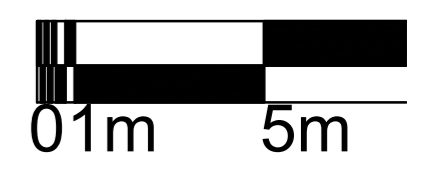


Notes
 Do not scale from this drawing. All sizes to be taken and checked on site by the contractor prior to the preparation of shop drawings or fabrication of parts. Any discrepancies should be brought to the immediate attention of the architect.

NB This drawing information has been produced for Mr P Murtagh and has been prepared for purposes of Planning Application. It is not intended for construction or for use by any other person or for any other purpose.

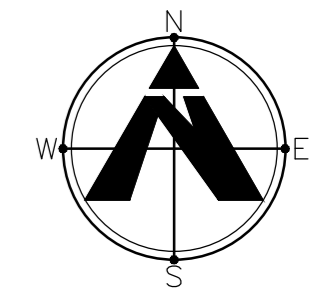

Rev	Date	Description	Rev by
E	Nov'23	Blue line amended.	AC
D	Nov'23	Revised red line to include shared parking courtyard area for steading.	AC
C	Nov'23	Now A2 from A3. Further detail on existing site layout, boundary treatments etc noted.	AC
B	Oct'23	Wider ownership area update with outbuildings. Roof and footprints corrected from that shown on the OS base information.	AC
A	Sept'23	Planning Application	AC

Status: Stage 3 - Developed Design

Job / Client: Replacement dwelling, Lochend, Townhead Road, Coatbridge, ML5 2EH for Mr P Murtagh

Drawing Title: Site Plan as existing

Project Architect	Drawn by	Checked by
AC	AC	AC
Scale @ A2	1:200@A2	Job Number
Date	Apr 23	LSC02
		L001
		E