


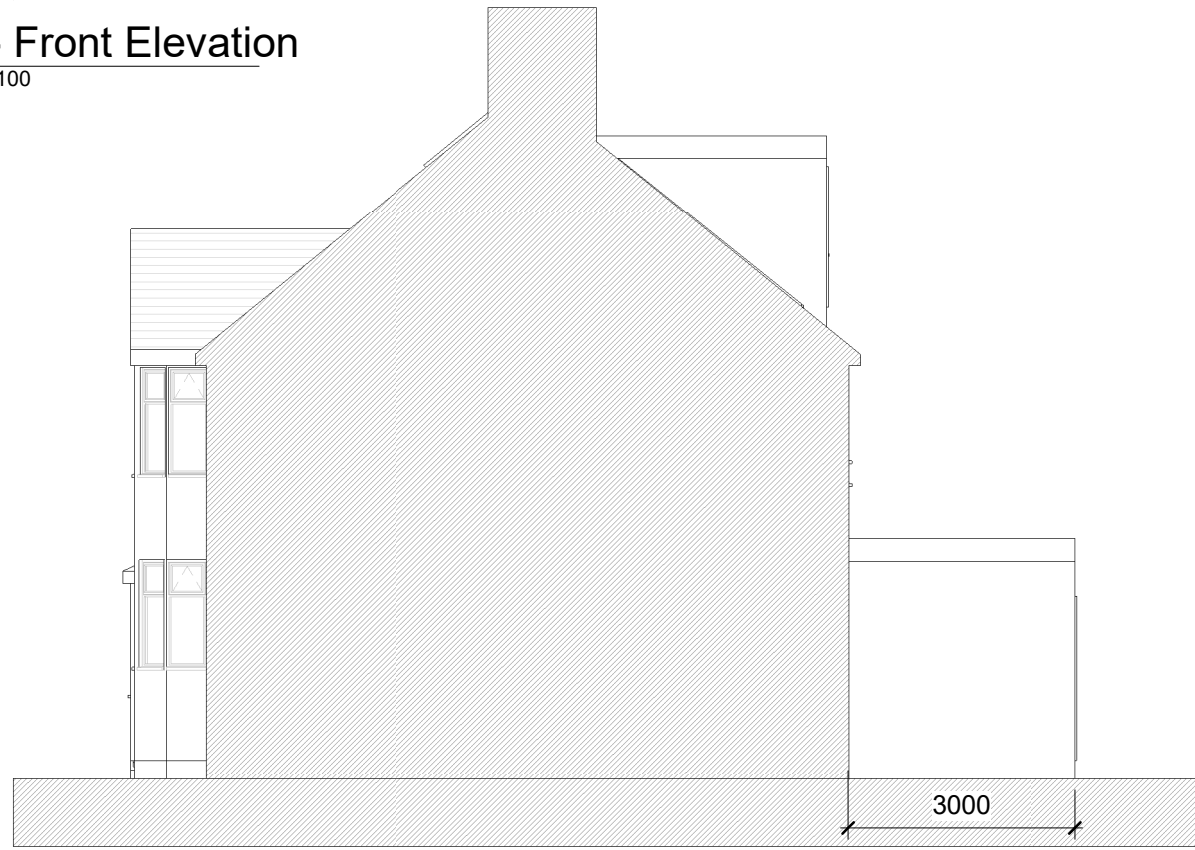


1 P- Front Elevation
1: 100




2 P- Rear Elevation
1: 100



3 P- Side Elevation (East)
1: 100

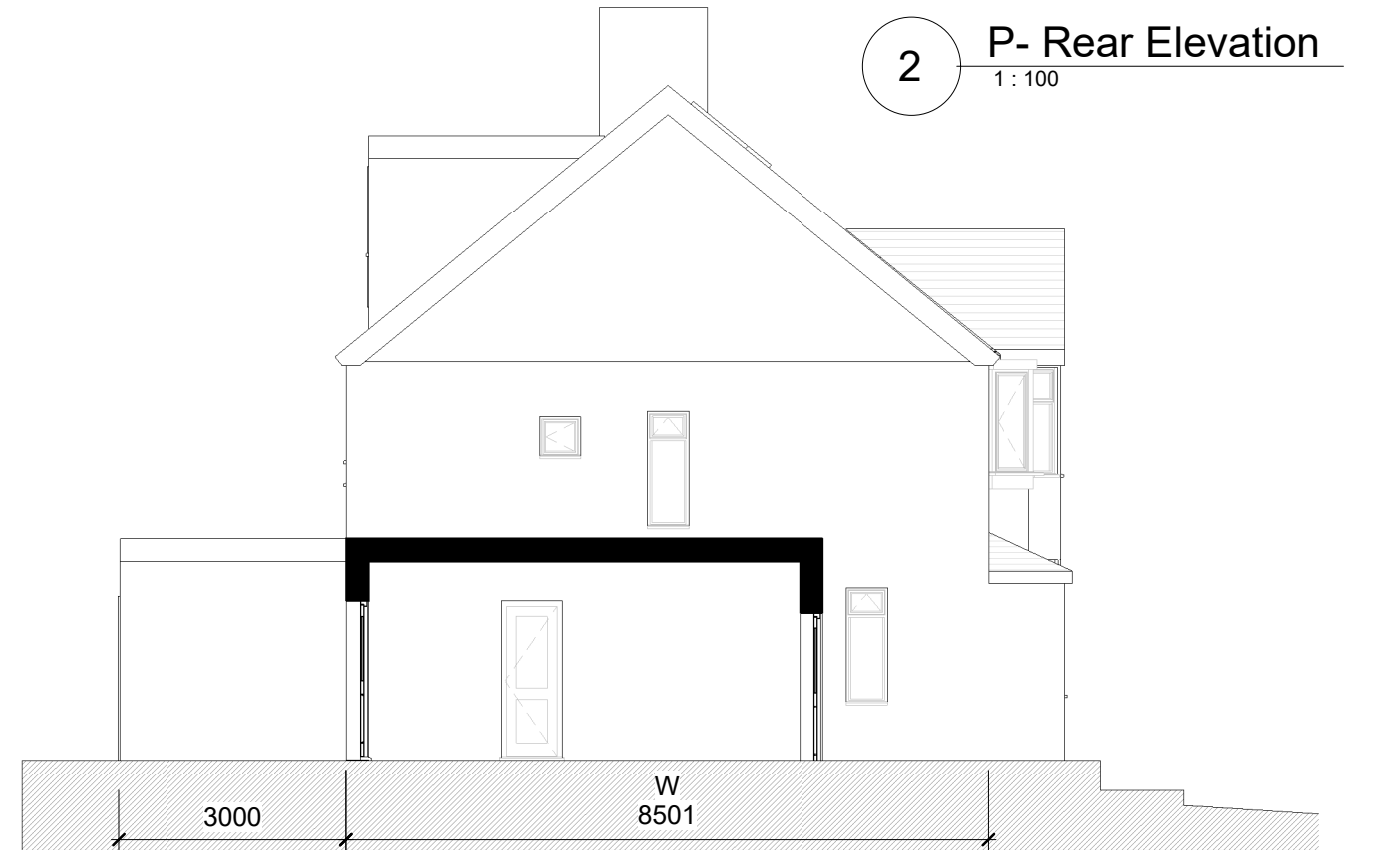

4 P- Side Elevation (West)
1: 100

 

Notes:
For planning purposes only. Do not use for construction
All dimension indicative and to be checked on site prior to construction.
This drawing is the property of Build On Architecture Ltd, copyright reserved. This drawing is not to be copied, reproduced, retained or disclosed to any unauthorised person either wholly or in part without the specific consent in writing of Build On Architecture .

A 05.01.2024
Rev Date

LPA Issue
Description

BUILD ON ARCHITECTS
9 Waterden Road, London, E20 3AN

Drawing Title: Proposed Elevations

Project Address: 93 Western Road

Status: Planning

Scale: As indicated @ A3

First Issue: 20.12.2023

Drawing No.: 124-S3-P200
Rev.: A