




Proposed Front Elevation

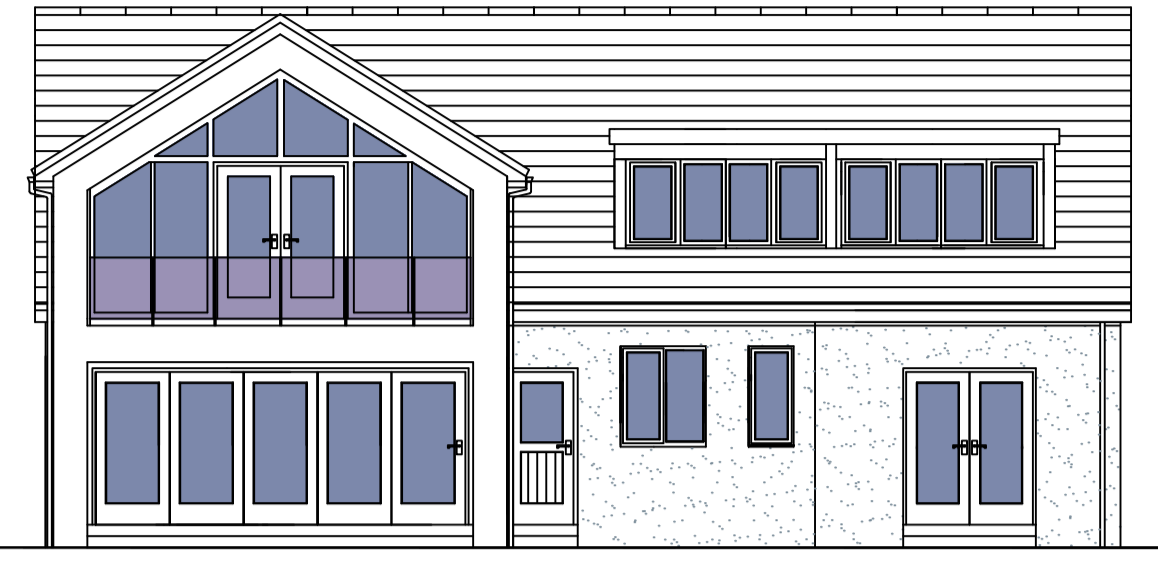


Proposed Rear Elevation

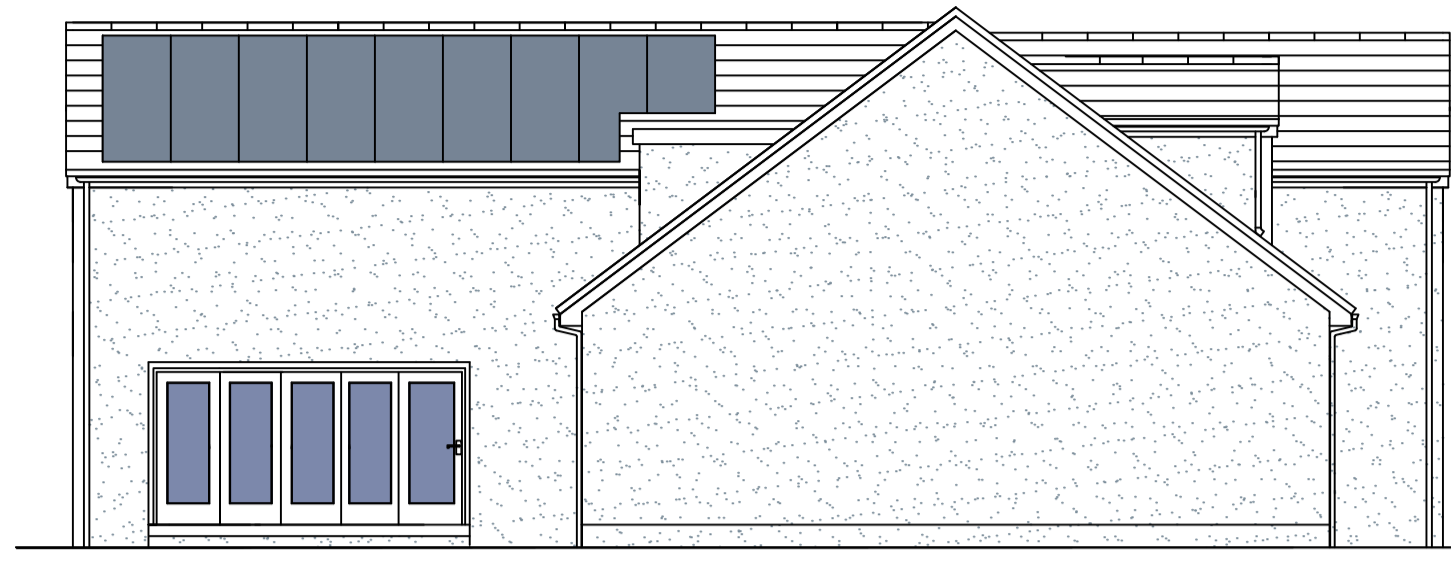


Proposed Side Elevation

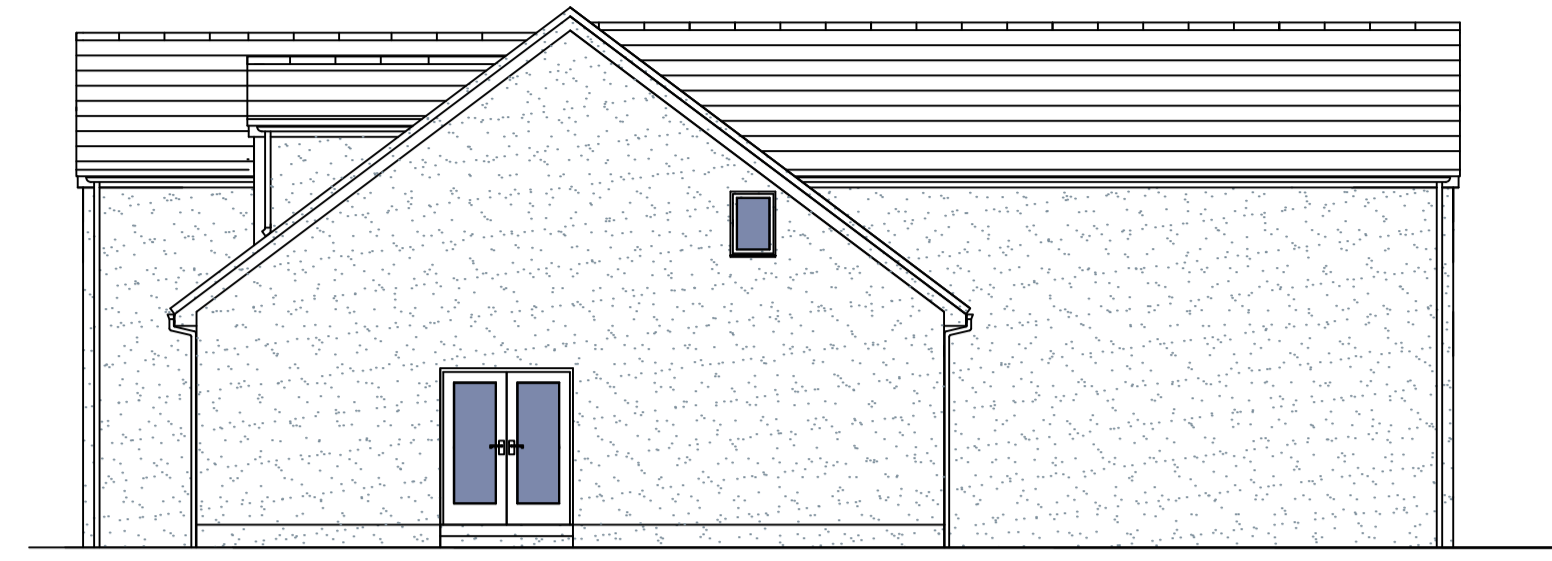

Proposed Side Elevation

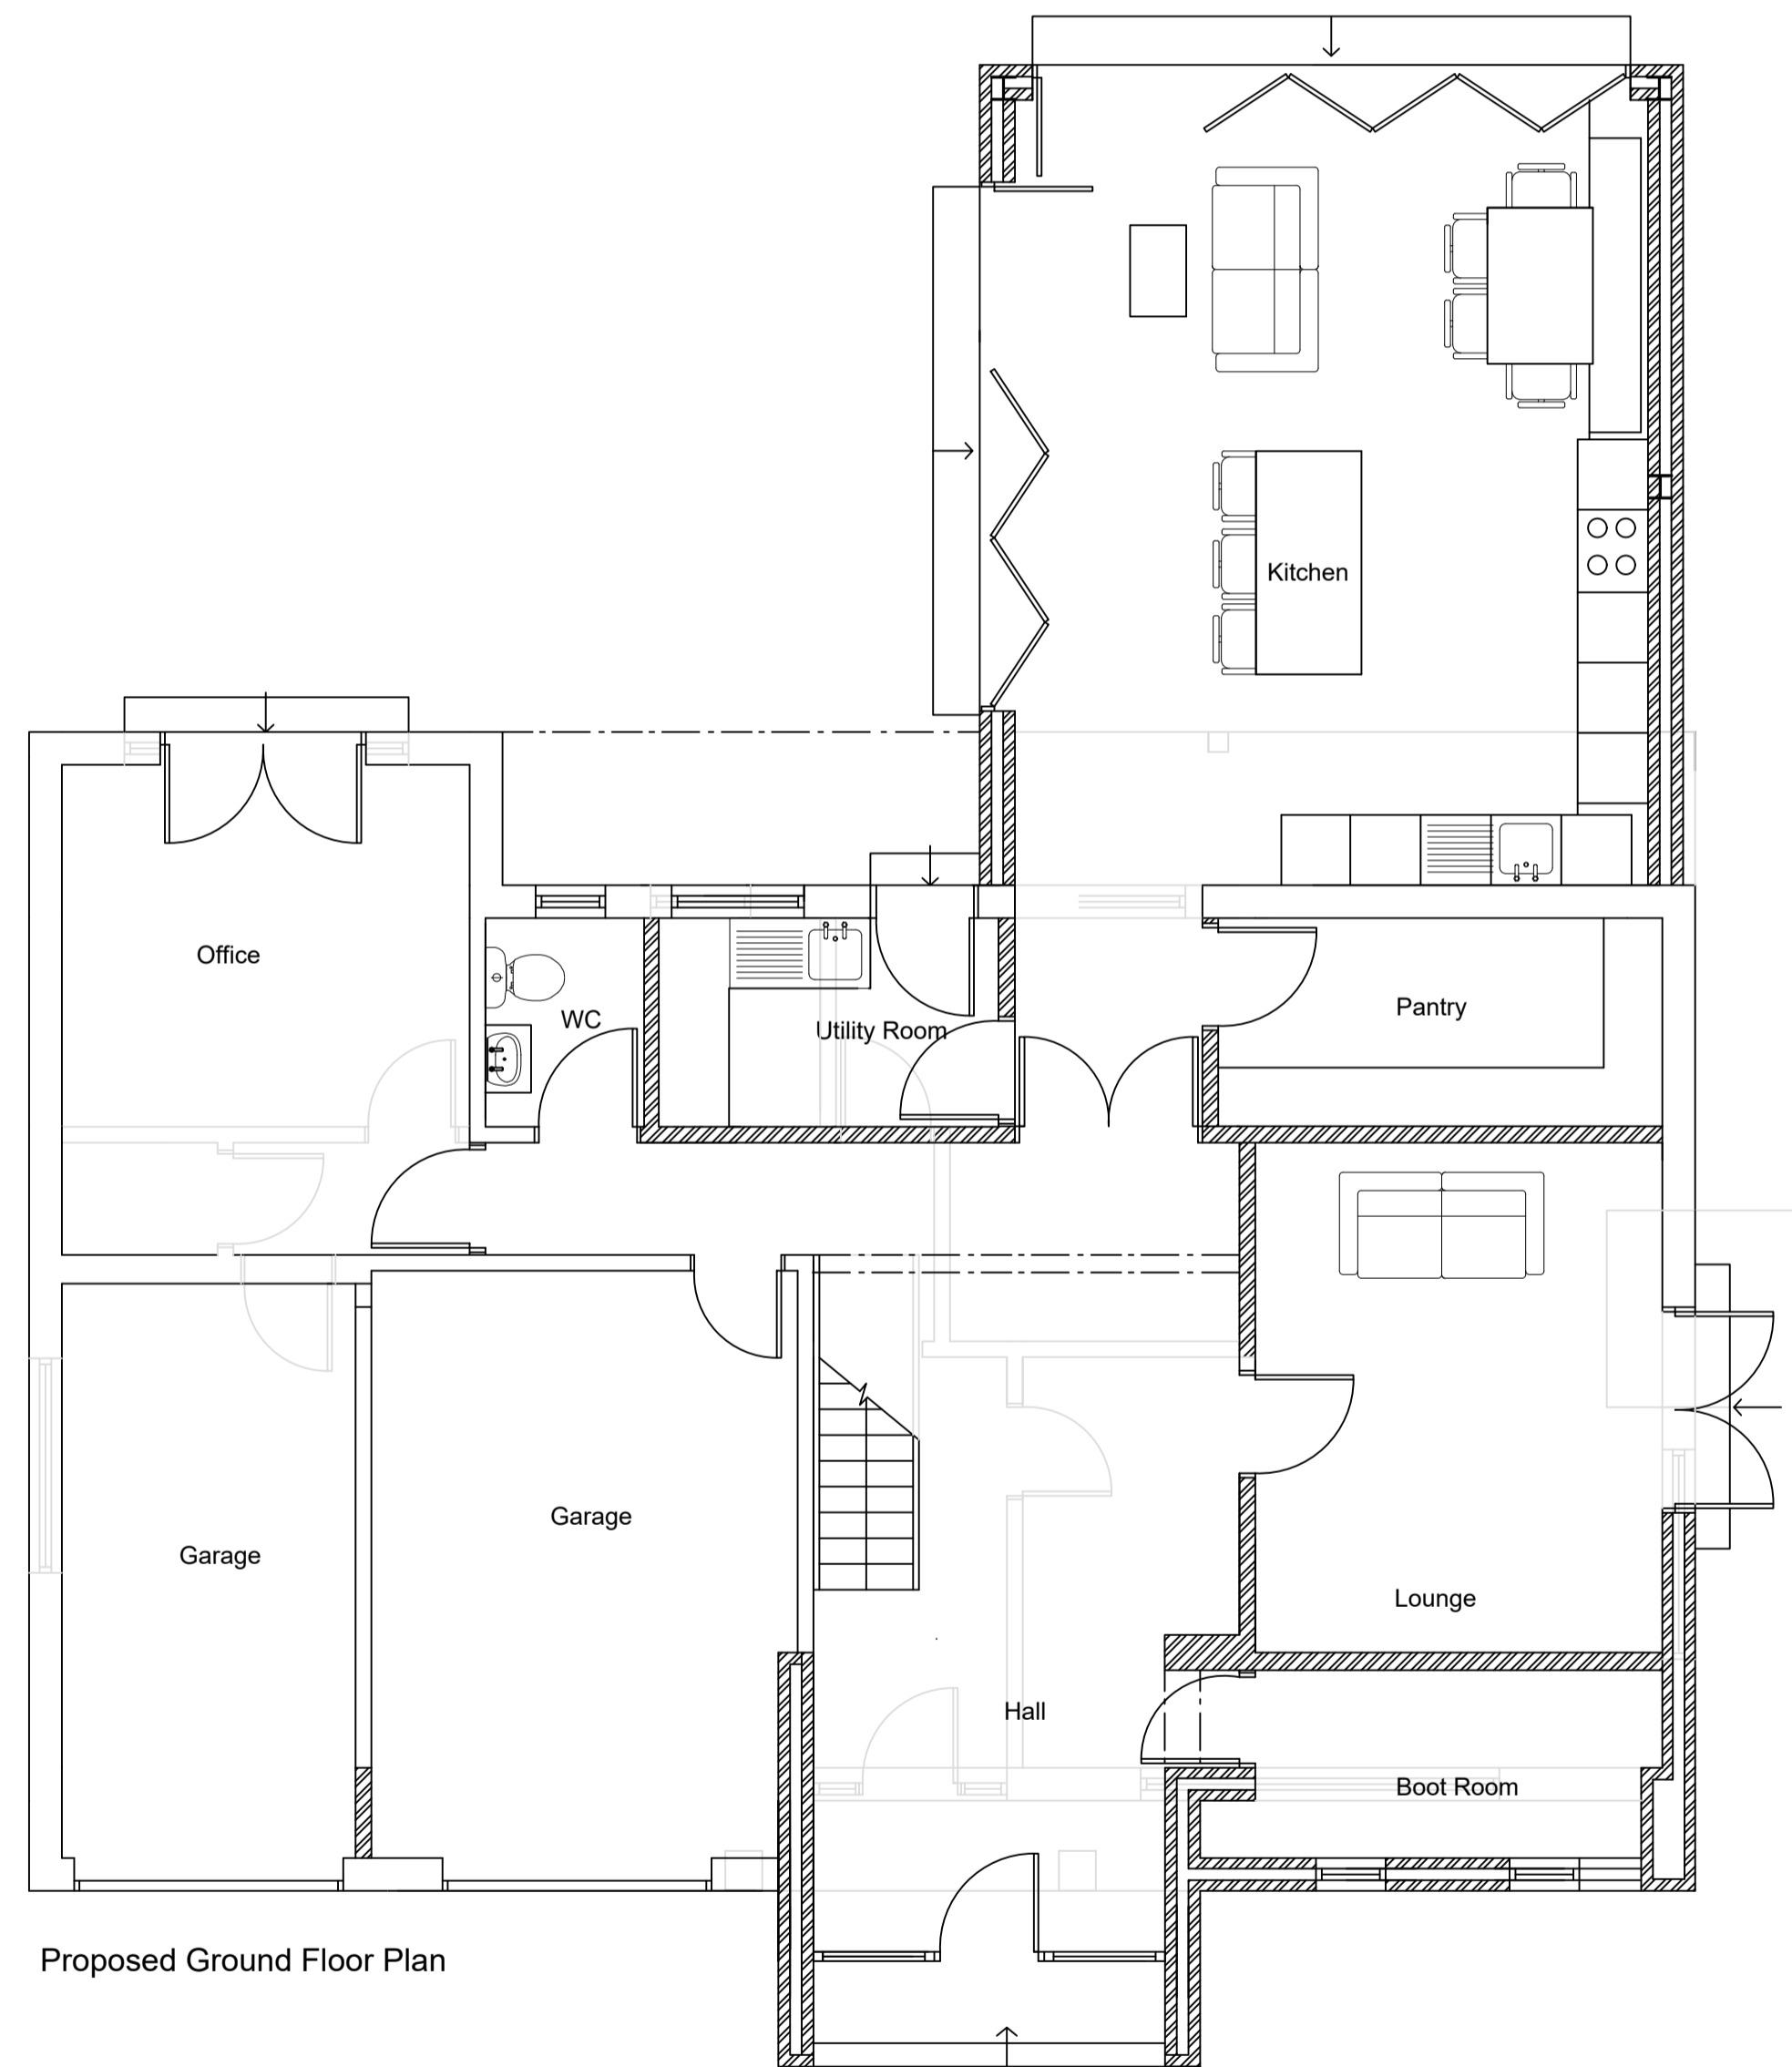

Proposed Ground Floor Plan

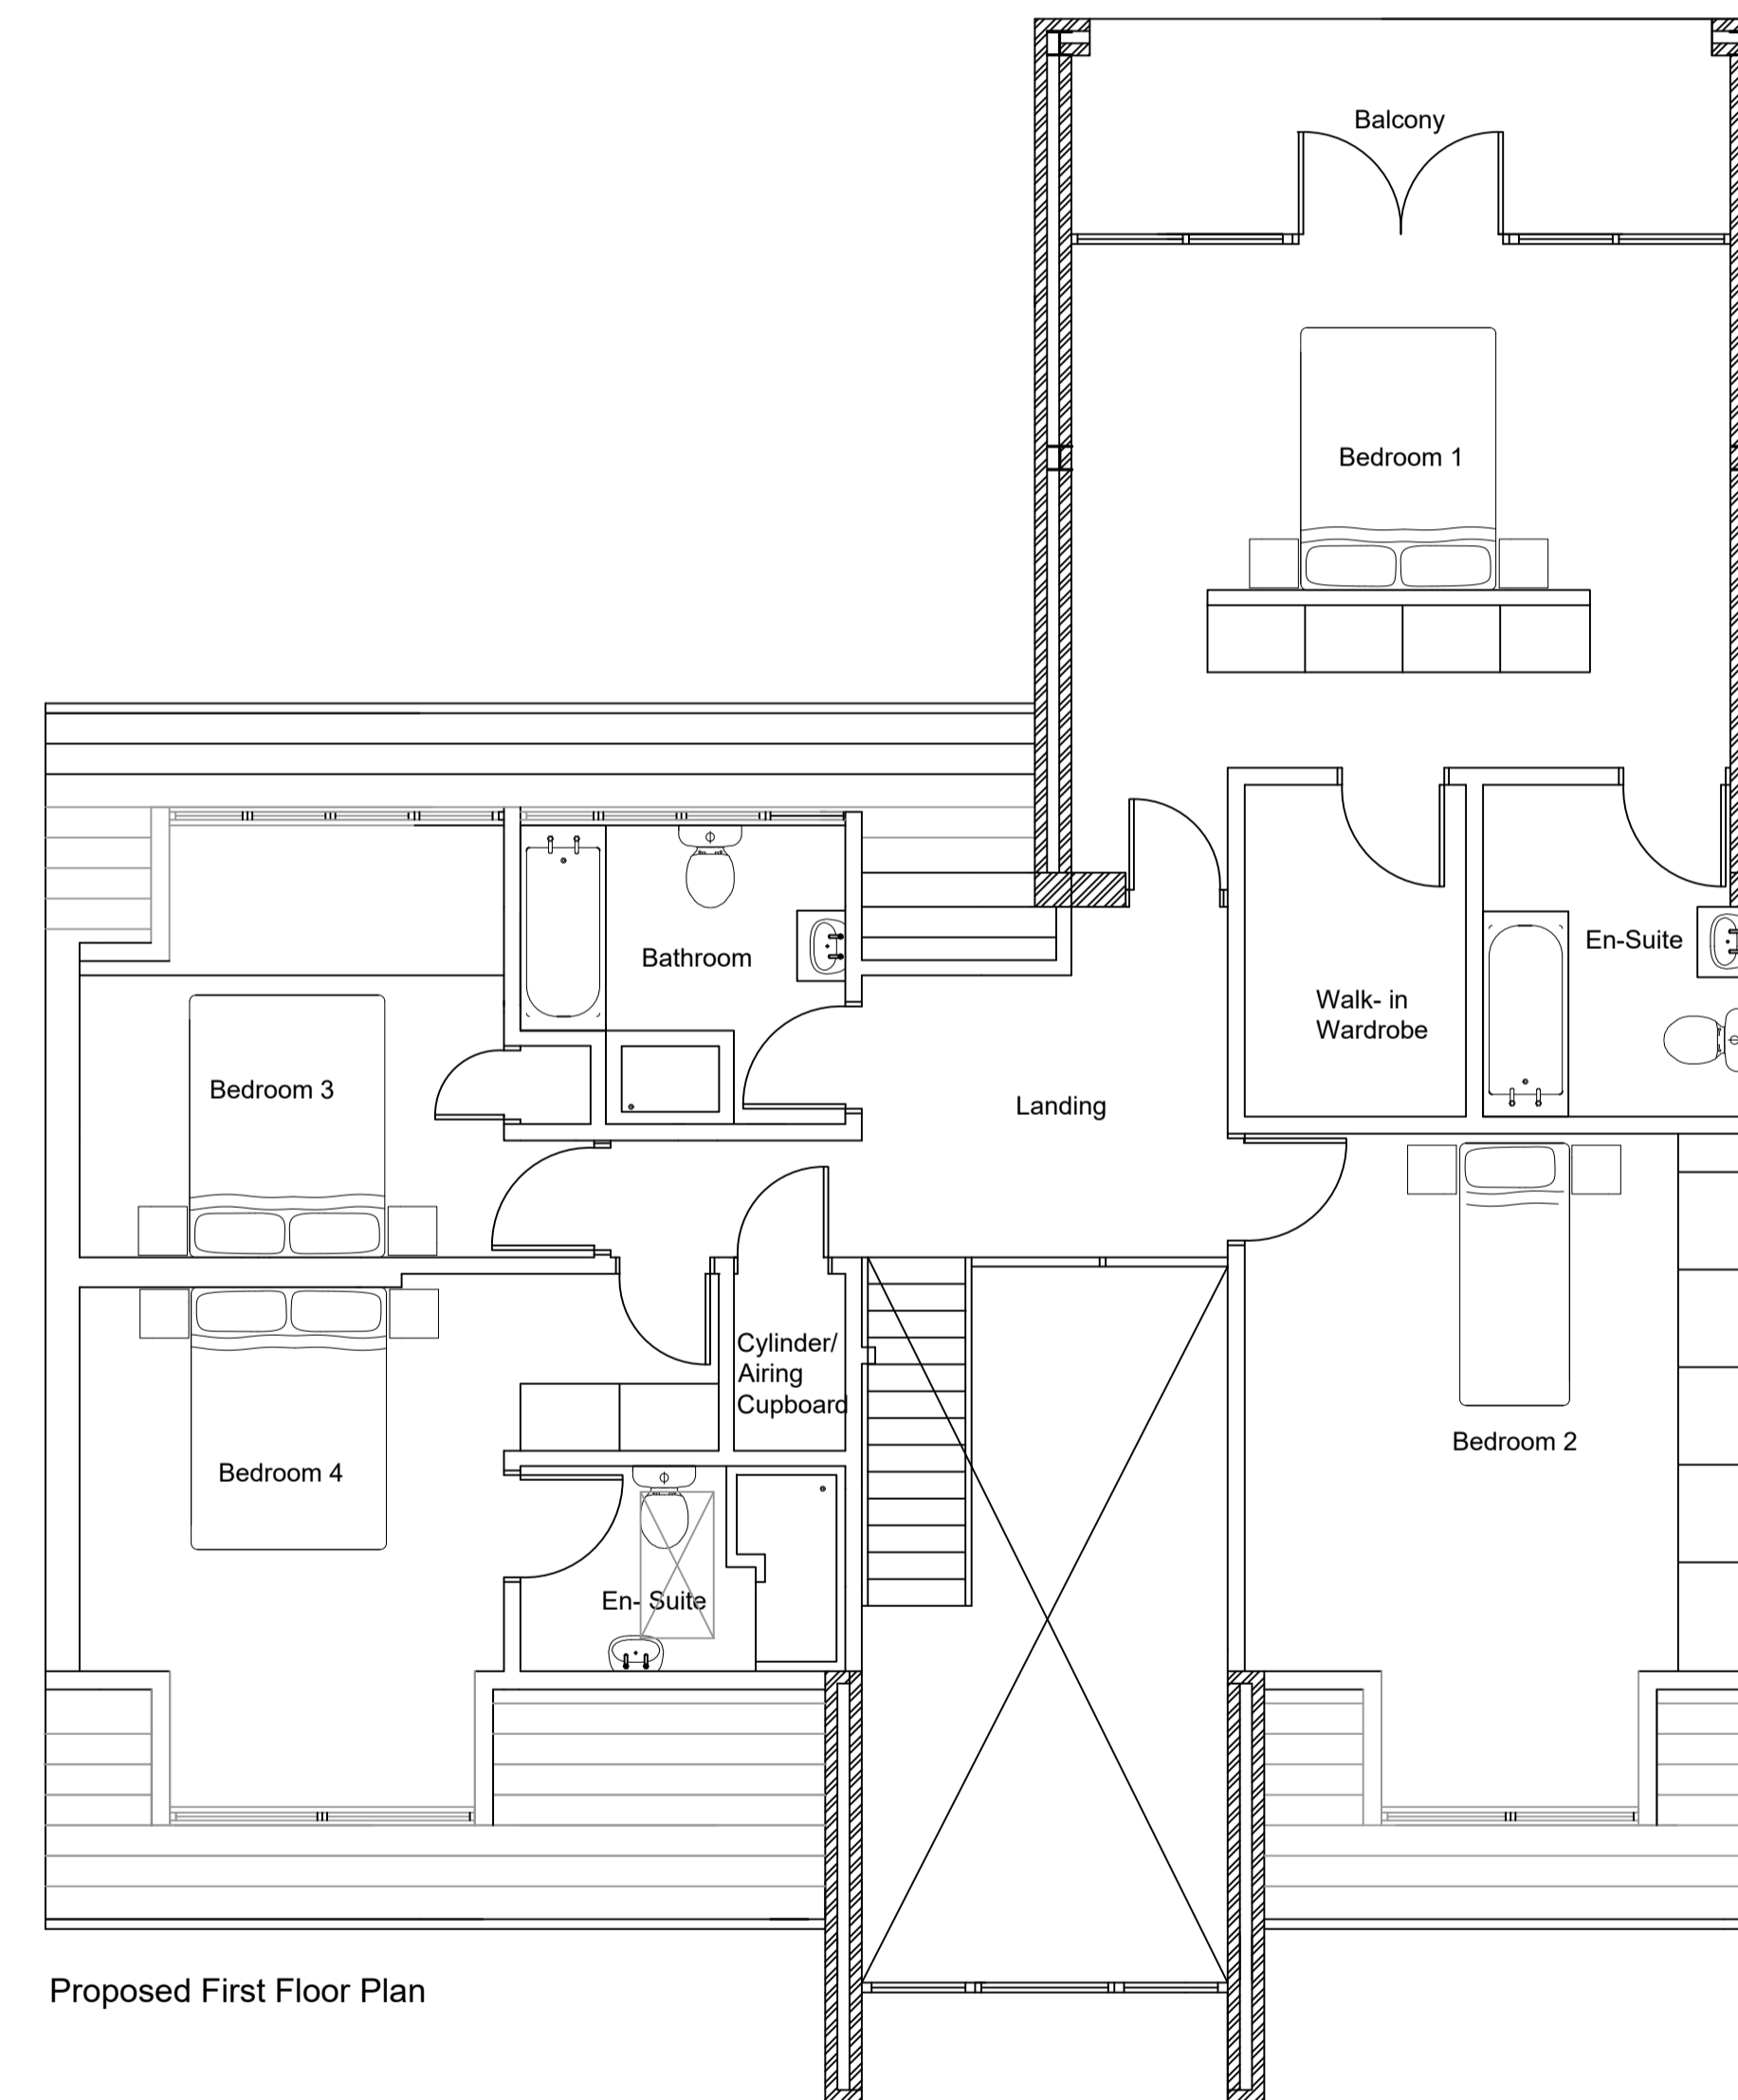

Proposed First Floor Plan

NOTE

All dimensions are to be checked on site and not scaled from this drawing.

No liability will be accepted for any errors arising from scaling from this drawing or any other taking off.

COPYRIGHT ©

This drawing in whole or part thereof should not be copied or reproduced without prior written consent of CS Surveying & Architectural Design Limited.




CS Surveying & Architectural Design Ltd.

Registered office: 1 Clock Court, Campbell Way, Dinnington, Sheffield, S25 3QD

Registered in England No: 5029993

Tel: 01909 518385 Fax: 01909 518585 Email: info@cssurveying.com

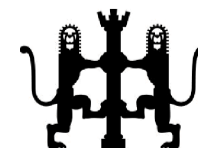

A member of the Royal Institute of British Architects



Revisions

A - 11/1/2024

Client requested revisions

Client Details

99 Shireoaks Common

Drawing Title

Proposed Floor Plans and Elevations

Dwg. No. CS/05552-2

Date November 2023

Drawn CSS&A

Chd. by

Scales 1:50 & 1:100 (if A1)