




PROPOSED GROUND FLOOR PLAN  
SCALE 1:50

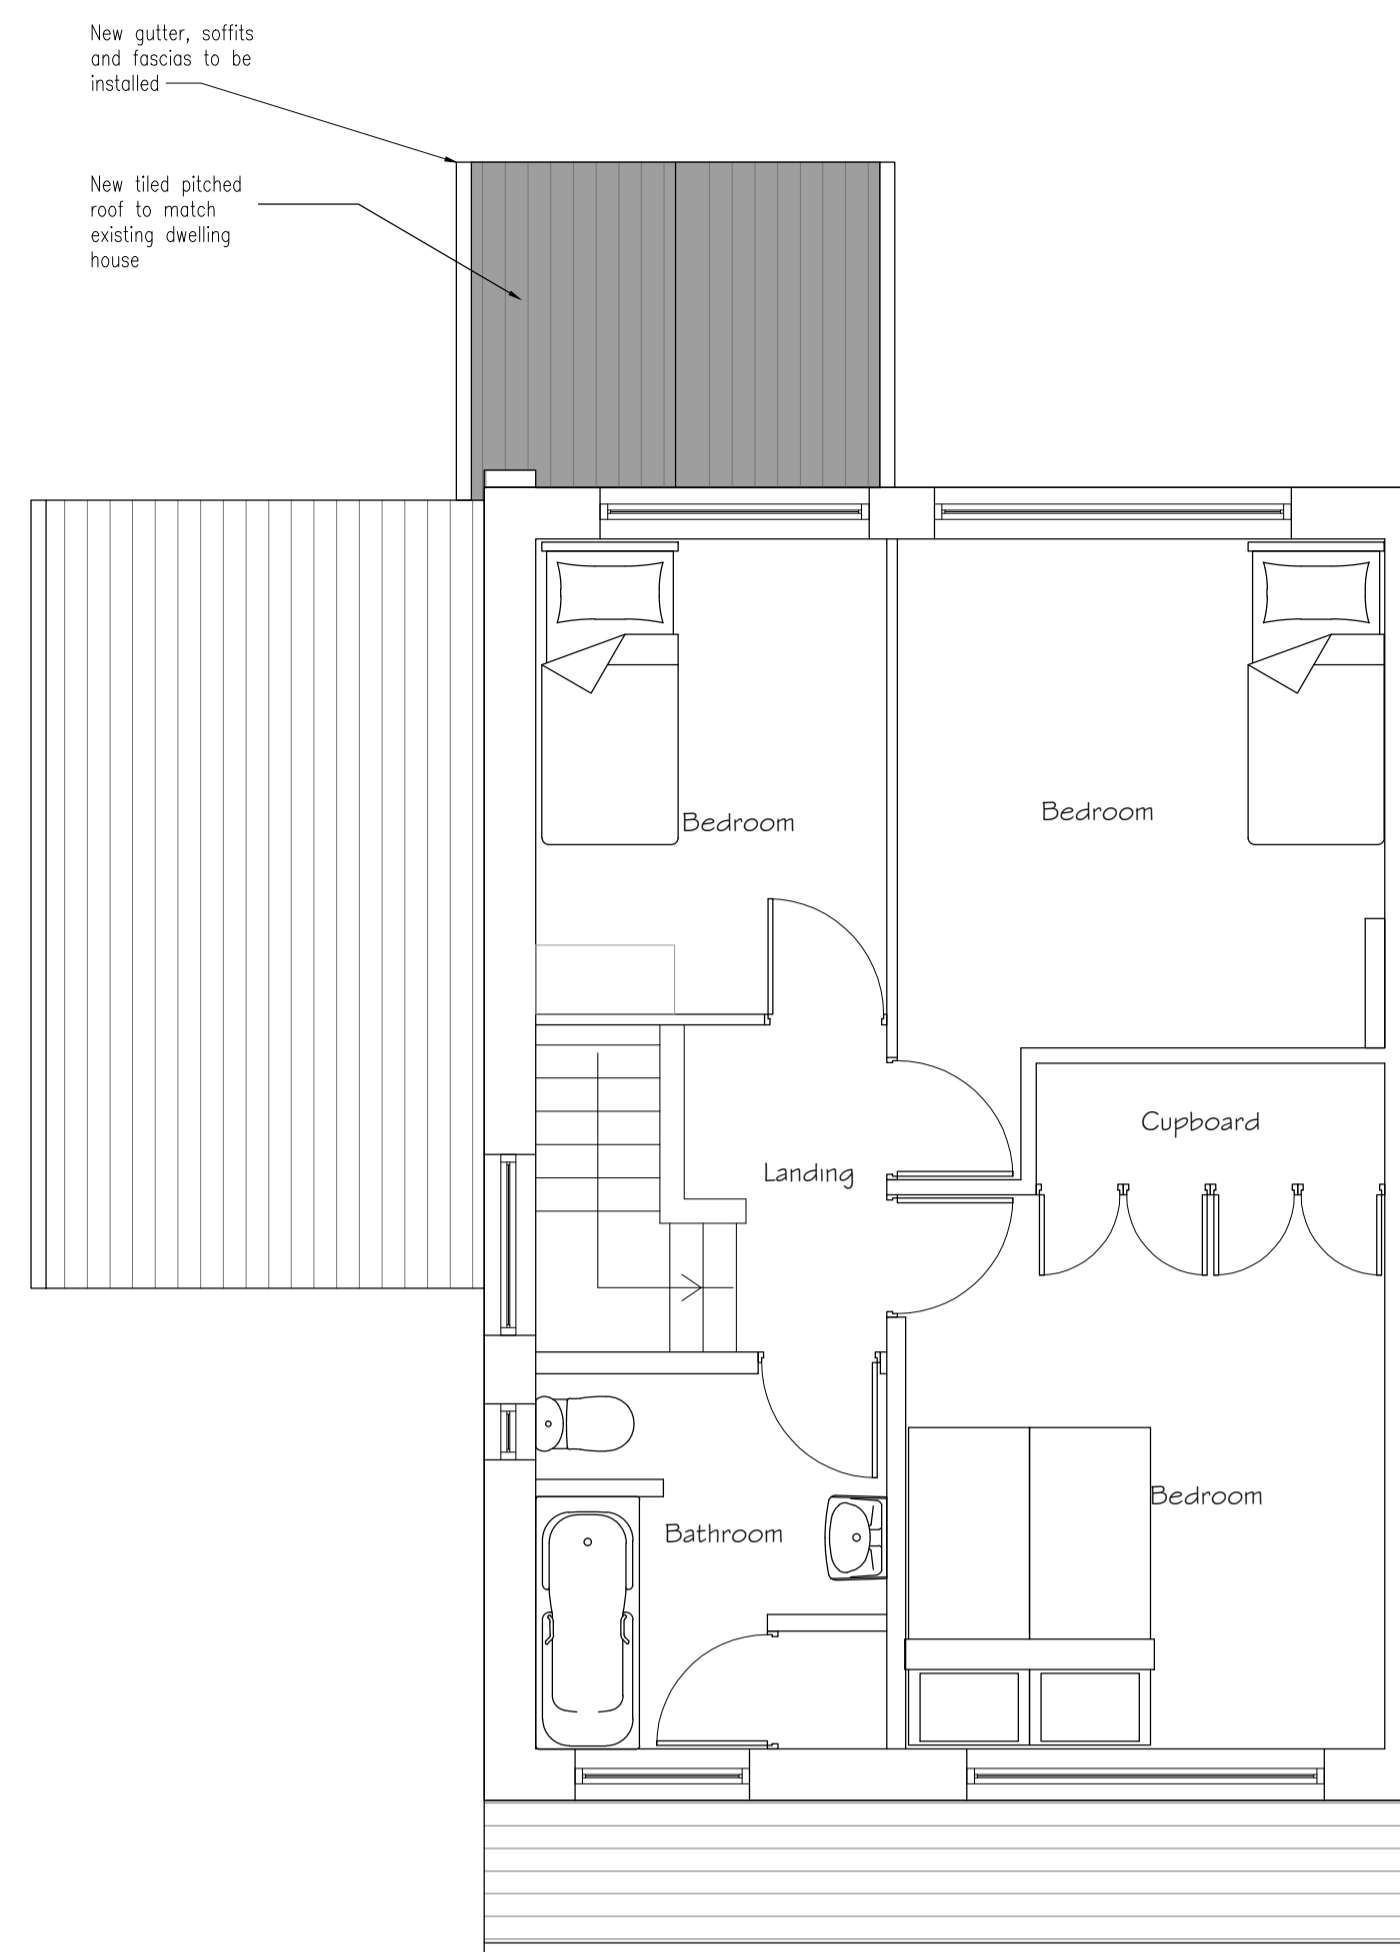


PROPOSED FIRST FLOOR PLAN  
SCALE 1:50

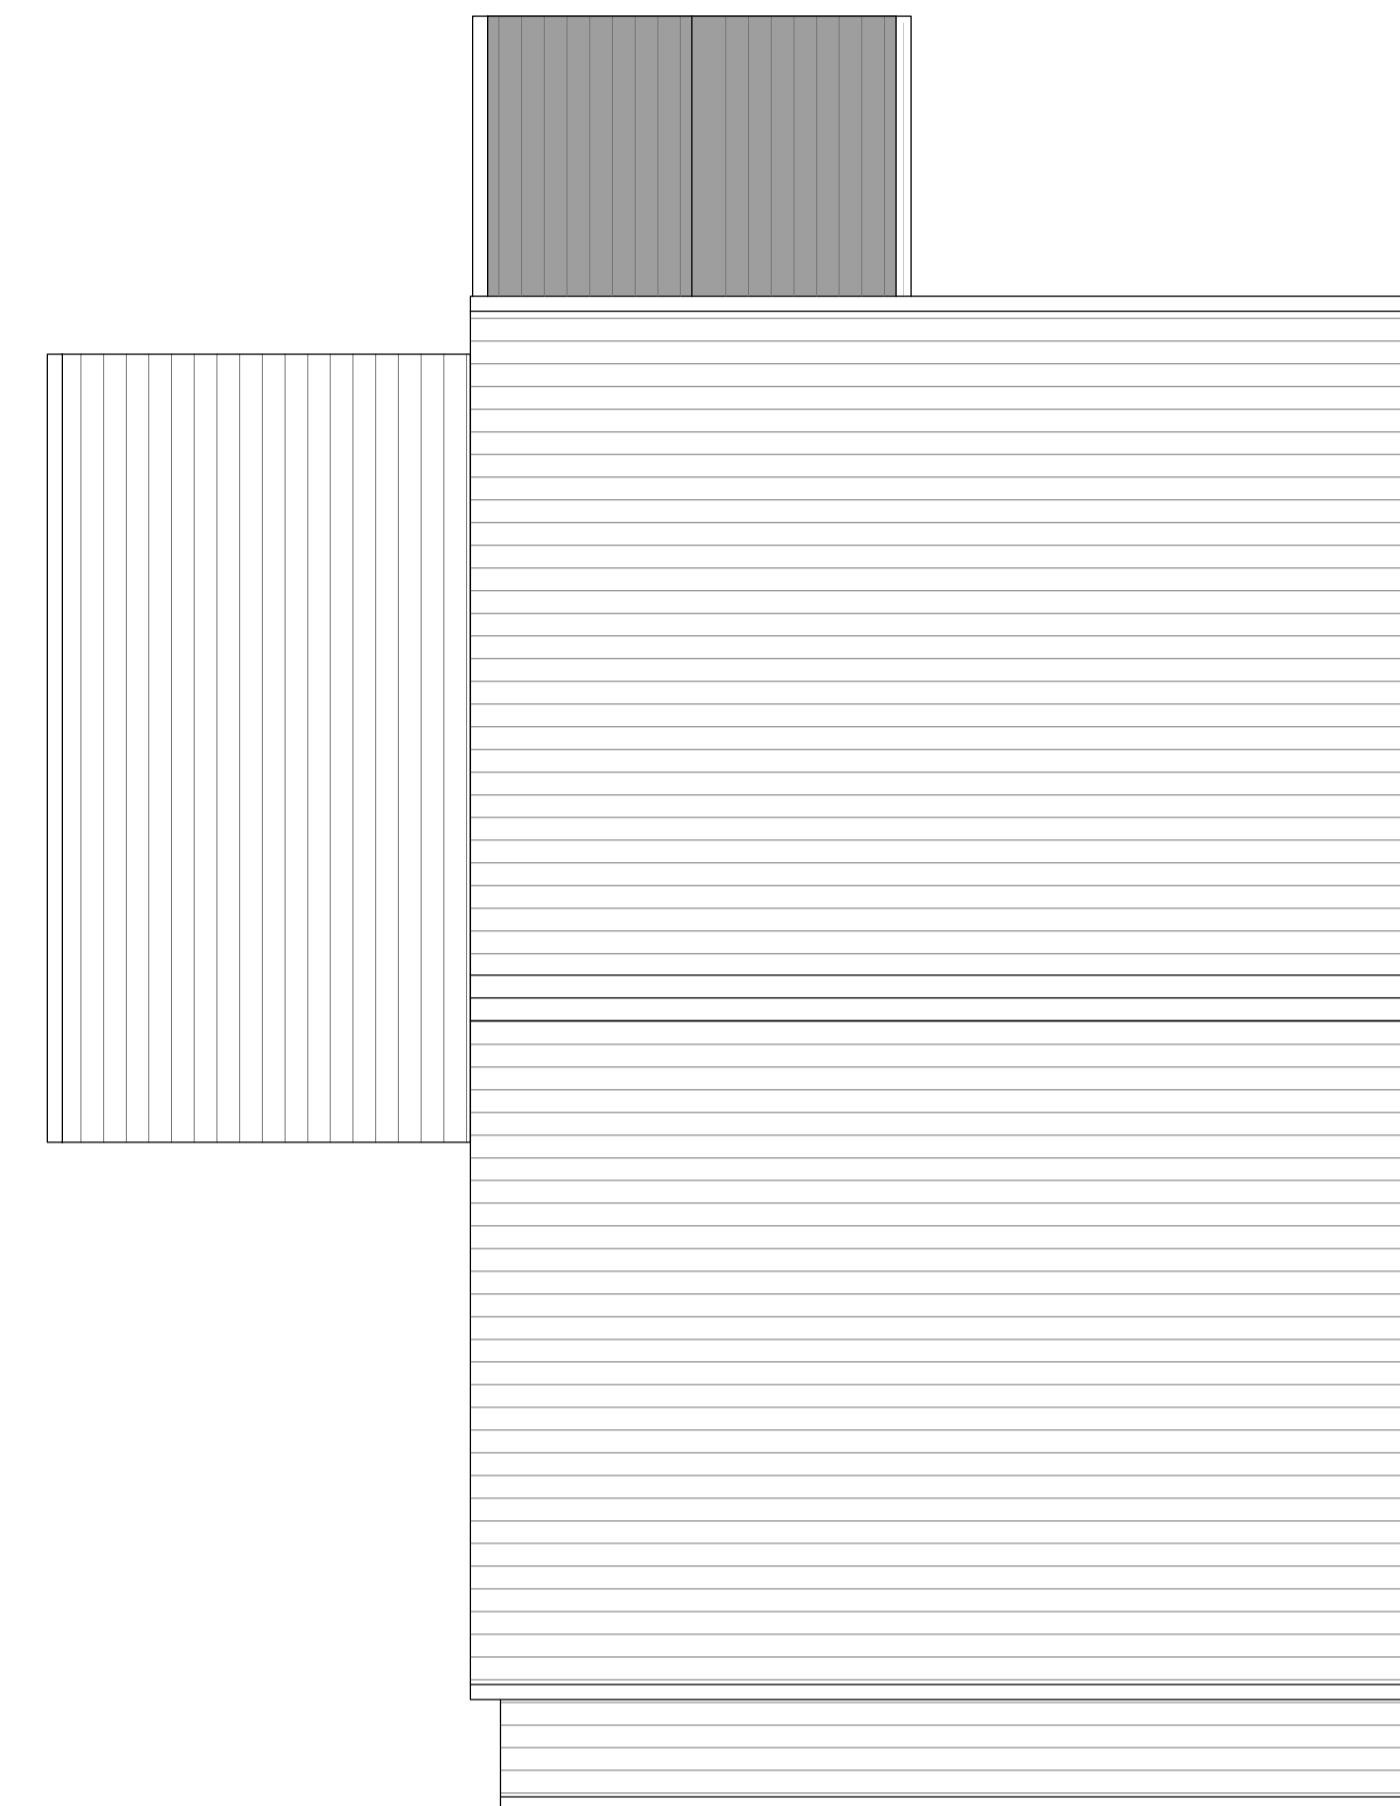


PROPOSED ROOF PLAN  
SCALE 1:50

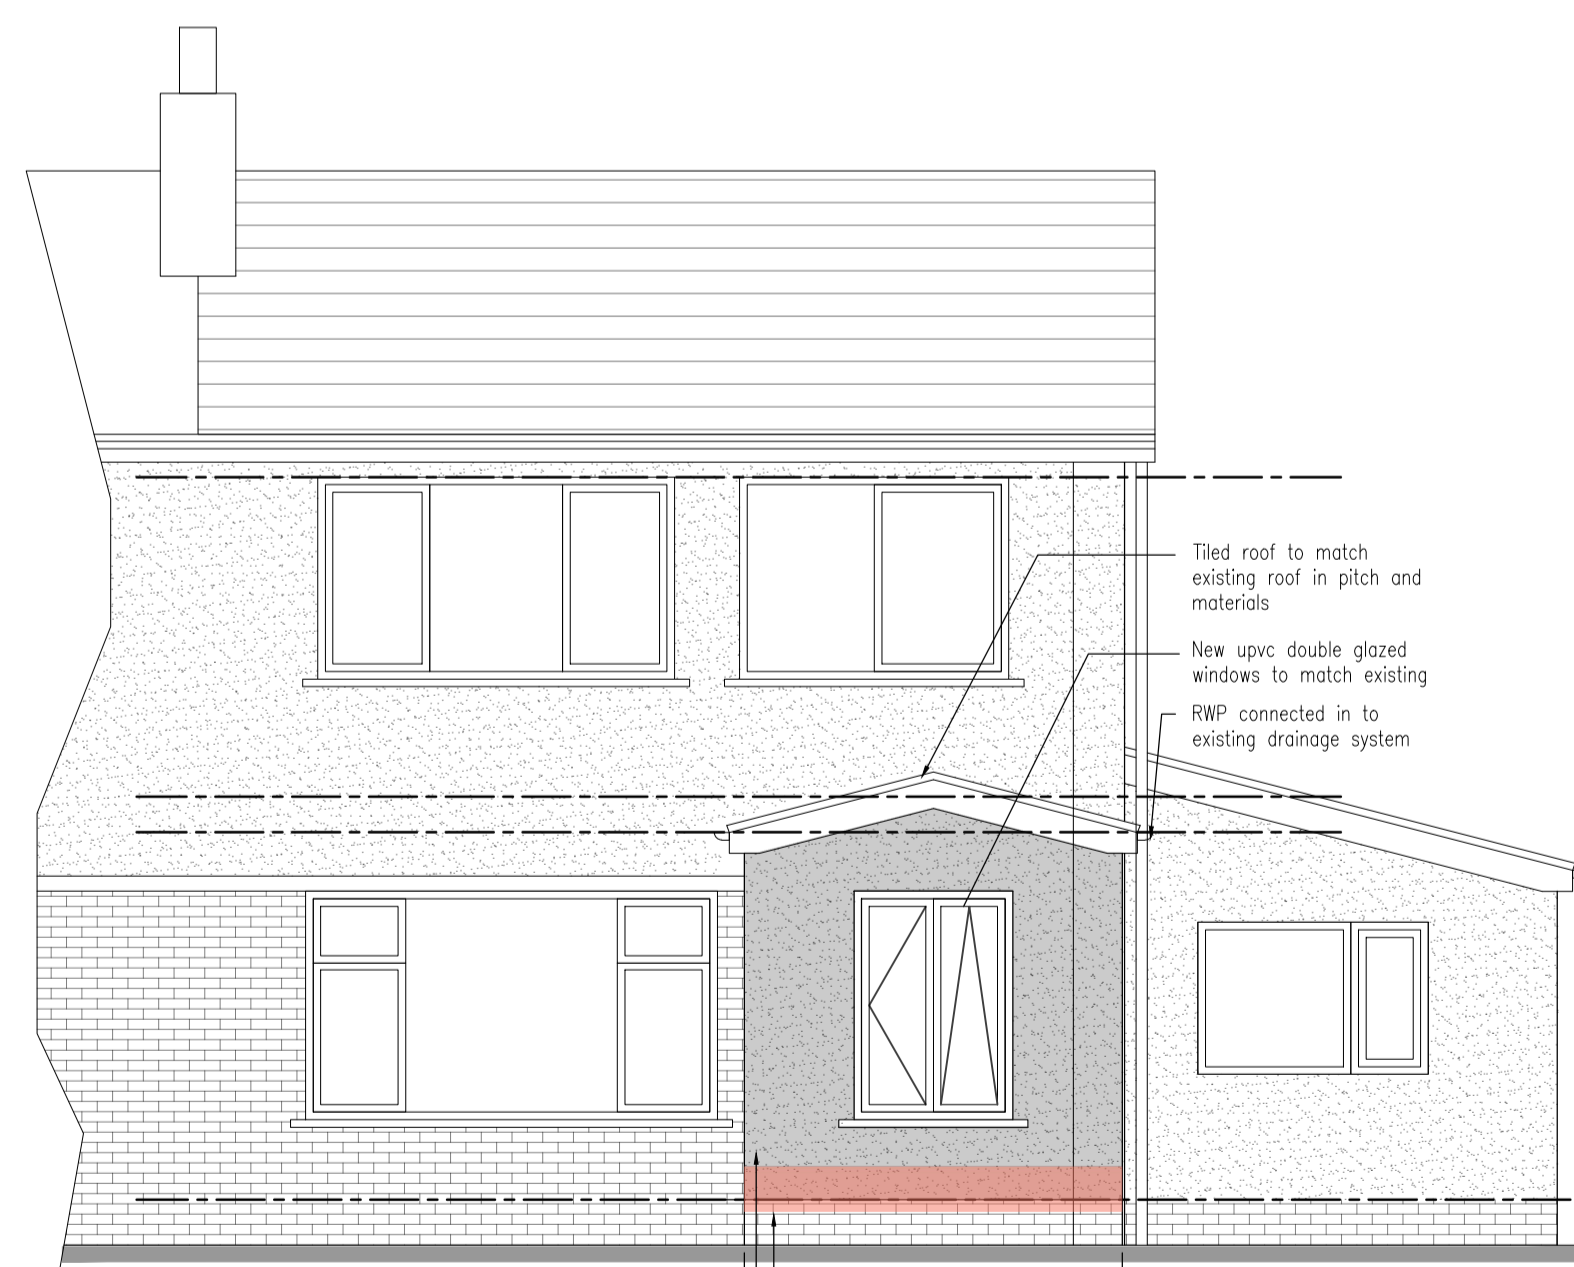


PROPOSED FRONT (WEST) ELEVATION  
SCALE 1:50

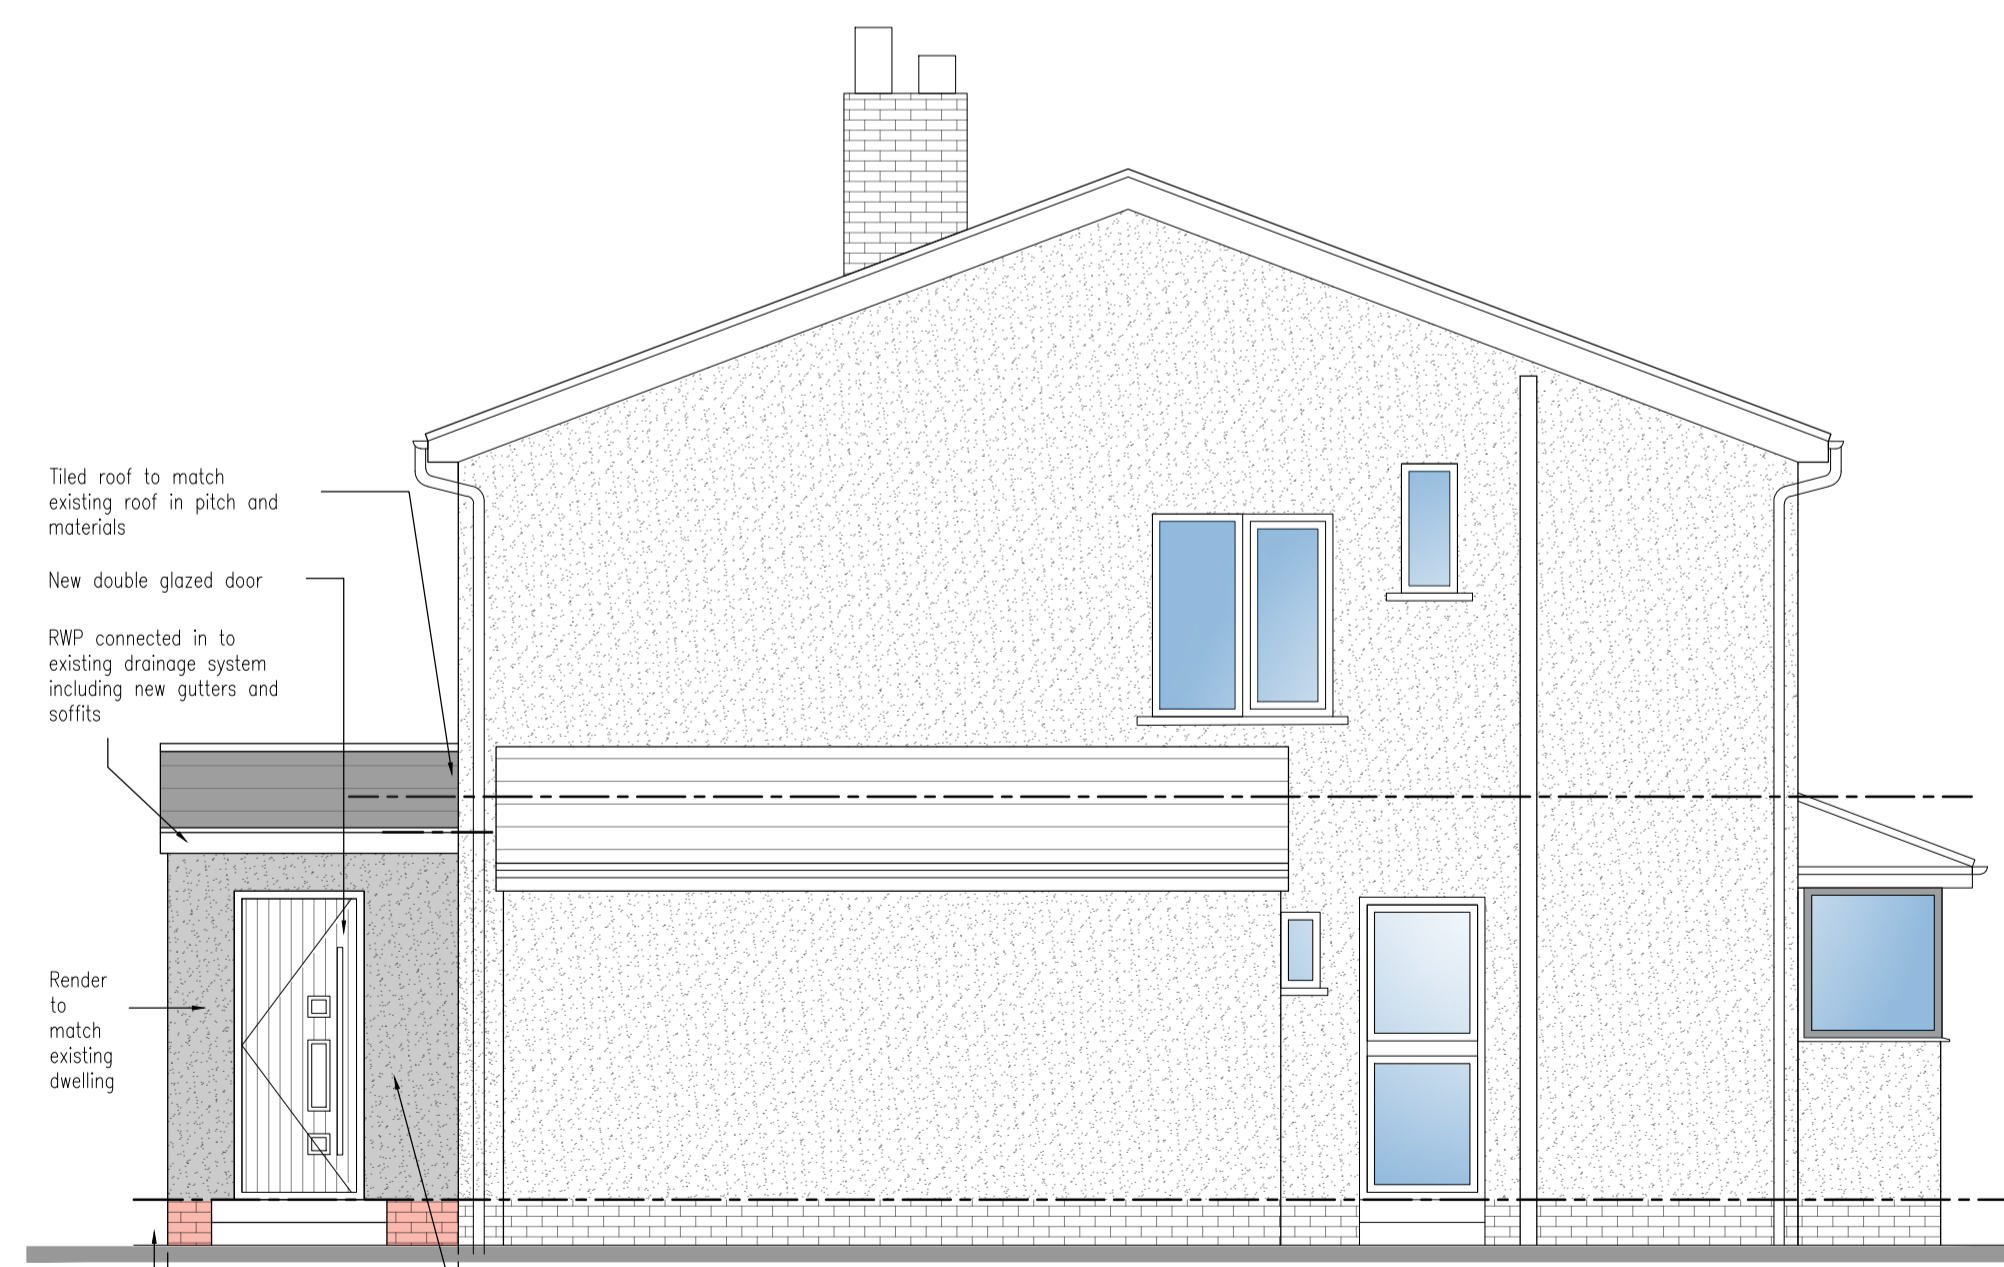

PROPOSED SIDE (SOUTH) ELEVATION  
SCALE 1:50

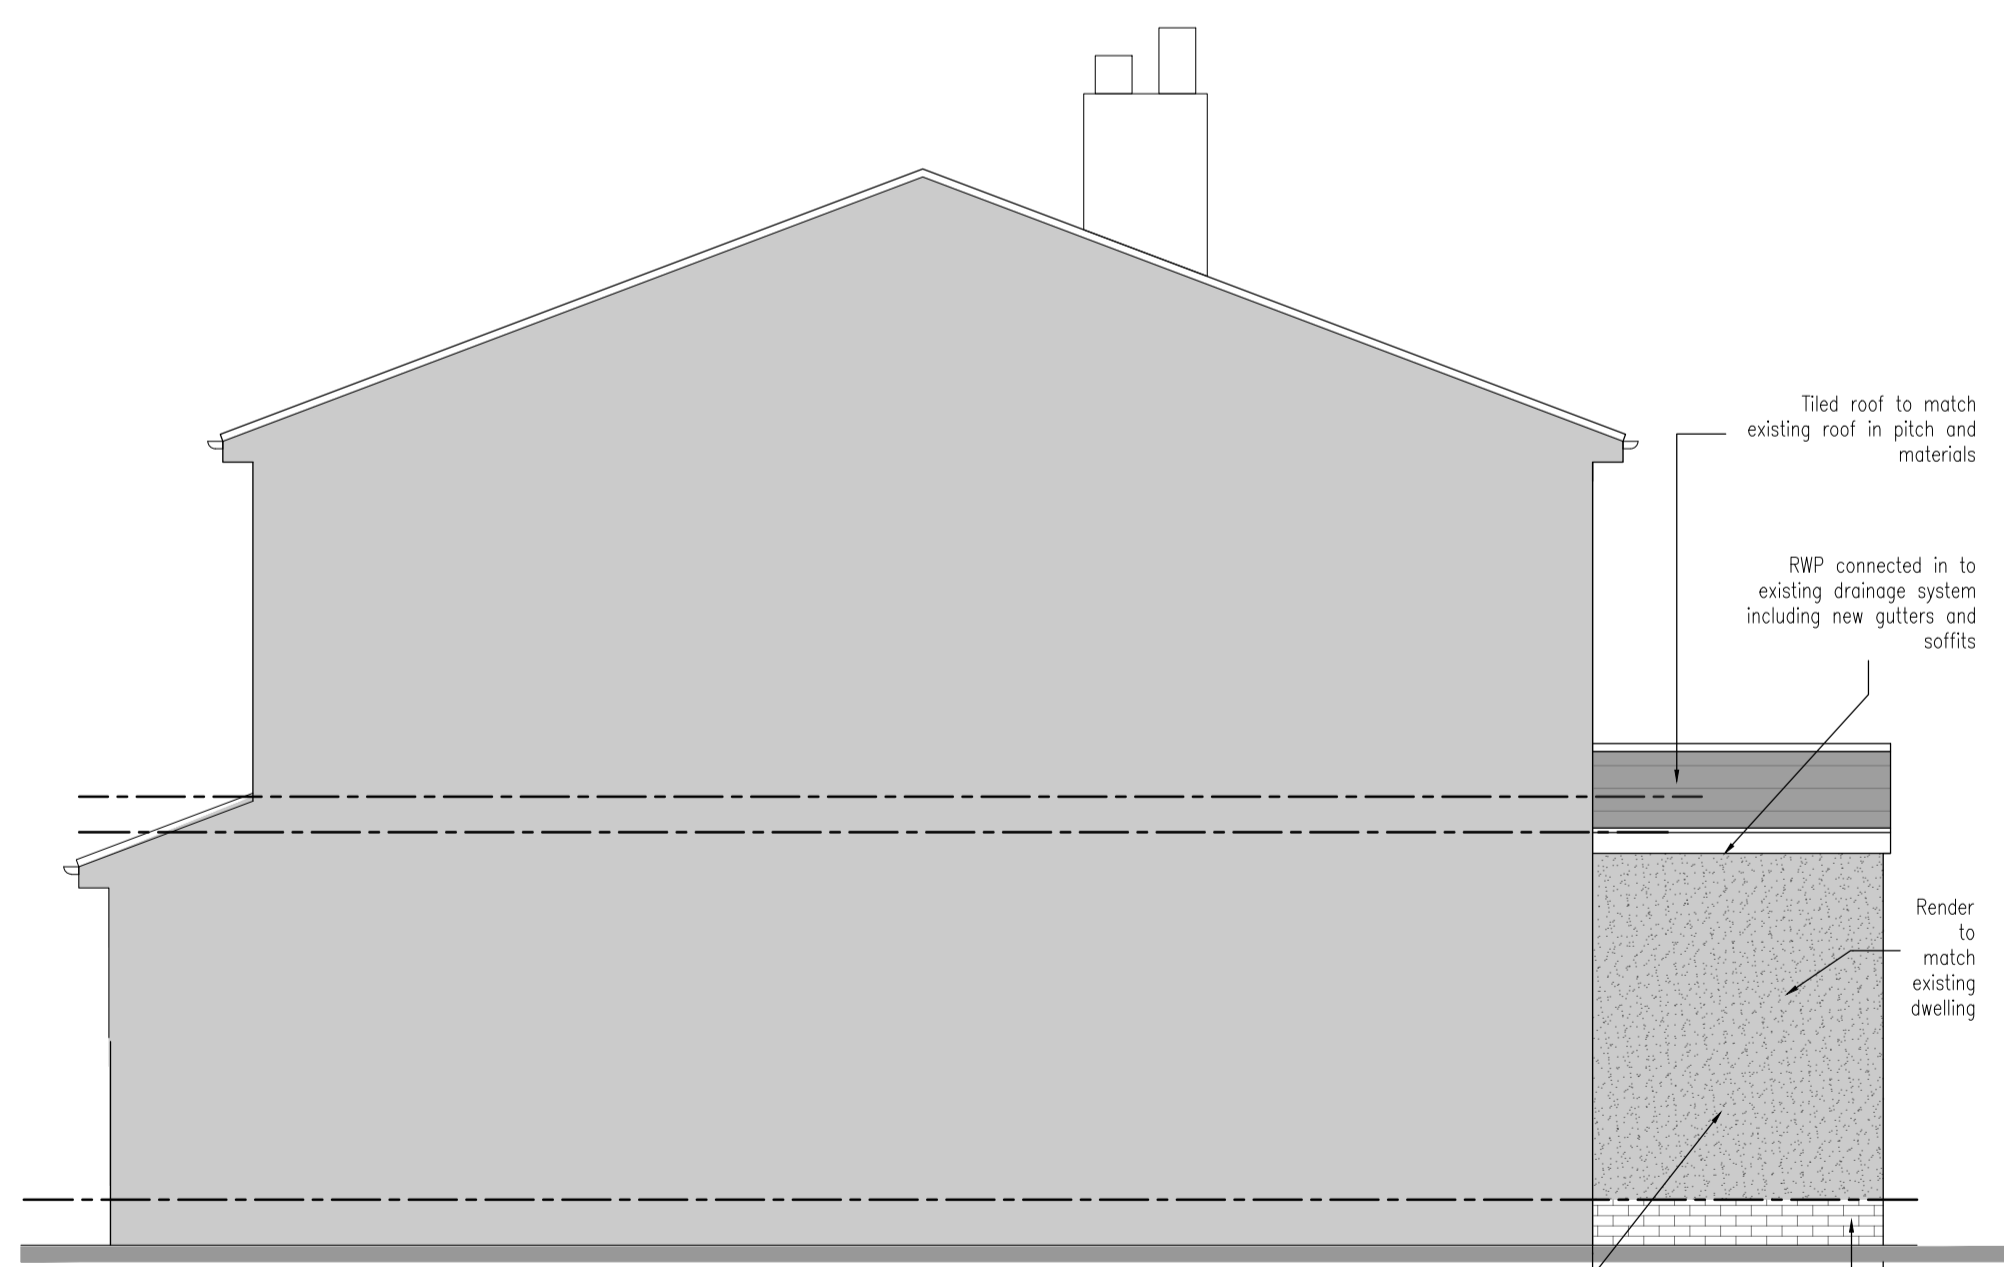

PROPOSED SIDE (EAST) ELEVATION  
SCALE 1:50

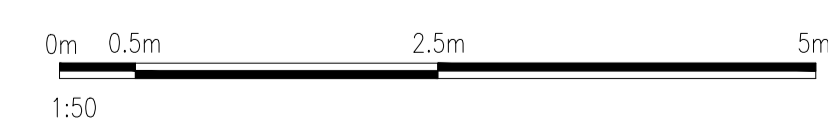

PROPOSED NEW EXTENSION

PROPOSED FLOOR PLAN & ELEVATIONS

SCALE	DATE	DRWG REF	REV
VARIABLES @ A1	JUNE 23 002		A